


© Virtus Design & Build Ltd
 Figured dimensions only are to be taken from this drawing. Any dimensions are to be checked on site before any work is put in hand.
 This drawing has been prepared for Planning Application submission on behalf of the client named below and may be used for no other purpose. The copyright of the drawing and designs remains VDB's

NEW MIXED NATIVE SPECIES HEDGEROW WITH ASSOCIATED NATIVE SPECIES GROUND COVER - REFER TO 13_990_ReportX05_MF_SJ Section 2.1

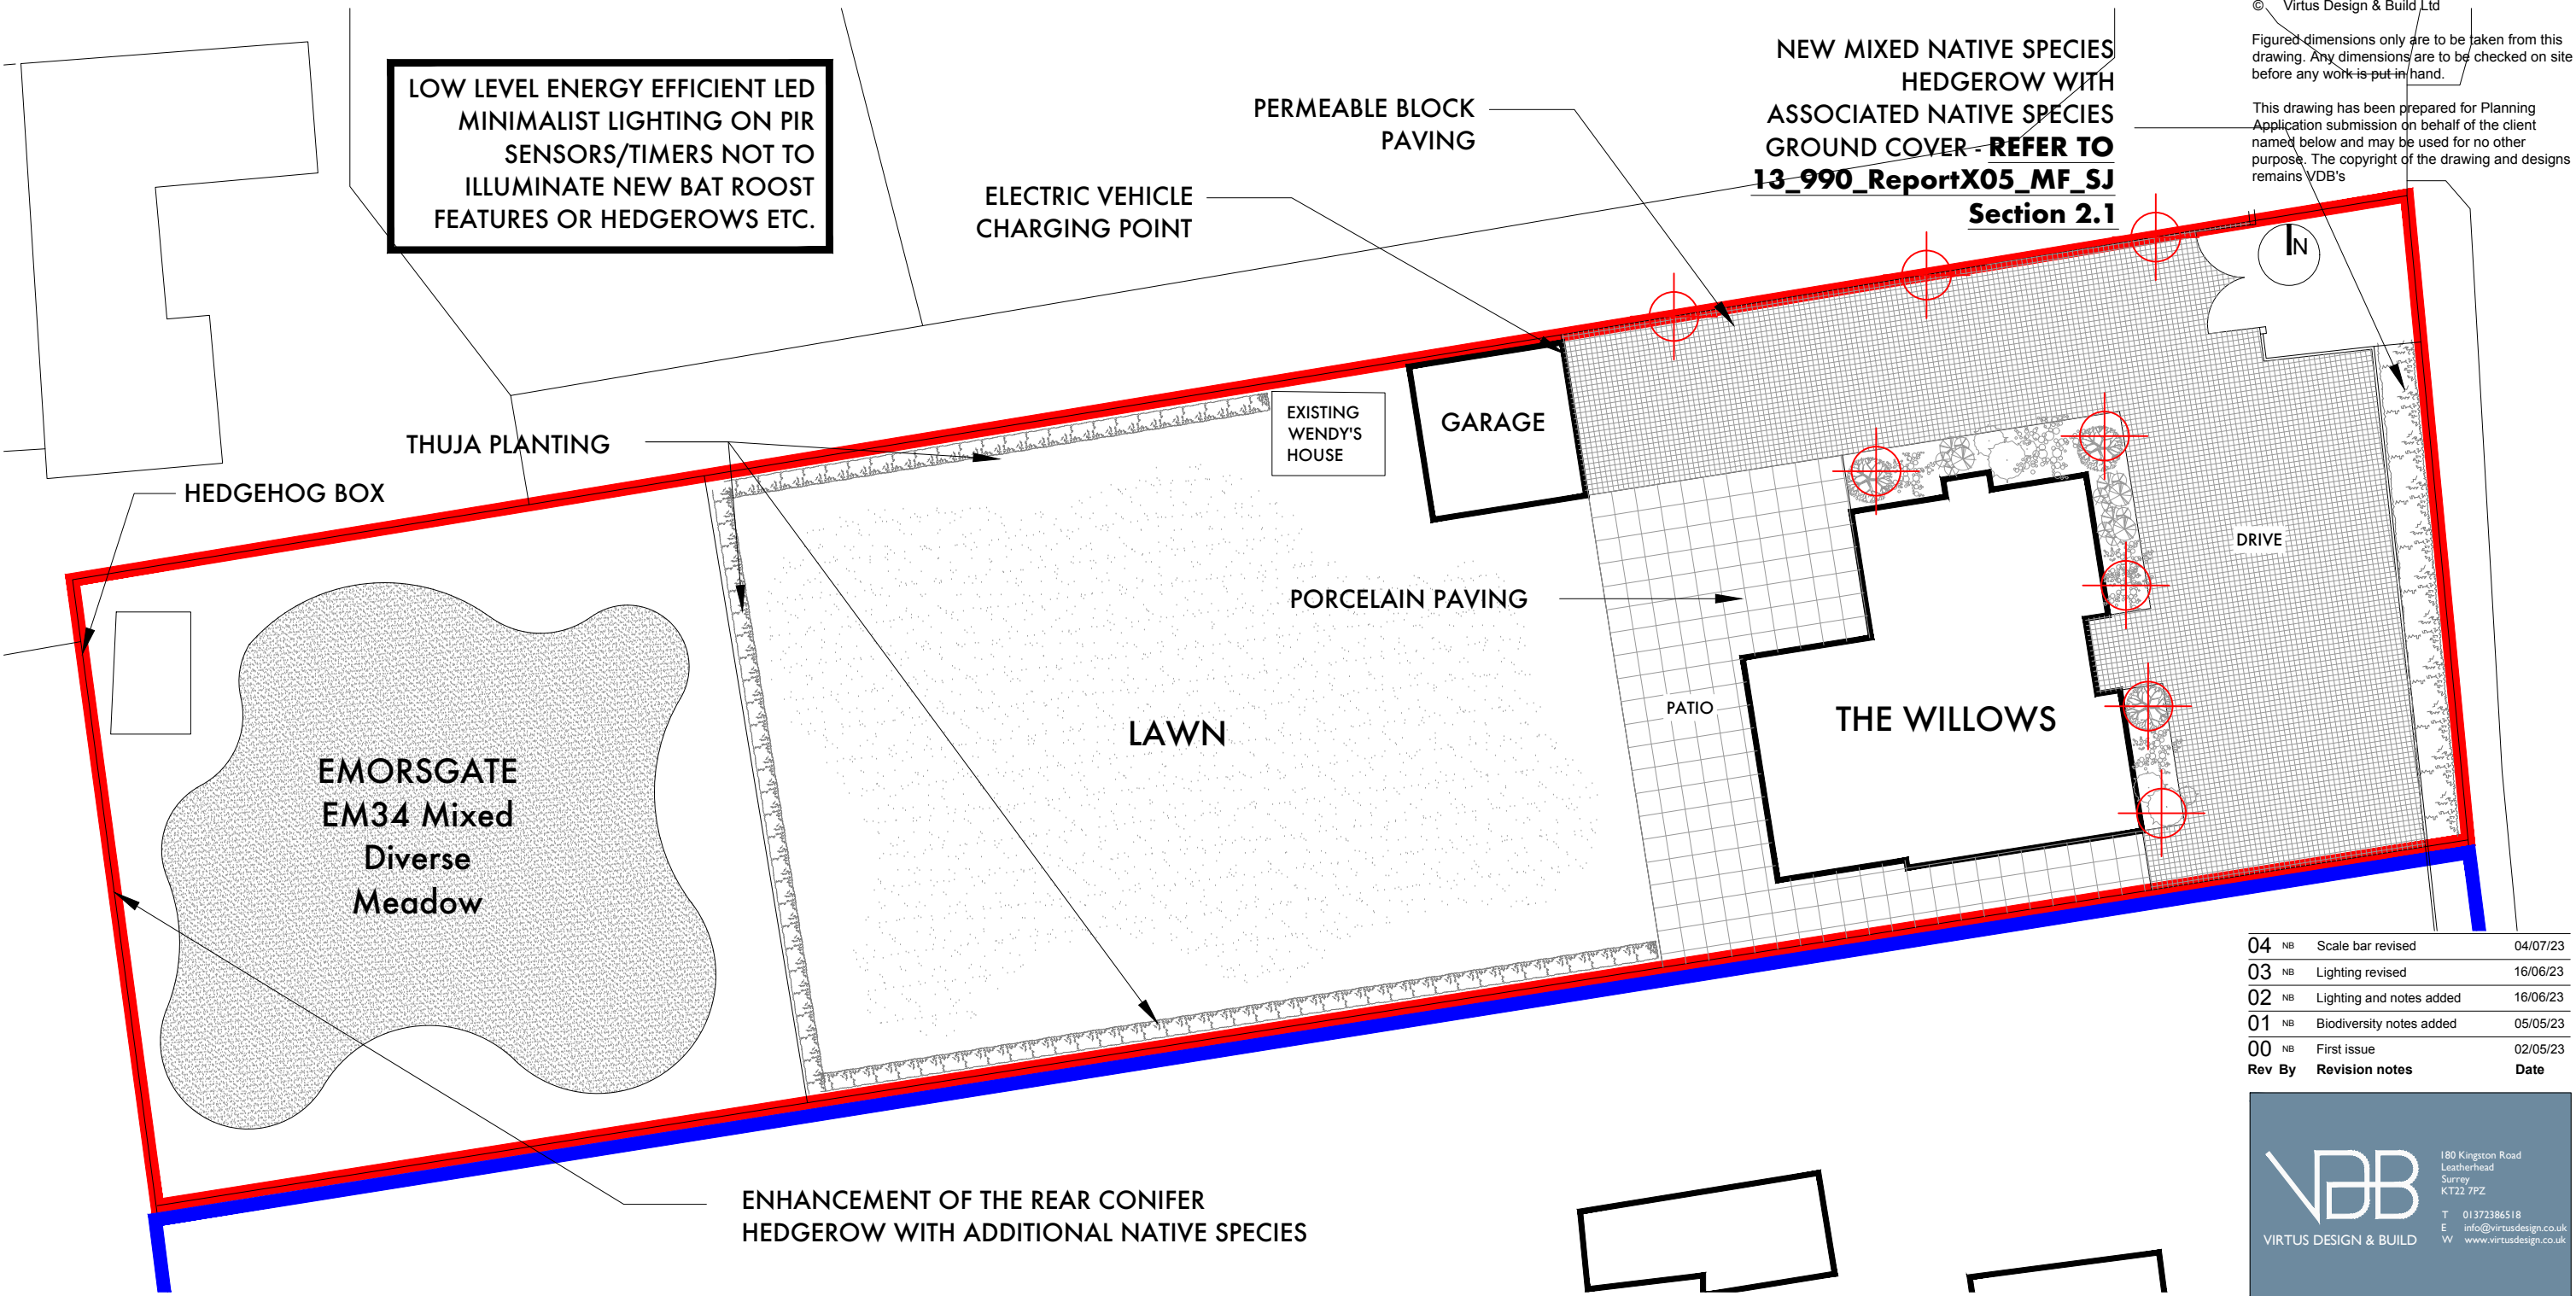

Rev	By	Revision notes	Date
04	NB	Scale bar revised	04/07/23
03	NB	Lighting revised	16/06/23
02	NB	Lighting and notes added	16/06/23
01	NB	Biodiversity notes added	05/05/23
00	NB	First issue	02/05/23

VDB
 VIRTUS DESIGN & BUILD

180 Kingston Road
 Leatherhead
 Surrey
 KT22 7PZ

T 01372386518
 E info@virtusdesign.co.uk
 W www.virtusdesign.co.uk

Client
Mr Sonny James

Project
The Willows, Brasted Hill Road, Westerham, TN16 1NJ

Drawing title
Proposed Landscaping Plan

Scale
1:250 @ A3

Drawn
 NB

Checked
 NB


Date
 02/05/23

Job No
 22-006

Drawing No
 500-015

Rev
 04

Status
Planning

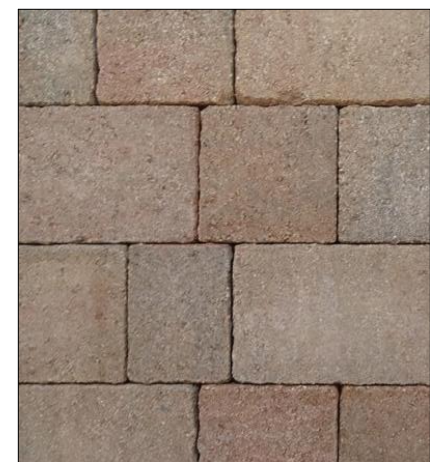

Permeable block paving: Castacrete, Autumn Mix




Luxor Silver Porcelain paving



Thuja planting along the sides and rear boundaries



Close boarded fence along the sides and rear boundaries


 Low level energy efficient LED lighting under 2700K on passive PIR sensors and timers set to minimum