


Ordnance Survey, (c) Crown Copyright 2015. All rights reserved. Licence number 100022432

Location Plan 1:1250

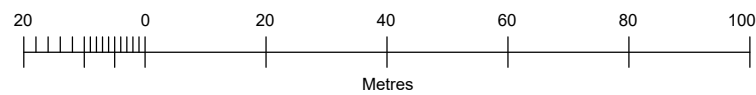

No. Date Revisions
Revisions

HOLLINS

Architects, Surveyors & Planning Consultants

The Guildhall
Market Hill
Framlingham
Suffolk
IP13 9BD

Telephone 01728 723959
E mail all@hollins.co.uk
Website www.hollins.co.uk

Client
MR R WILLIAMSON

Site
HOME FARM, THE GREEN
CODDENHAM
IP6 9UN

Project
CHANGE OF USE FROM
MICRO BREWERY TO AGRICULTURAL

Details
LOCATION PLAN

Scale 1:1250 @ A3

Date JUNE 2023

Drawn by PJT

Drawing number 2396 1

This drawing is copyright. This drawing must not be scaled. Before commencing any work the contractor must set out and check all dimensions on site. This drawing to be read in conjunction with any consultants details. Any discrepancies must be reported to Hollins Architects & Surveyors.