




SOUTH ELEVATION EXISTING

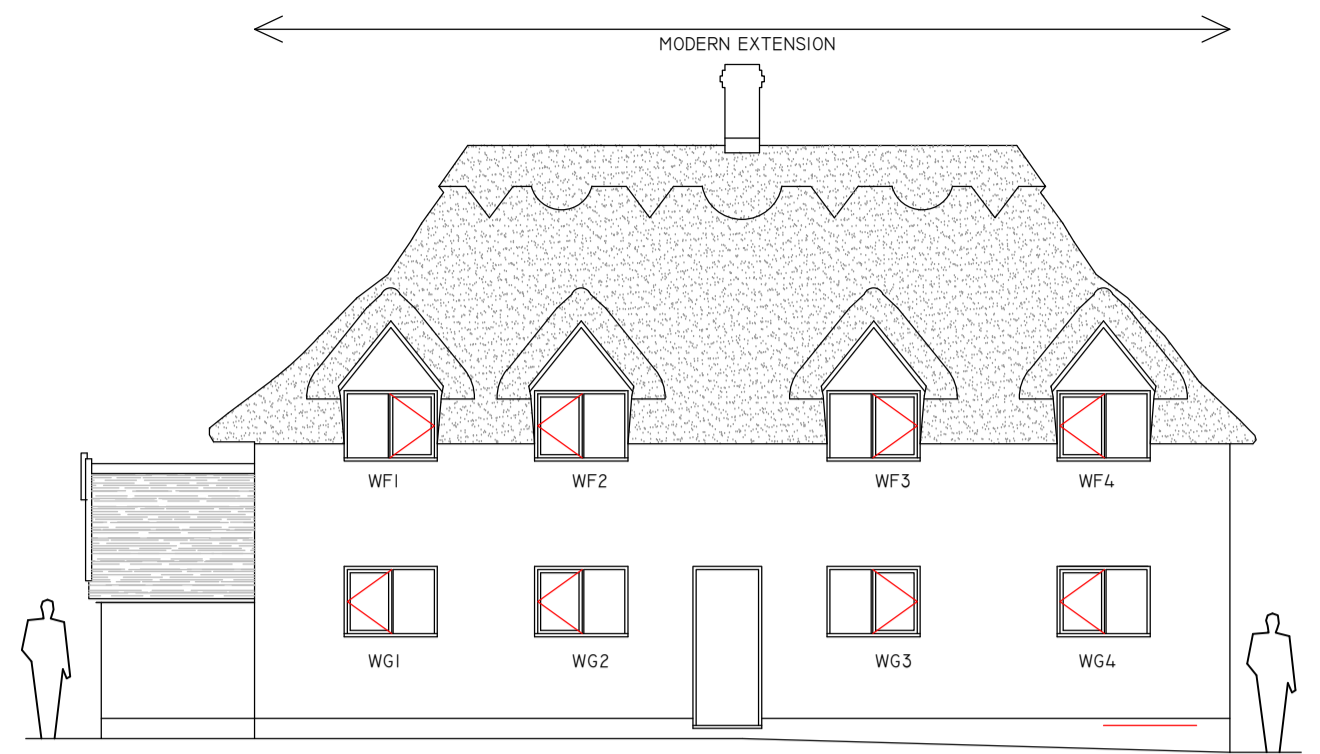


WEST ELEVATION EXISTING

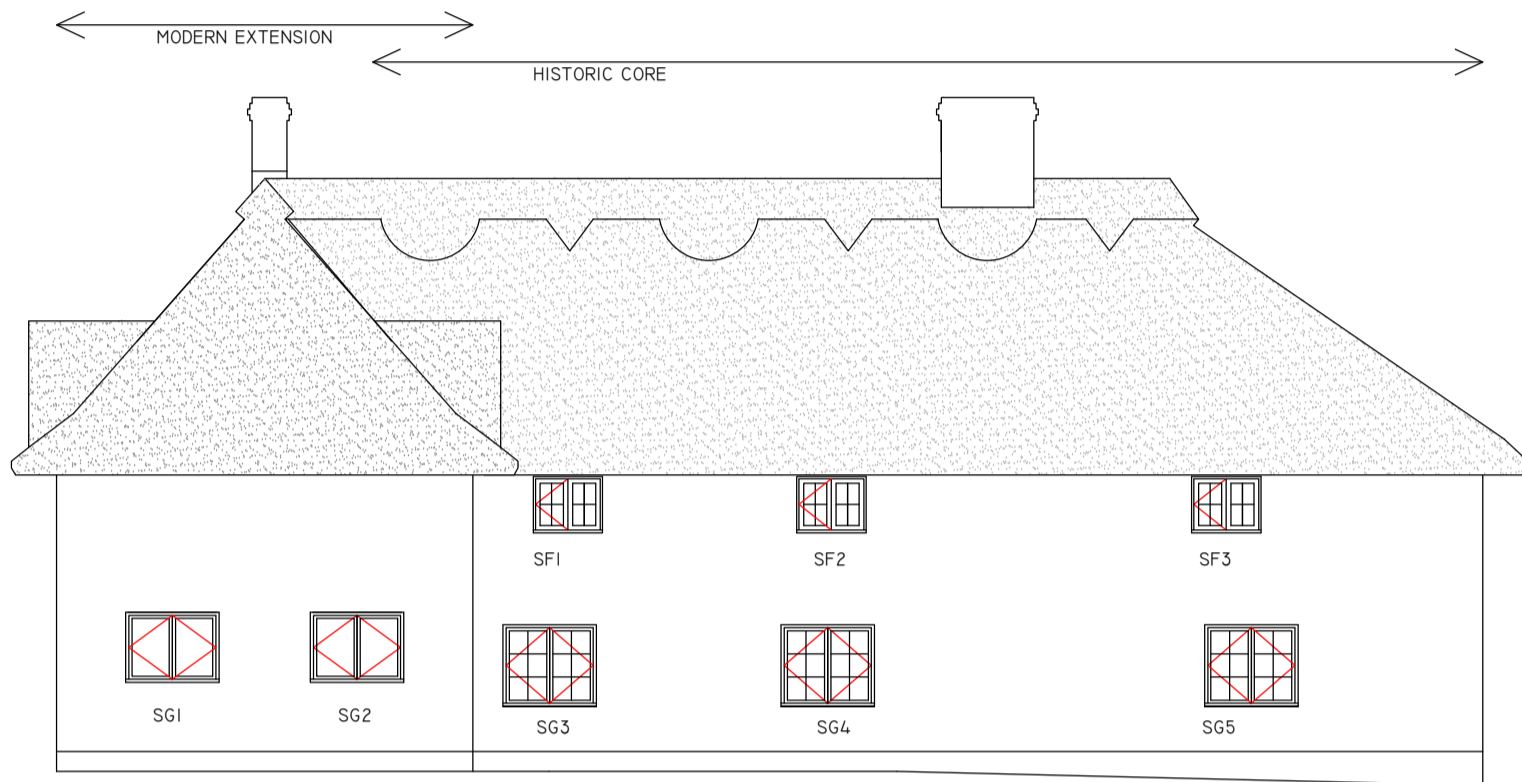


SOUTH ELEVATION PROPOSED

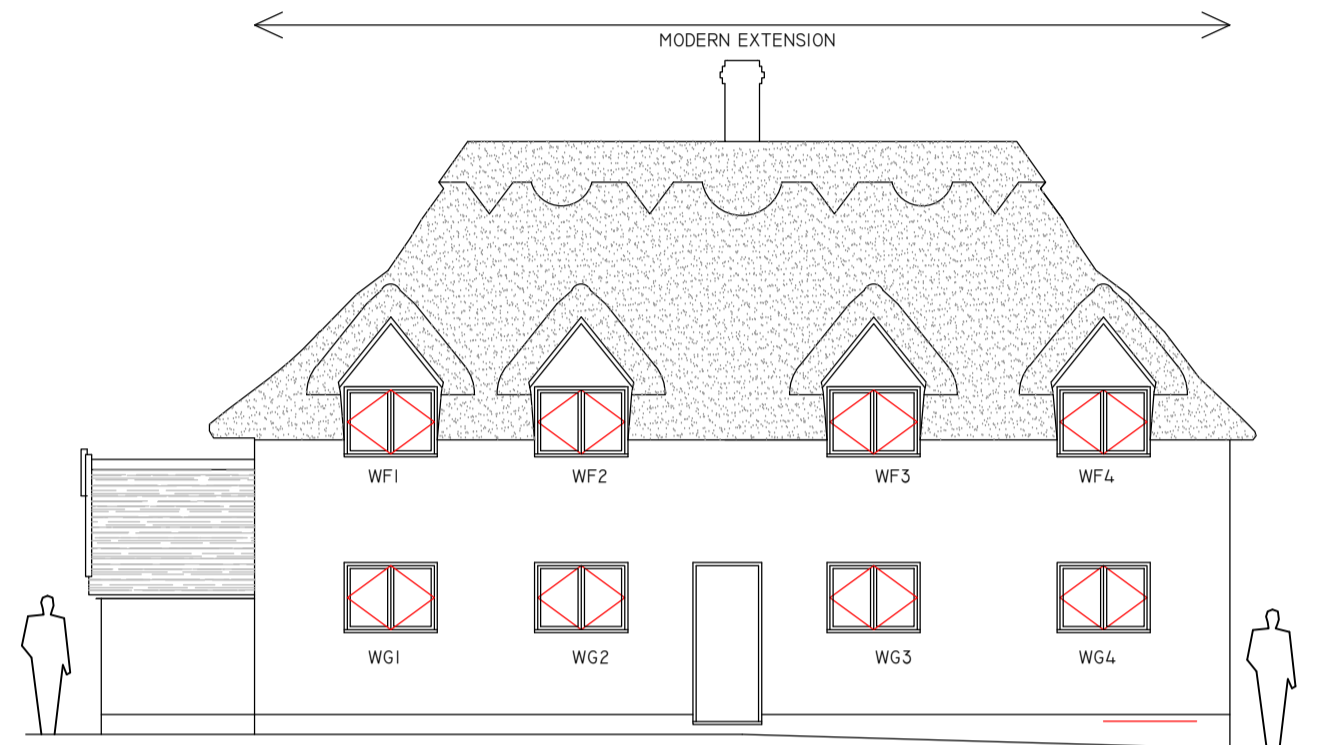


WEST ELEVATION PROPOSED

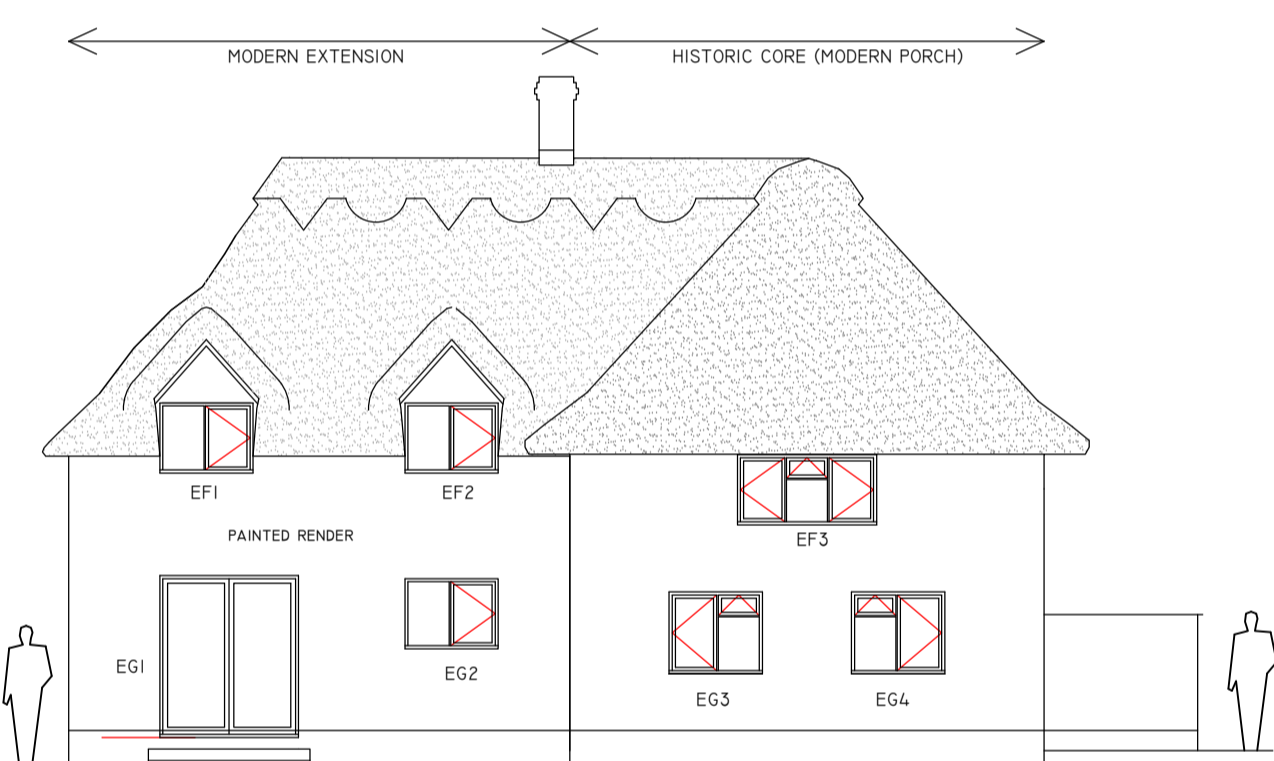


EAST ELEVATION EXISTING

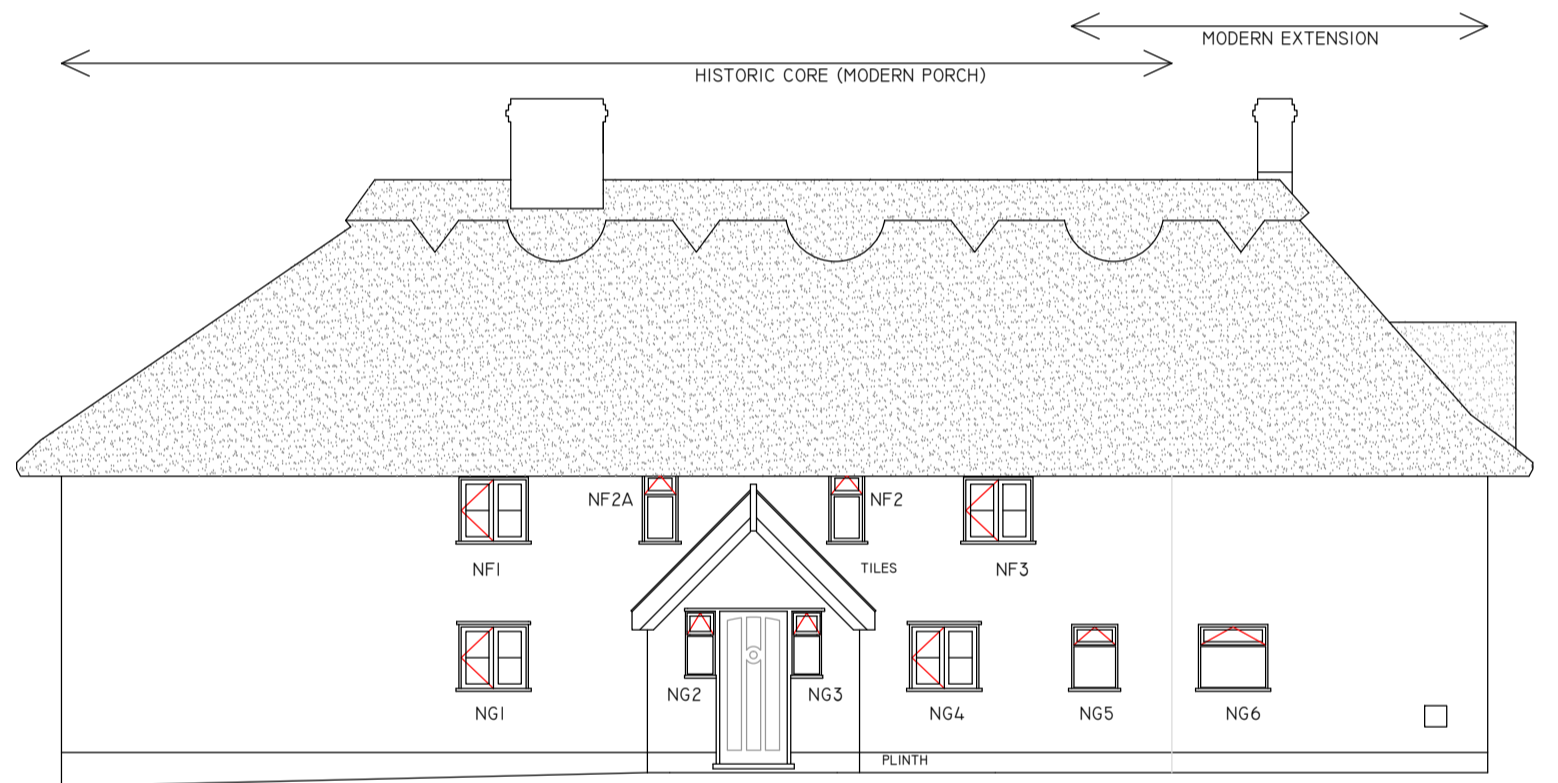



NORTH ELEVATION EXISTING

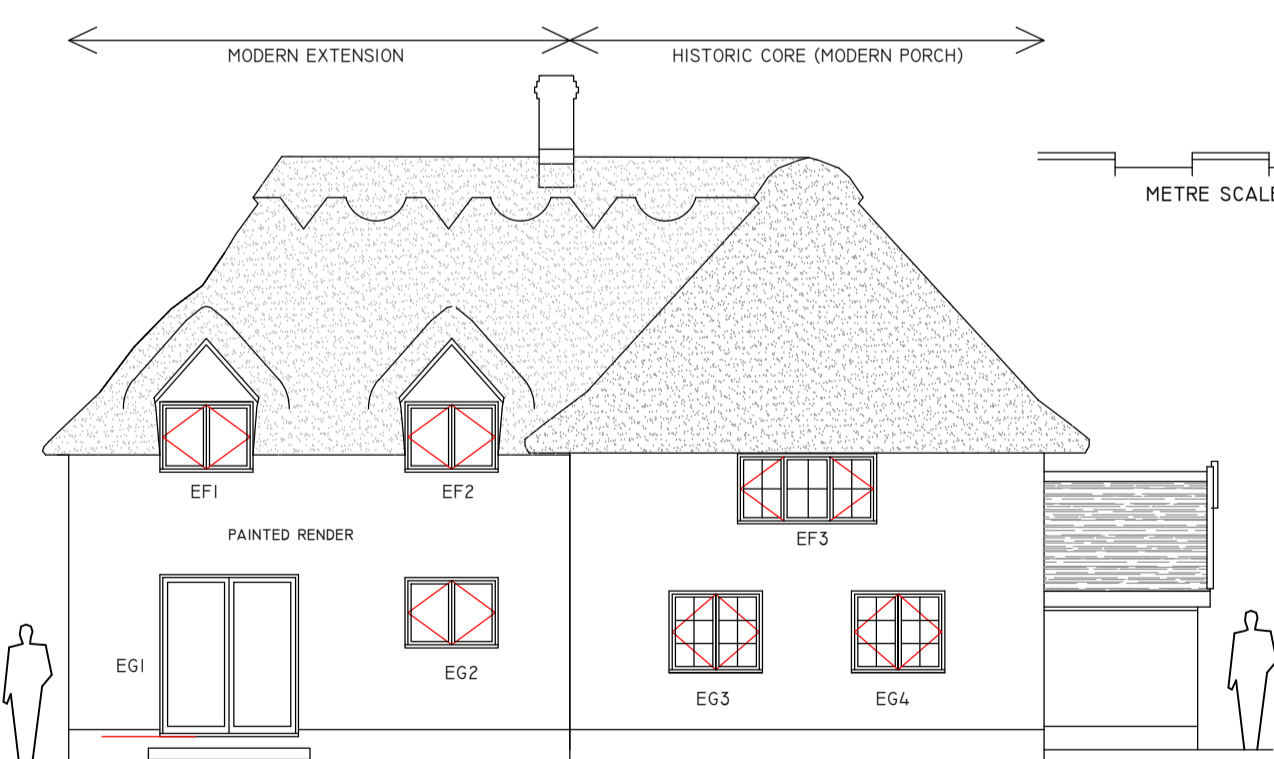

EAST ELEVATION PROPOSED

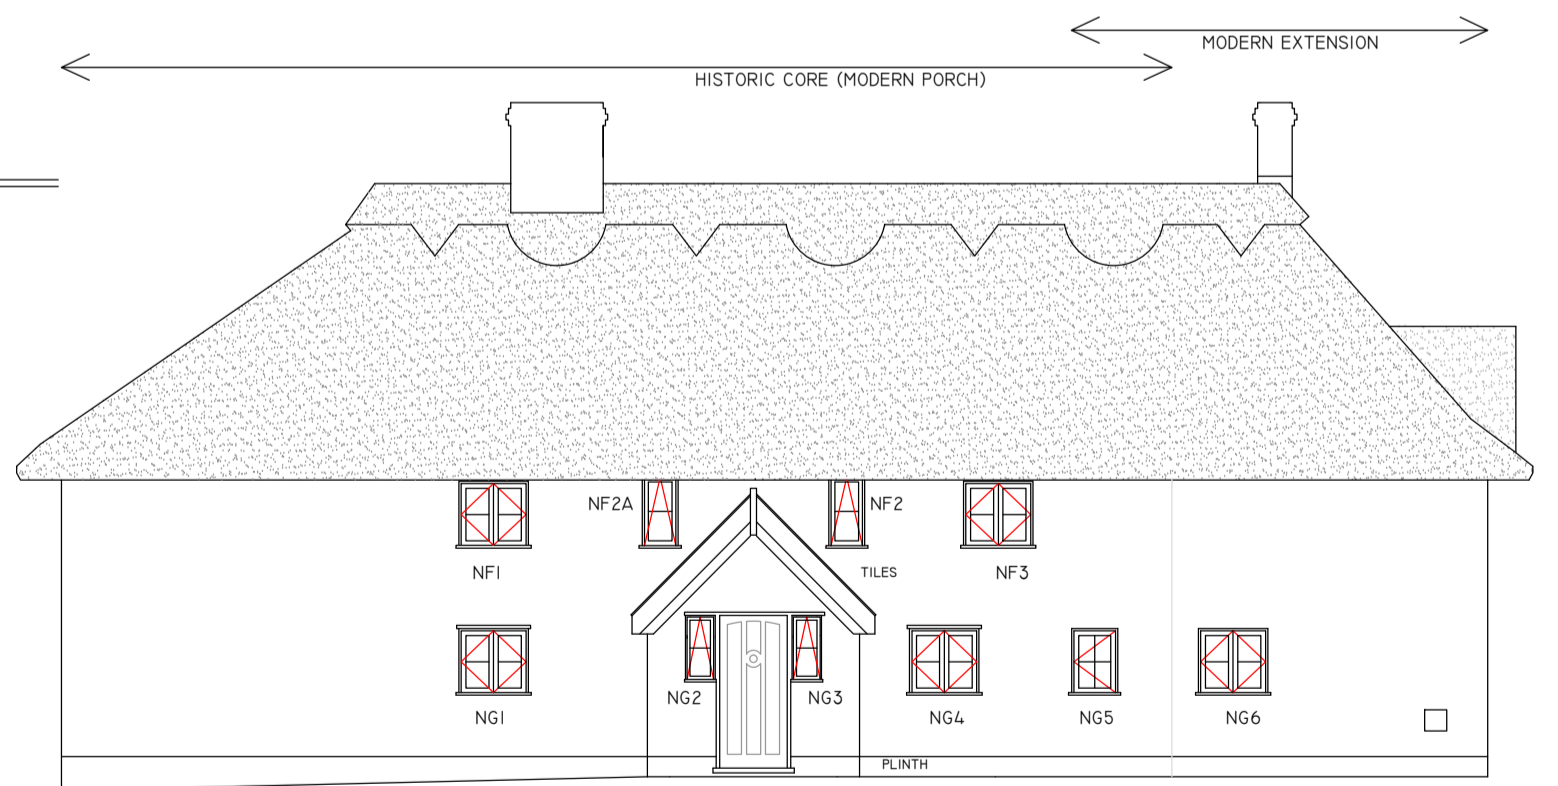

NORTH ELEVATION PROPOSED

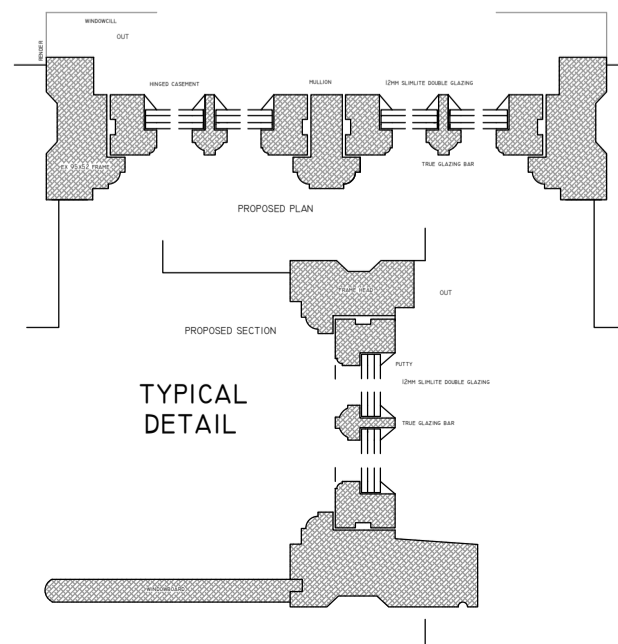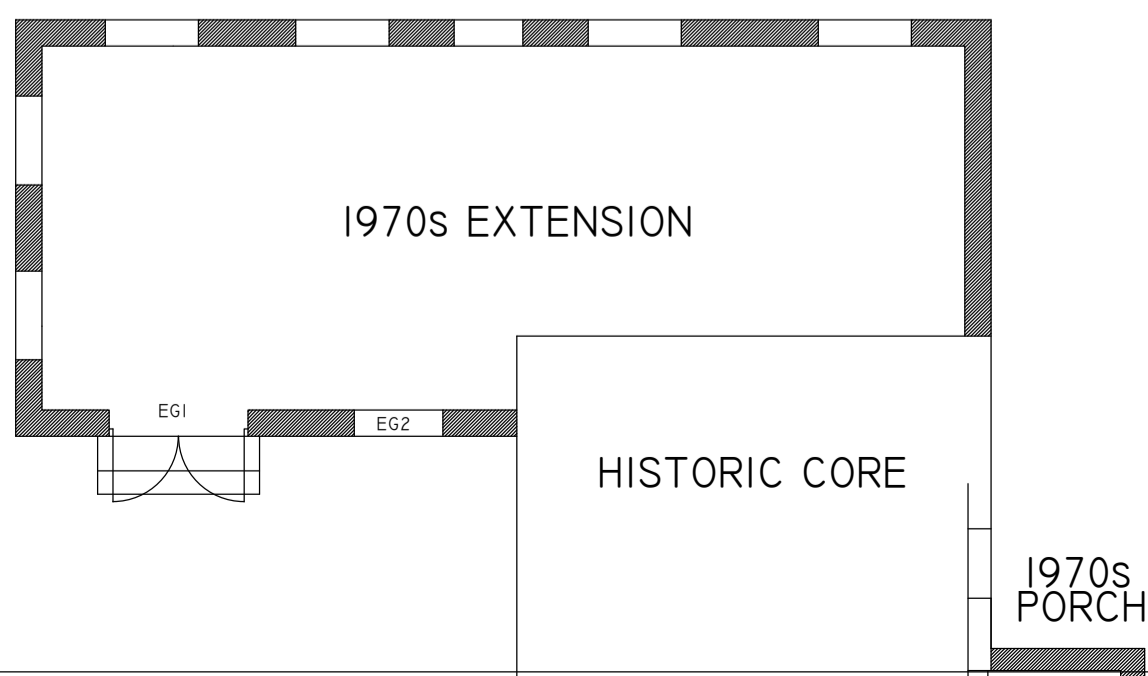

COPYRIGHT DO NOT SCALE
 FEN HOUSE, FEN LANE, CREETING ST MARY
 PROPOSALS FOR MR & MRS HILLIER
 WINDOWS EXISTING AND PROPOSED
 26 JUN 2023
 DRWG No 1040/23/WI
 TIM BUXBAUM ARCHITECT
 BROOK COTTAGE THE AVENUE
 LOWER UFFORD SUFFOLK IP13 6DT
 TEL 01394 461483
 TIMBUXBAUM@AOL.COM