


EXISTING THATCHED ROOF PLAN



PROPOSED THATCHED & TILED ROOF PLAN

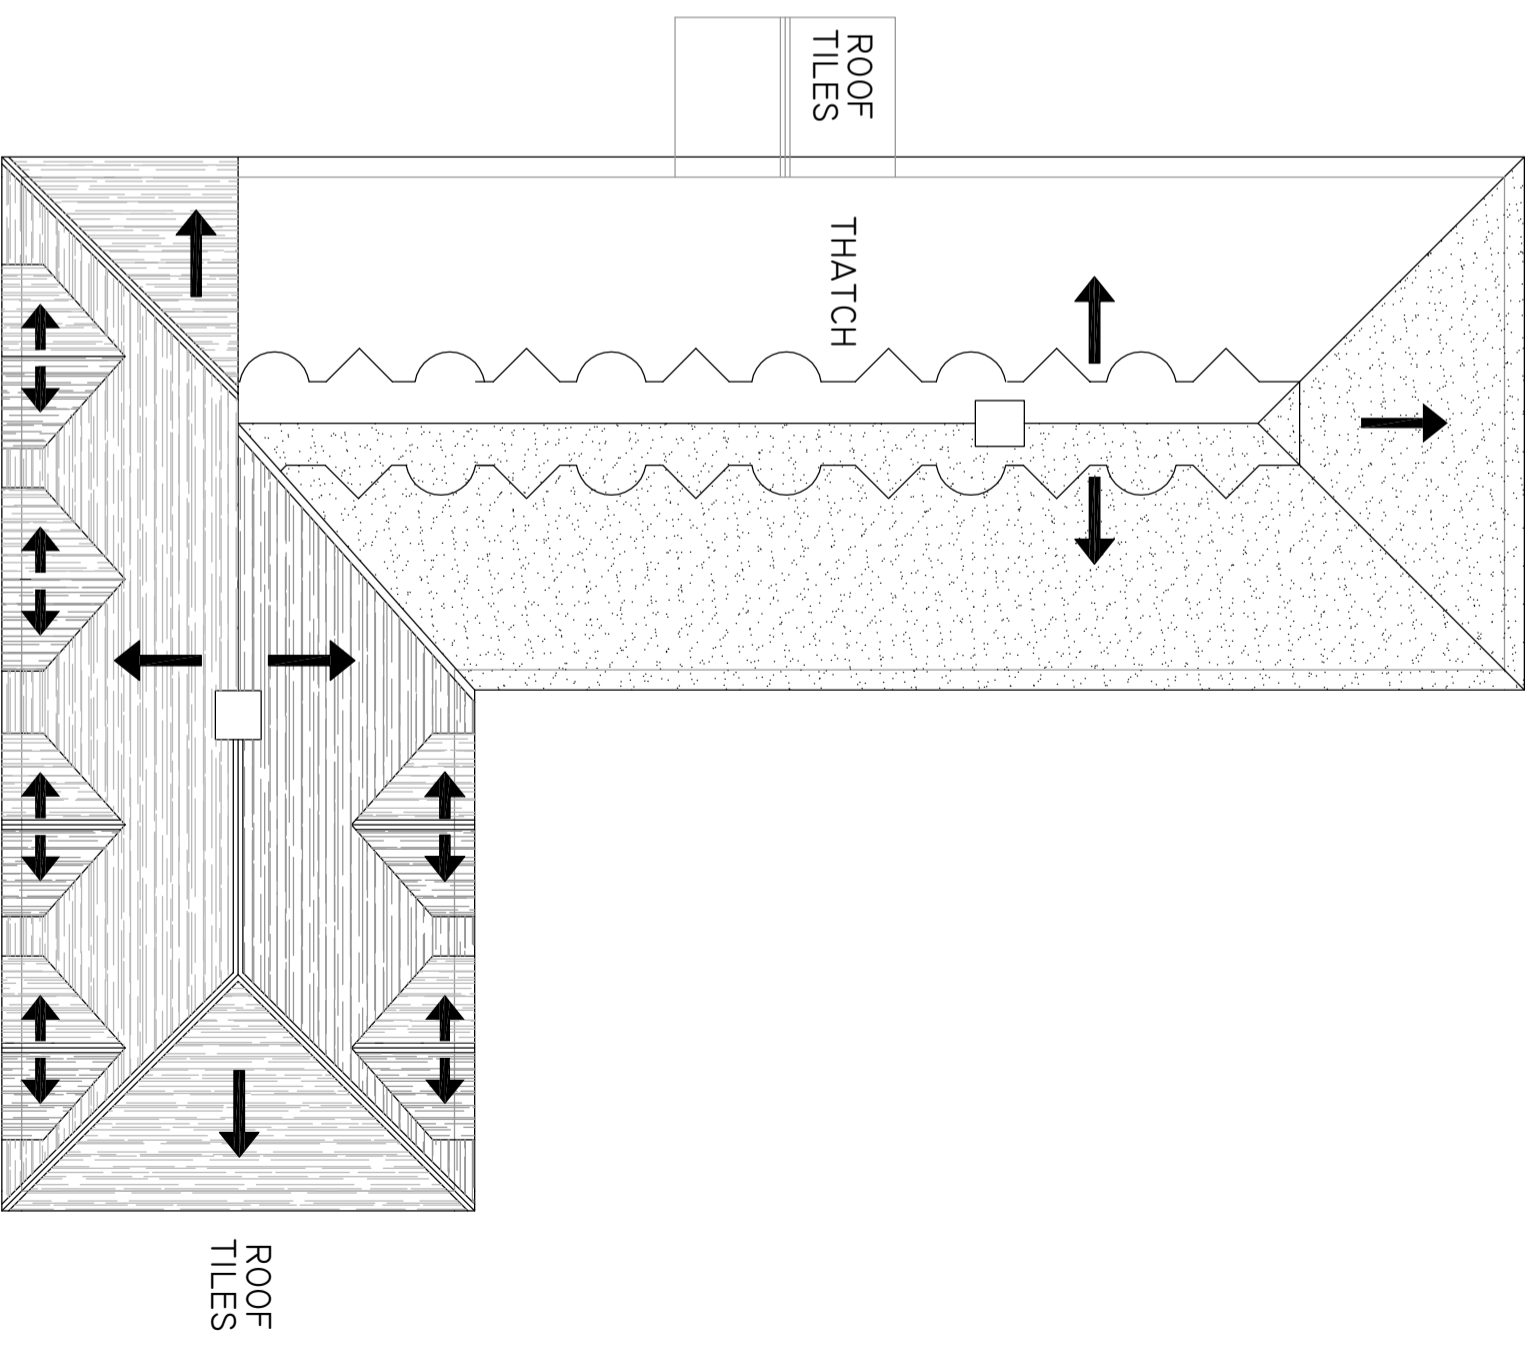

COPYRIGHT DO NOT SCALE  
 FEN HOUSE, FEN LANE, CREETING ST MARY  
 PROPOSALS FOR MR & MRS HILLIER  
 PROPOSED ALTERATIONS TO ROOF COVERING  
 26 JUN 2023  
 DRWG No 1040/23/R2  
 TIM BUXBAUM ARCHITECT  
 BROOK COTTAGE, THE AVENUE  
 LOWER UFFORD, SUFFOLK IP13 6DT  
 TEL 01394 461483  
 TIMBUXBAUM@AOL.COM