




SOUTH ELEVATION EXISTING

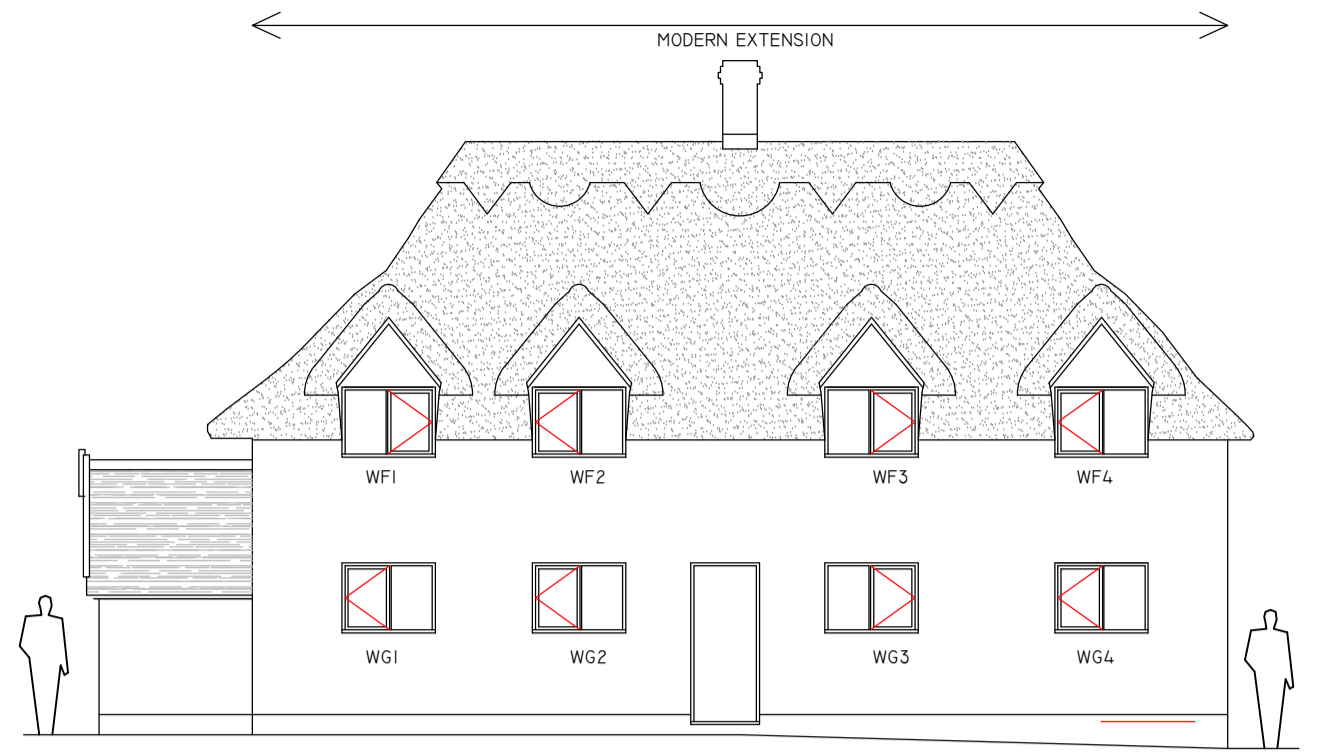


WEST ELEVATION EXISTING

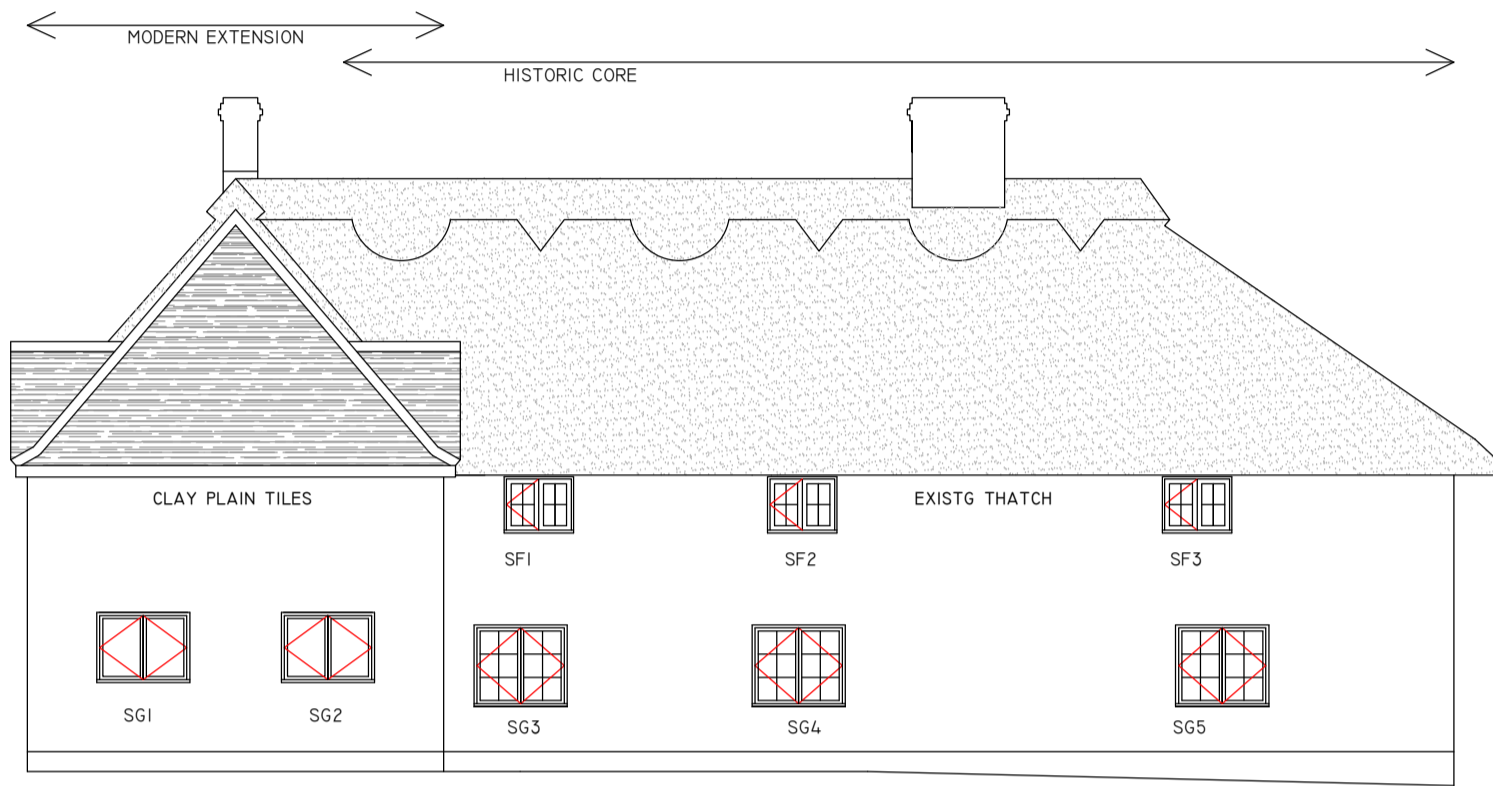


SOUTH ELEVATION PROPOSED

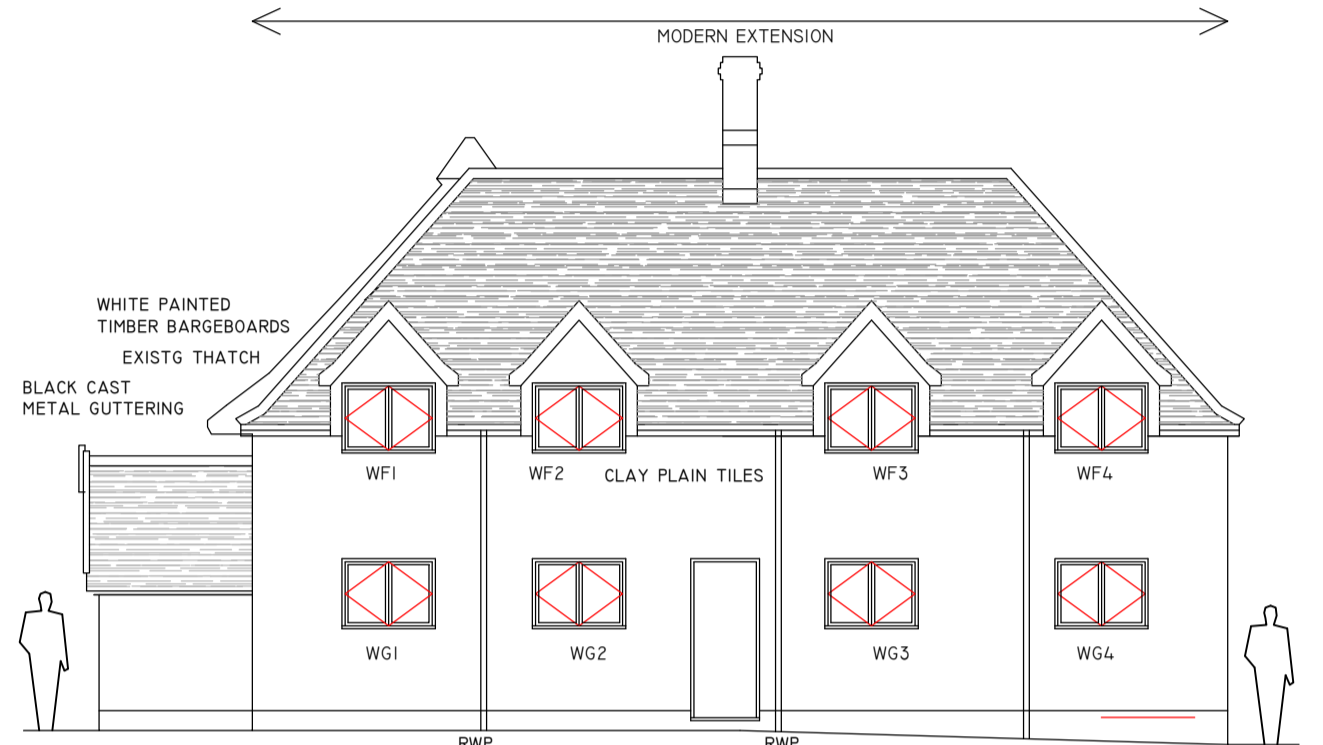


WEST ELEVATION PROPOSED

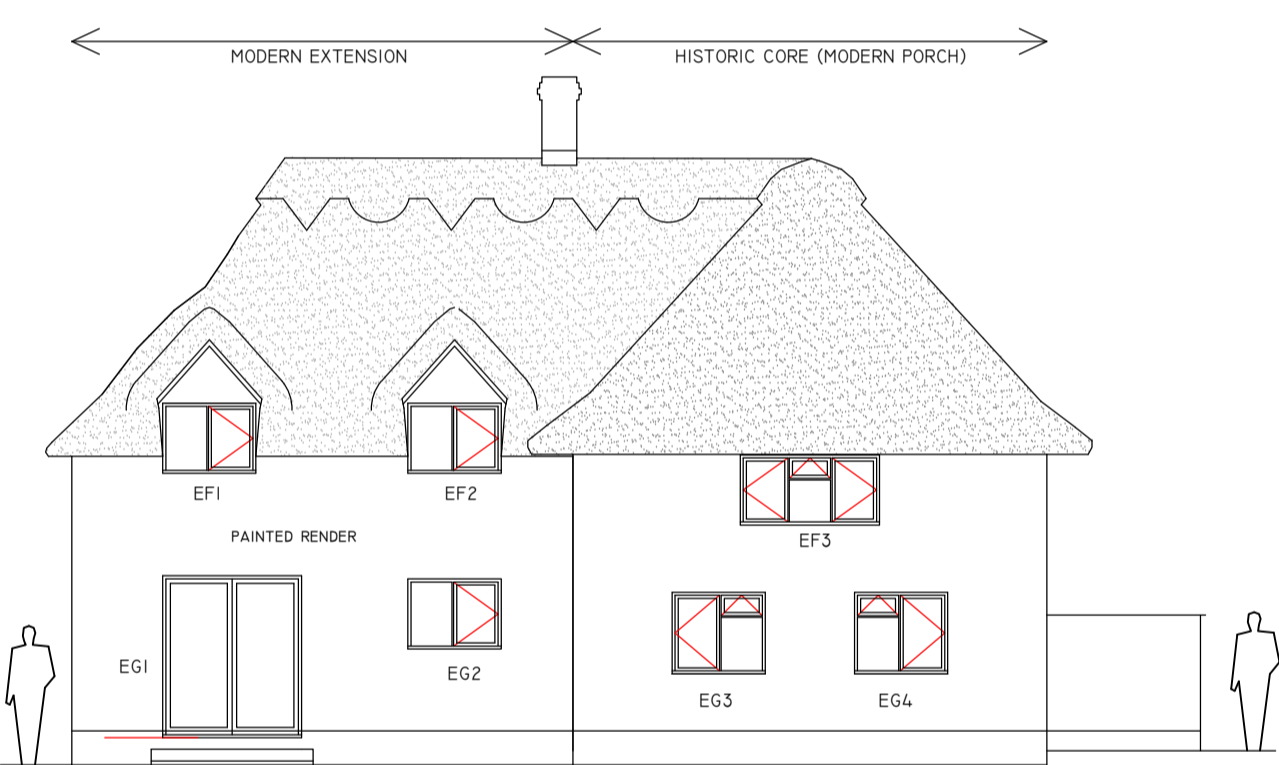


EAST ELEVATION EXISTING

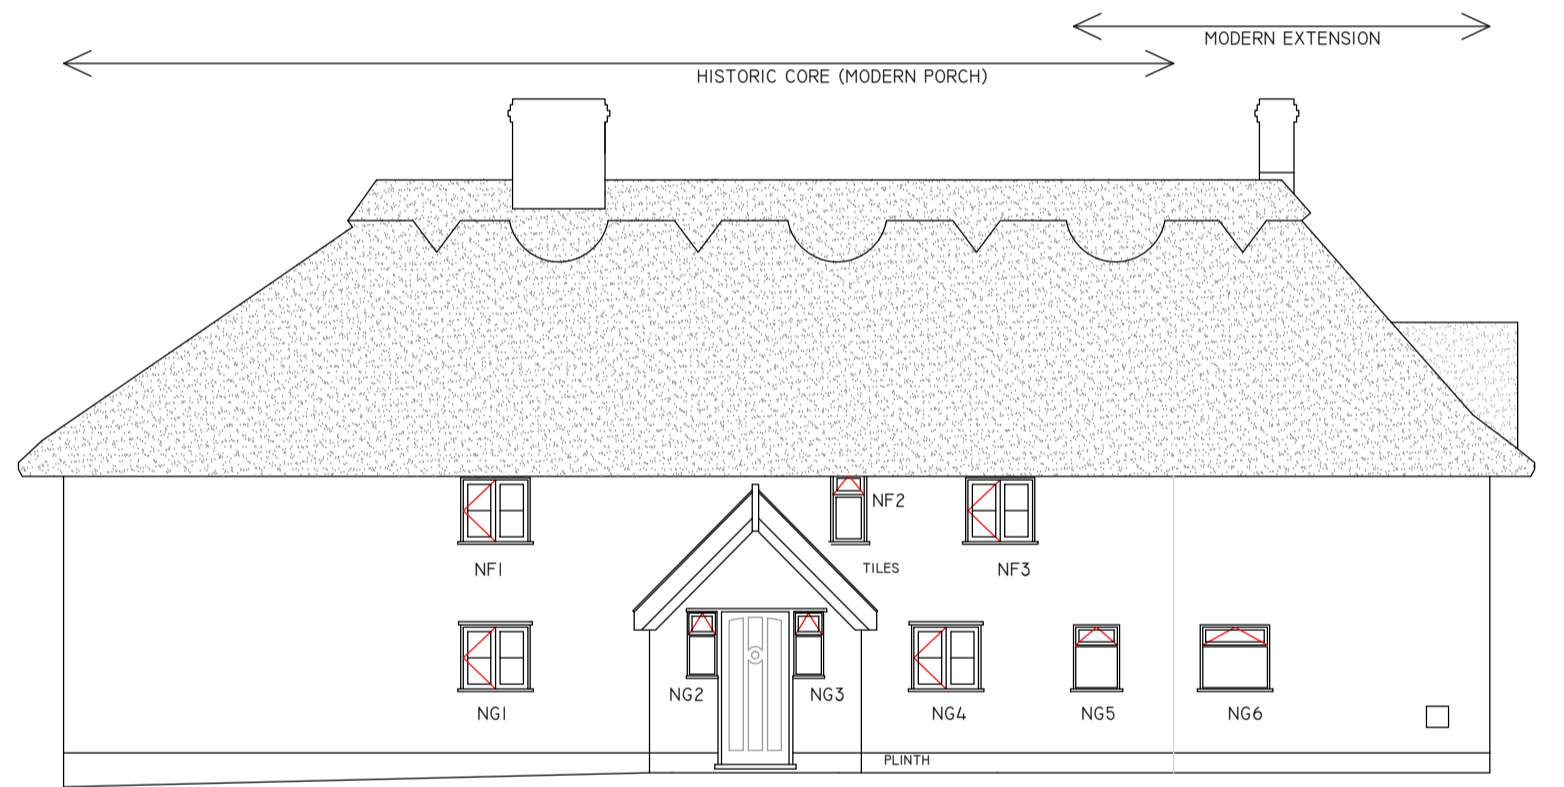


NORTH ELEVATION EXISTING

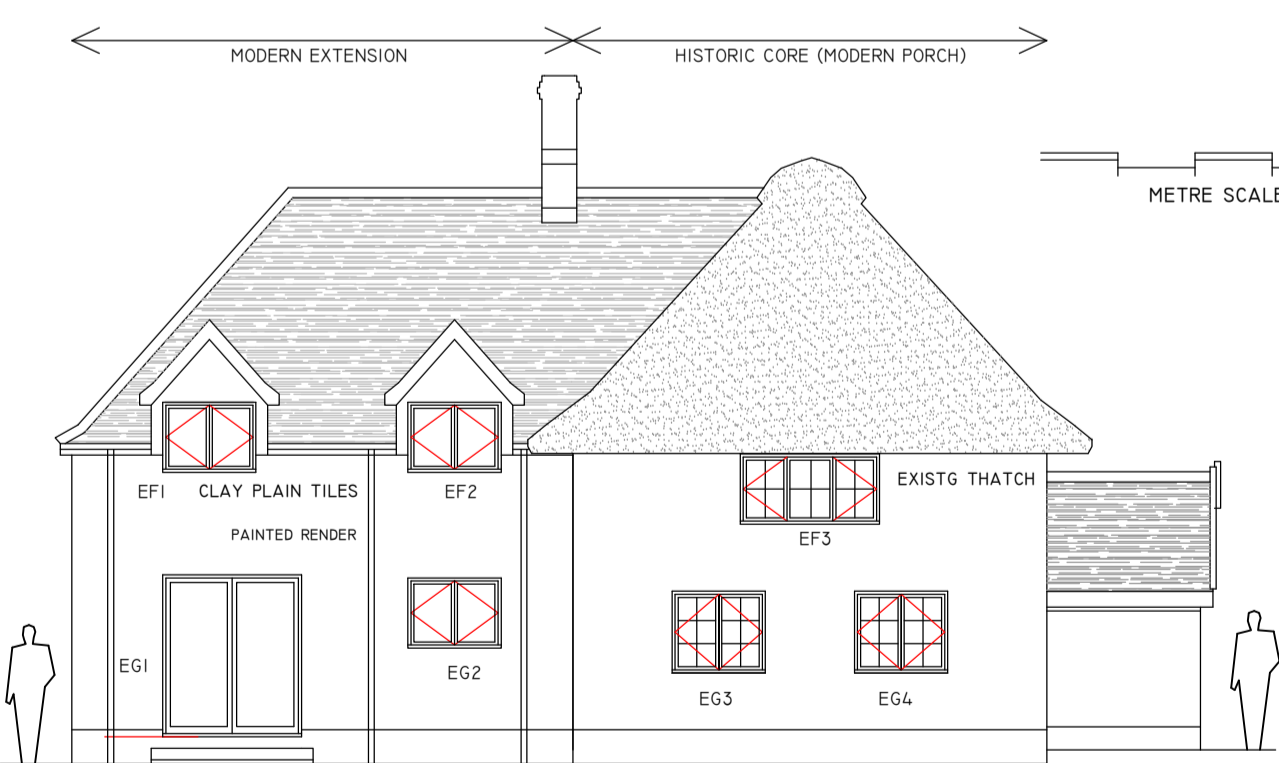

EAST ELEVATION PROPOSED

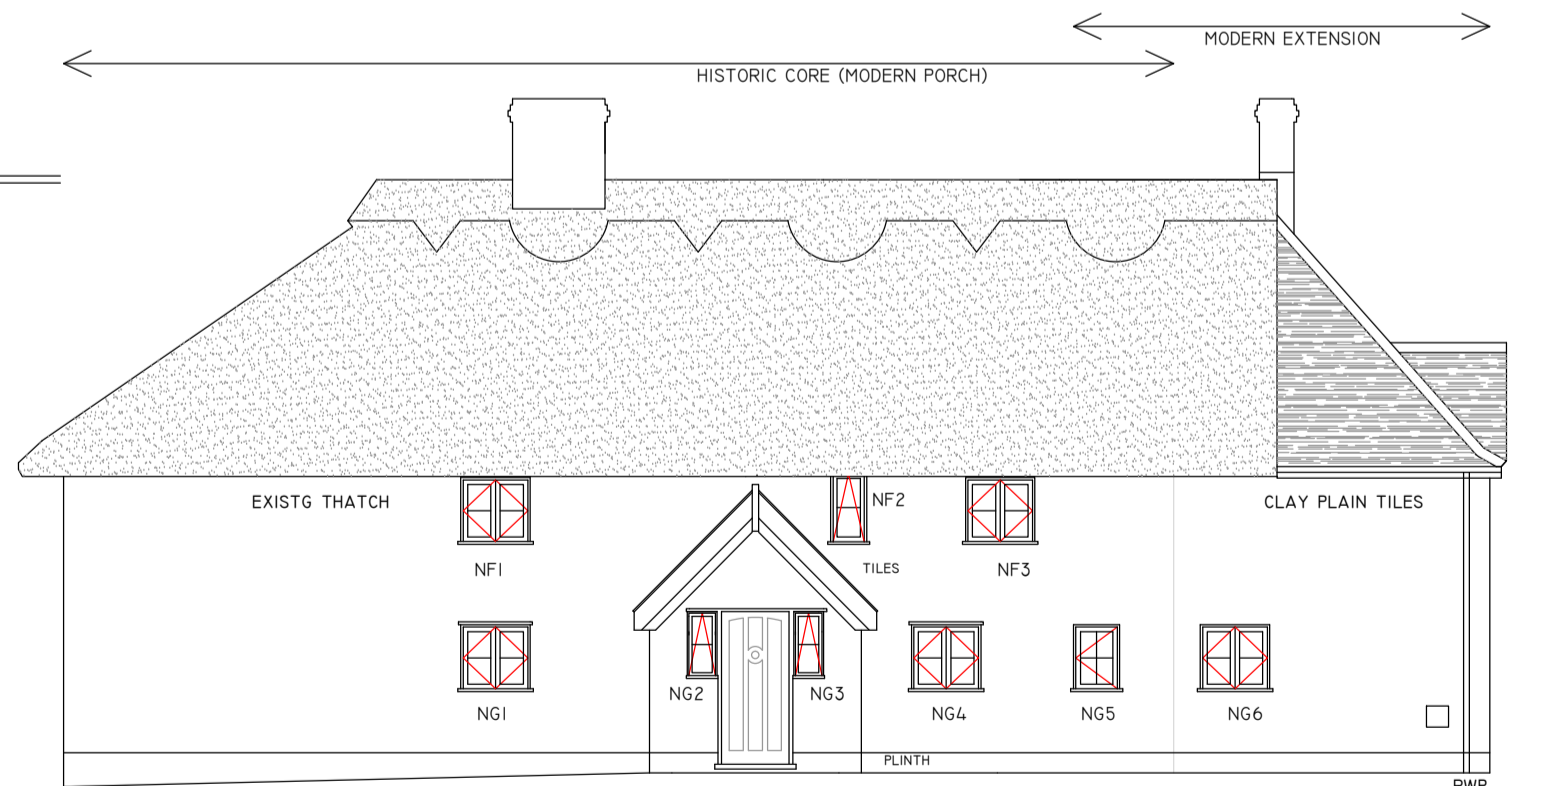

NORTH ELEVATION PROPOSED

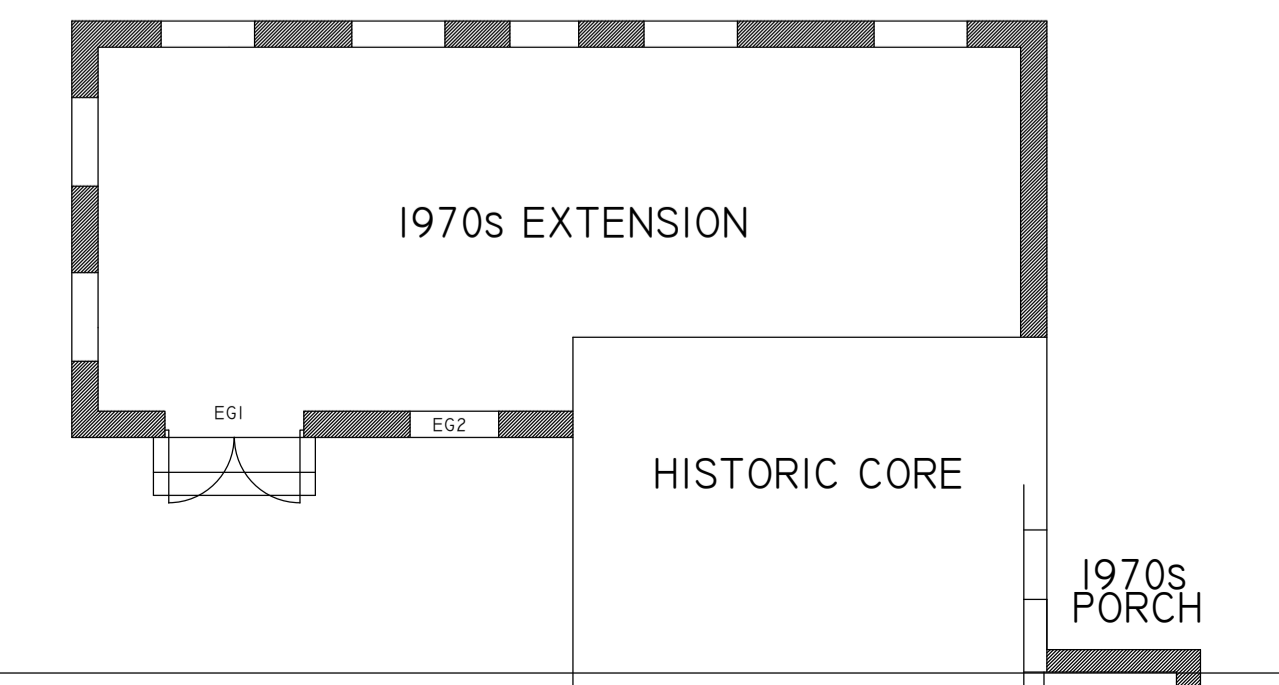

NB ALTERATIONS TO WINDOWS ARE THE SUBJECT OF A SEPARATE APPLICATION

COPYRIGHT DO NOT SCALE
 FEN HOUSE, FEN LANE, CREETING ST MARY
 PROPOSALS FOR MR & MRS HILLIER
 ELEVATIONS - ROOF COVERINGS
 3 JUL 2023
 DRWG No 1040/23/RI

TIM BUXBAUM ARCHITECT
 BROOK COTTAGE THE AVENUE
 LOWER UFFORD SUFFOLK IP13 6DT
 TEL 01394 461483
 TIMBUXBAUM@AOL.COM