



EXISTING BLOCK PLAN

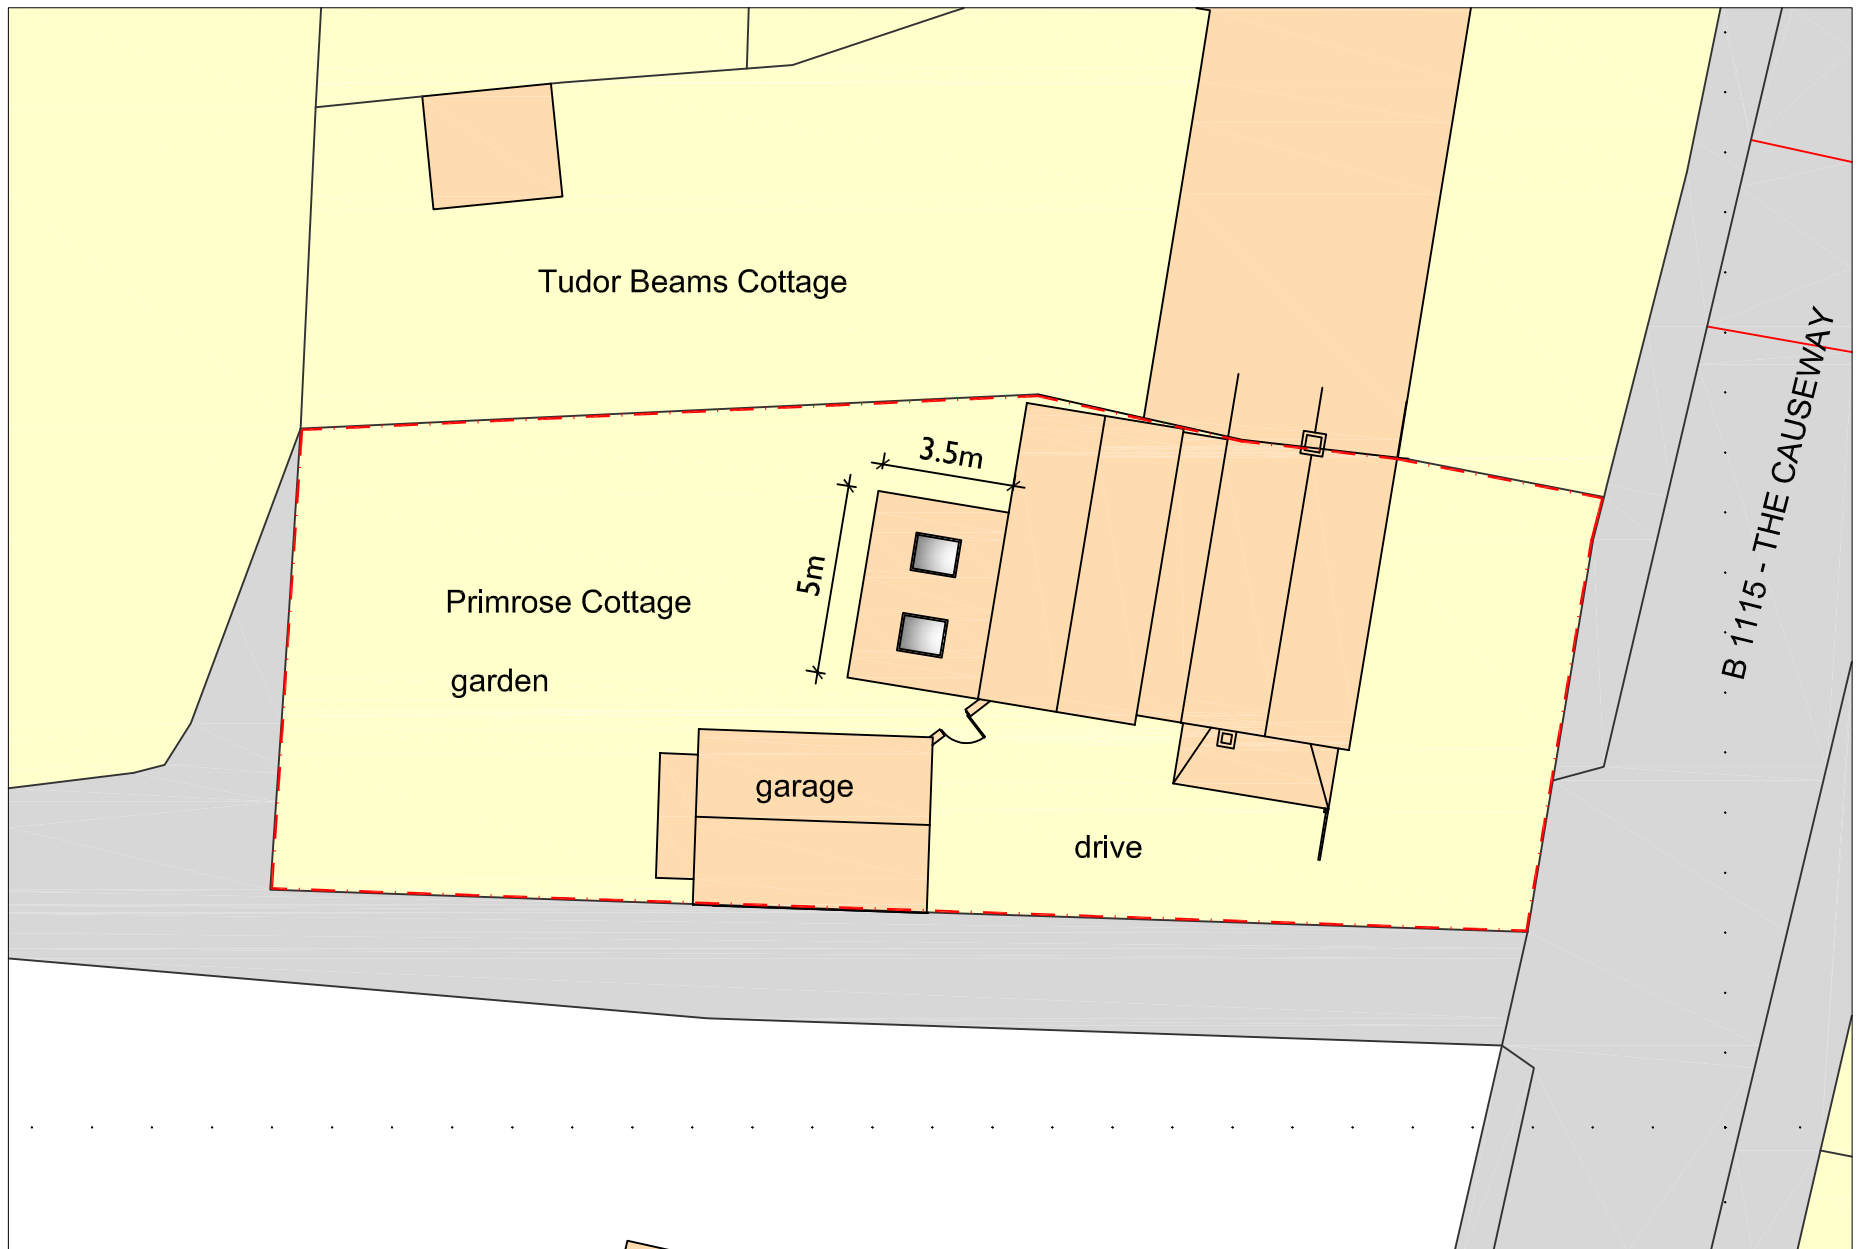

PROPOSED BLOCK PLAN

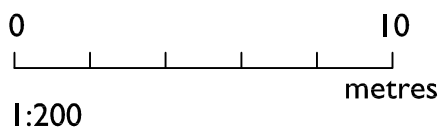

Do not scale from this drawing. All measurements to be checked on site. Any discrepancies, contact the issuer.

		Rose Cottage High Street Rattlesden Bury St Edmunds Suffolk IP30 0RA	Lara Turner Architectural Services © tel: 01449 737428 e-mail: enquiries@ltaarchitectural.co.uk
DETAIL: BLOCK PLAN EXISTING & PROPOSED		PROJECT: REAR EXTENSION - PRIMROSE COTTAGE, THE CAUSEWAY, HITCHAM IP7 7NE	
Ref.	Date	Revision	Scale: 1:200@A3
Date: June 2023		JOB No. PCJB0623	DRG No. 03

Ref. Date Revision