


BLOCK PLAN (1:500)
Ordnance Survey licence number 100012866

side

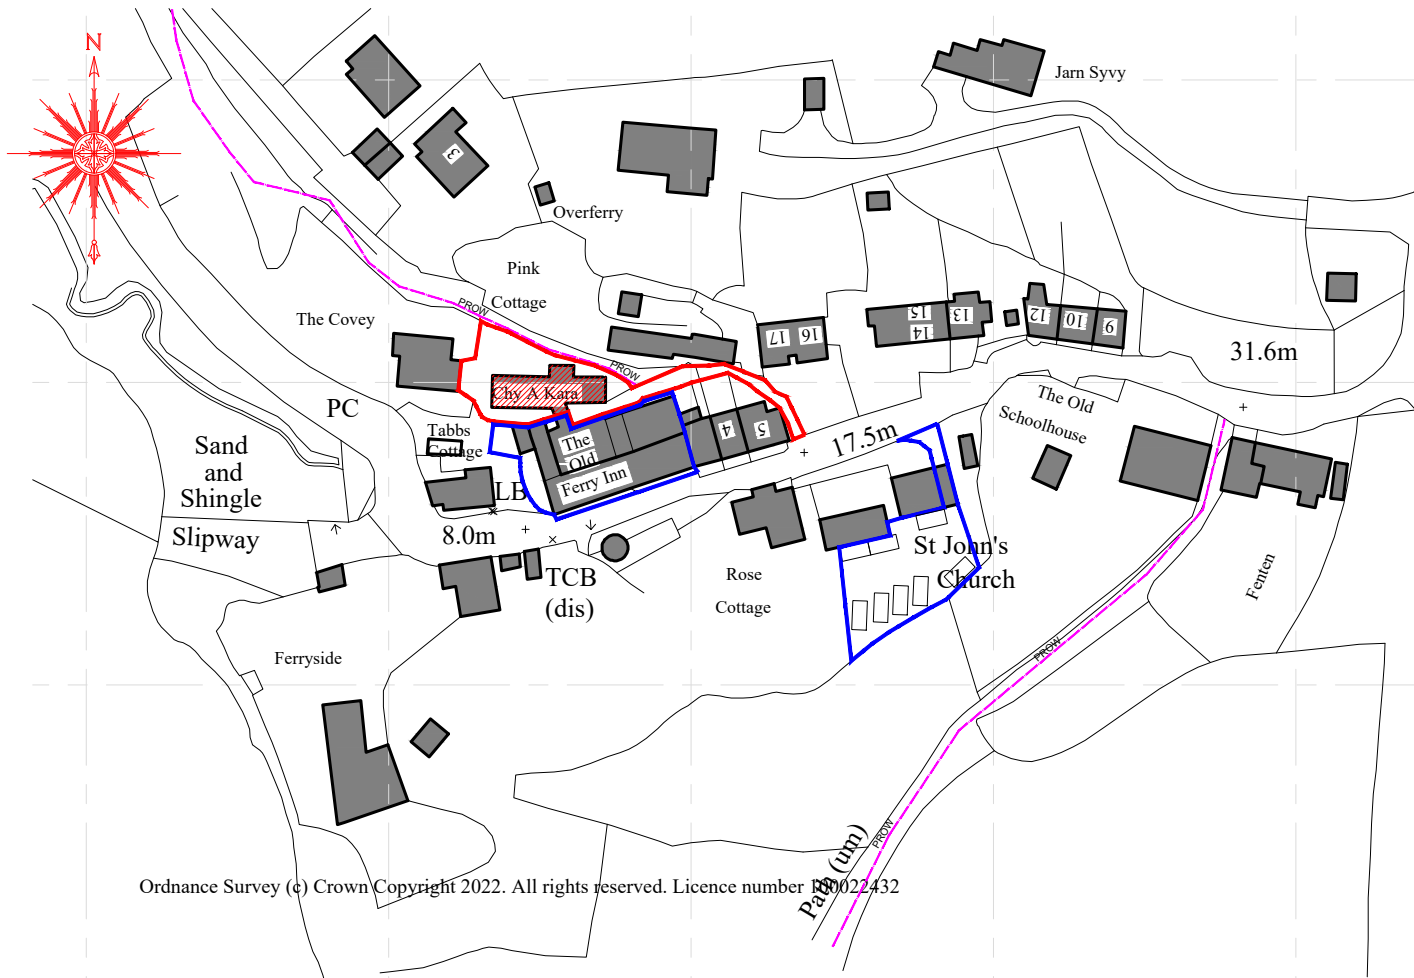


LOCATION PLAN (1:1250)
Ordnance Survey licence number 100012866

Ordnance Survey (c) Crown Copyright 2022. All rights reserved. Licence number 100022432

CLIENT: MR WORSWICK
THE OLD FERRY INN
BODINNICK
CORNWALL
PL23 1LX

JOB: CHANGE OF USE OF PART OF
THE OLD FERRY INN TO
DWELLING
VARIATION TO APPROVAL
PA22/07129

DRG: PROPOSED BLOCK PLAN

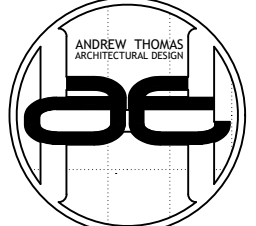

THE OLD CHAPEL
CHAPEL ROW
WIDE GATES
LOOE
CORNWALL
PL13 1QB

TEL: 01503 240748
FAX: 01503 240939
E-MAIL: ADMIN@AHTDESIGN.CO.UK
WWW: AHTDESIGN.CO.UK

SCALES @A3 1:1250	1:500	DRG No.
DATE JUL 22	DRAWN J Hunt	4106/2B
	CHECKED	

Contractors must check all dimensions on site. Only figured dimensions are to be worked from. All discrepancies must be reported immediately to the Supervising Officer before proceeding.
© Copyright AHT Design 2011

