
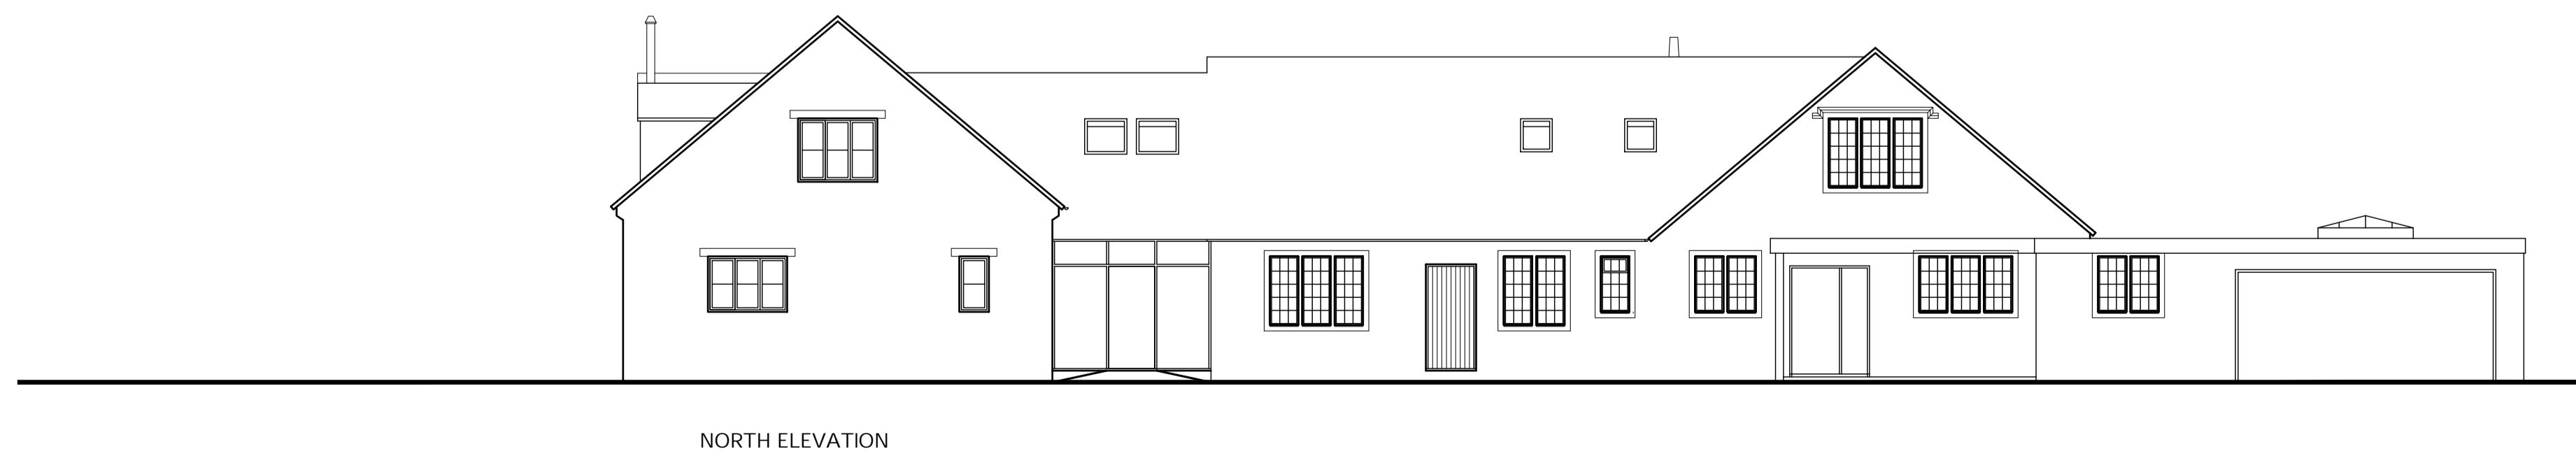
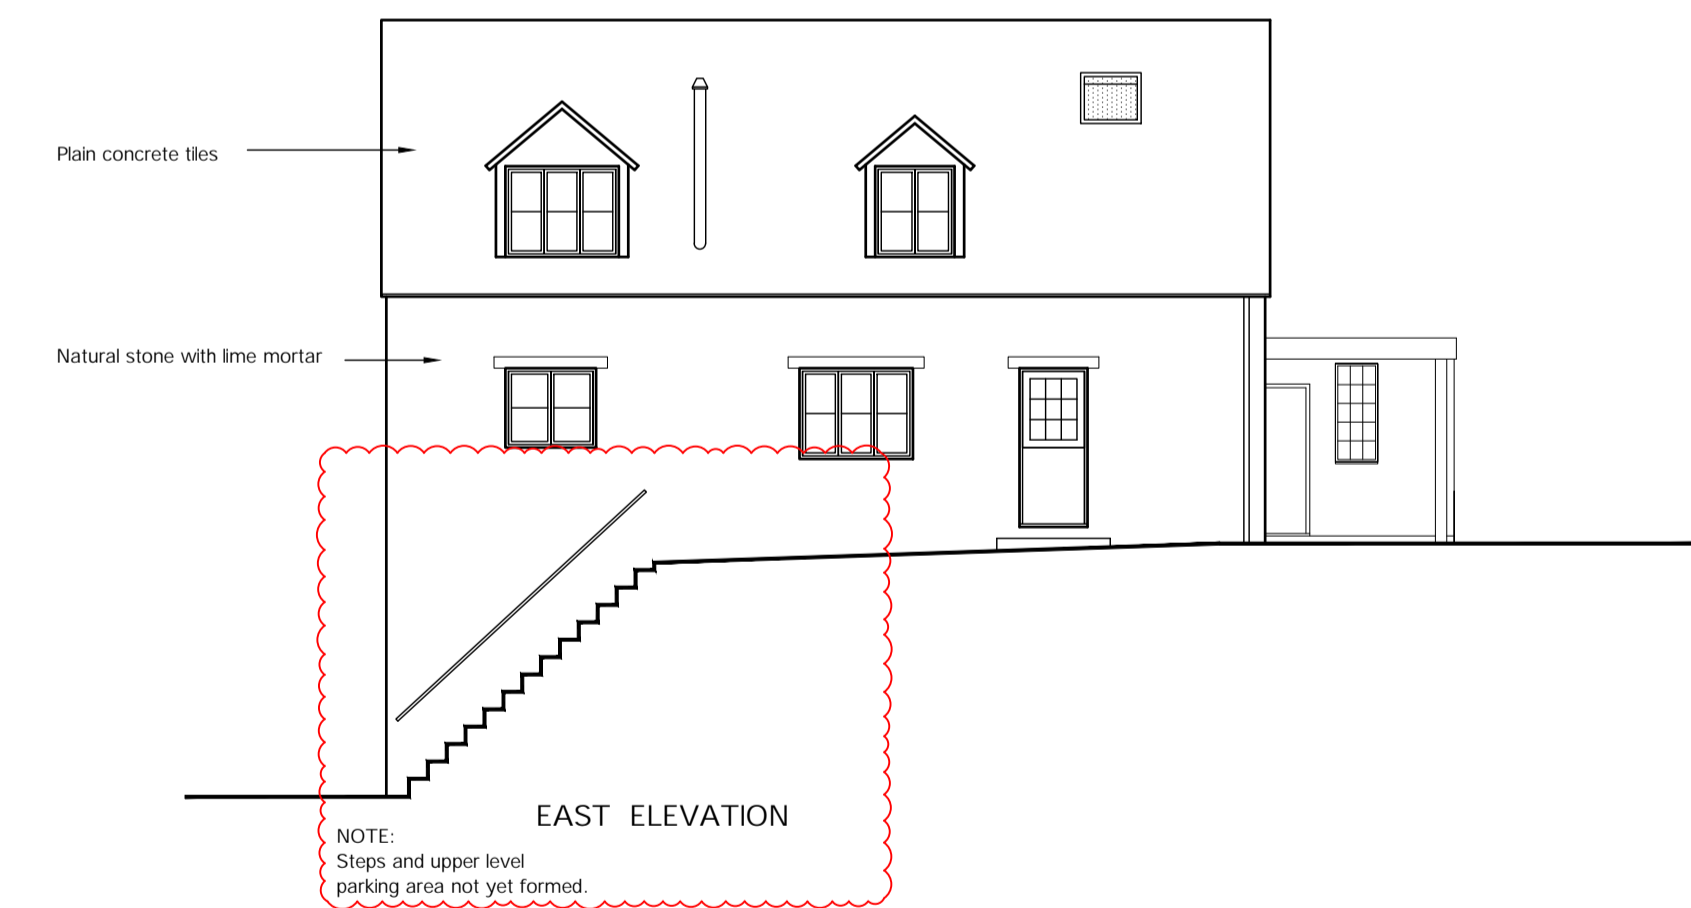
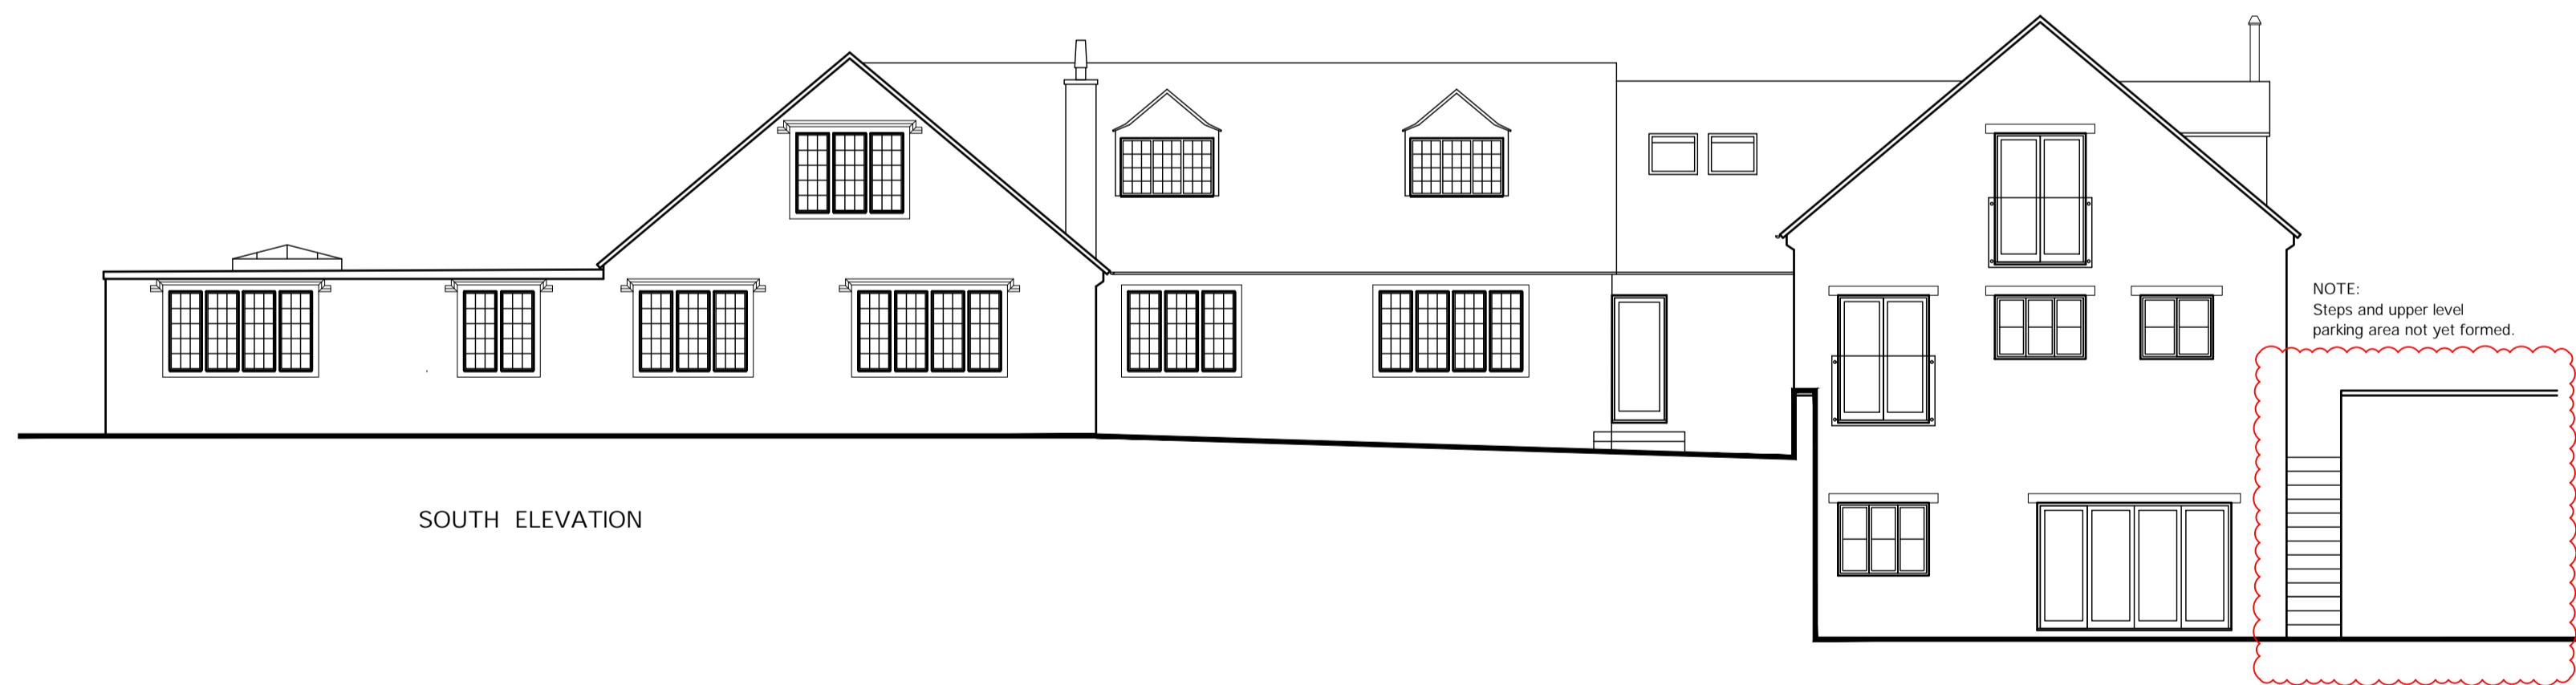
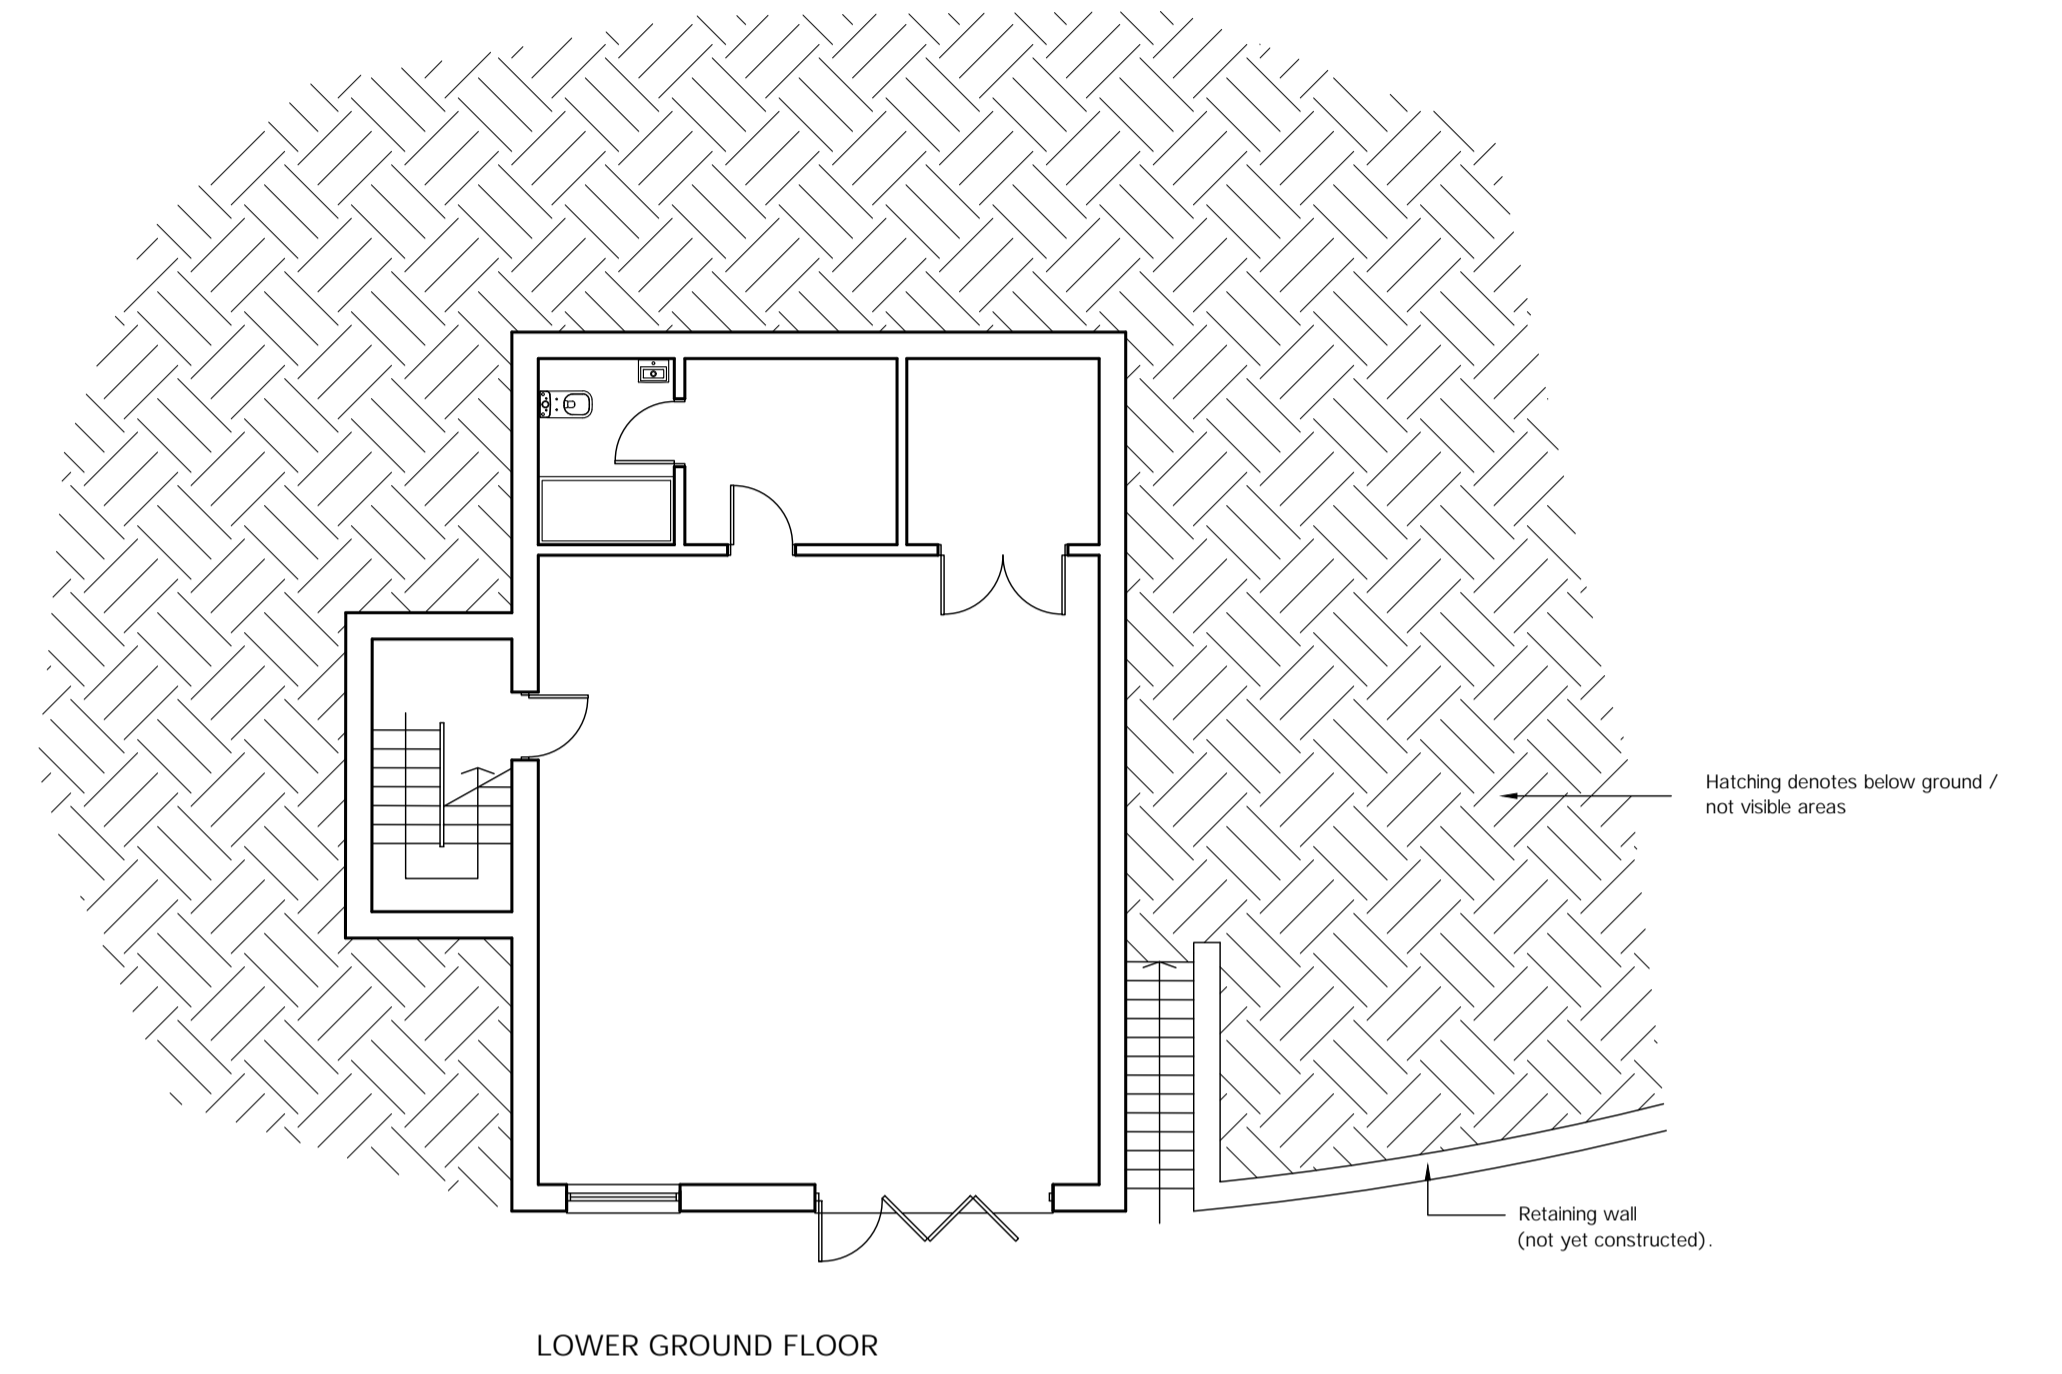
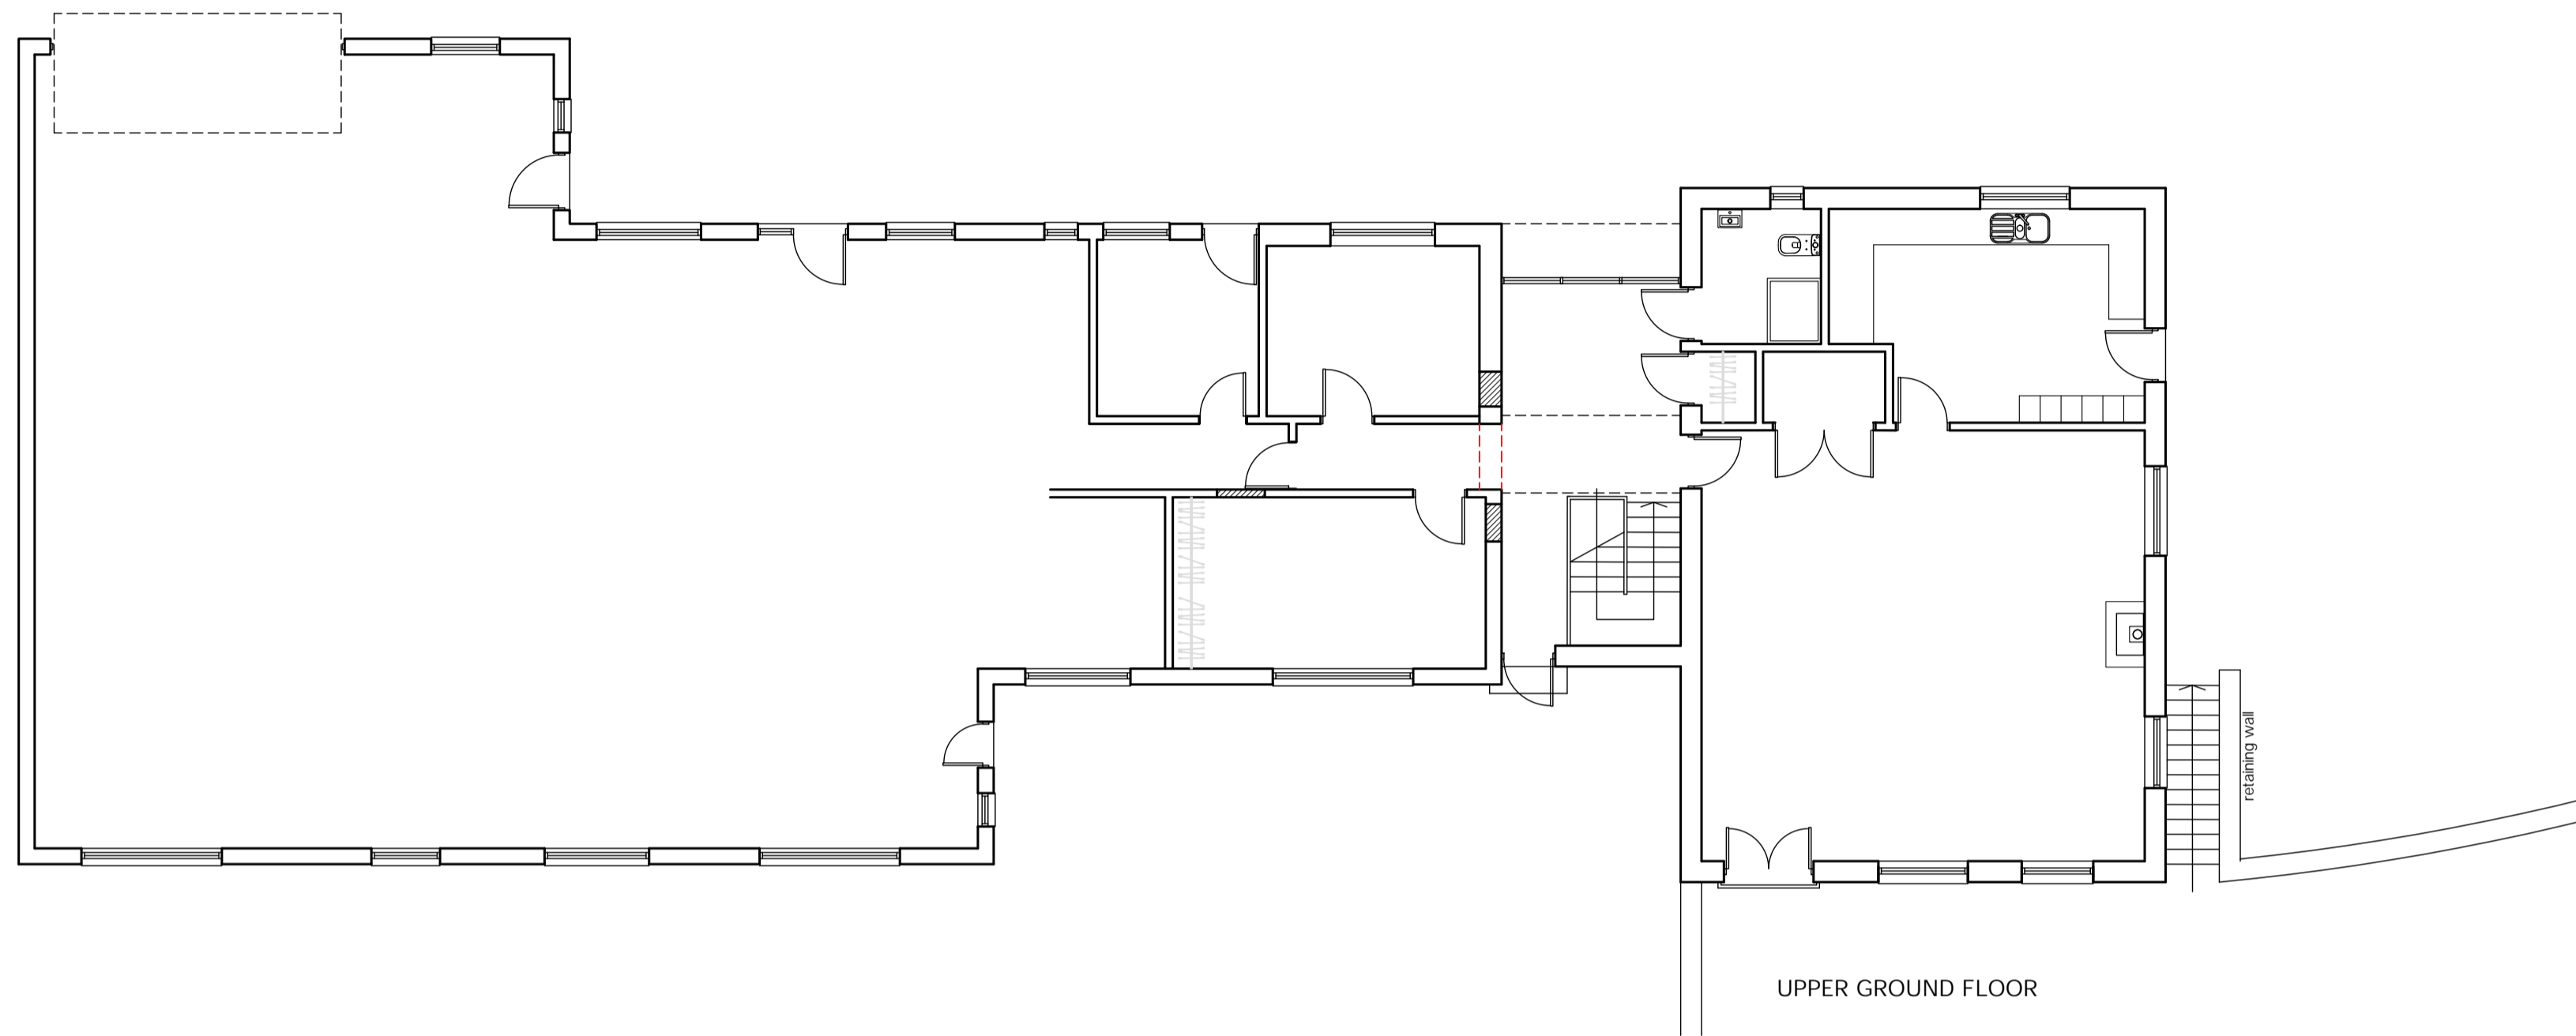


THIS DRAWING IS THE COPYRIGHT OF GUY ROBERTS ARCHITECT AND MAY NOT BE AMENDED, COPIED OR REPRODUCED WITHOUT WRITTEN PERMISSION. NO LIABILITY WILL BE ACCEPTED FOR AMENDMENTS MADE BY OTHER PERSONS.

DO NOT SCALE OFF THE DRAWINGS.

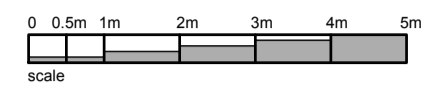

**PLANNING**

|   |          |          |
|---|----------|----------|
| GARAGE  |          |          |
| HIGH CLEEVE<br>OVER NORTON<br>CHIPPING NORTON<br>OXON OX7 5PH   |          |          |
| PREVIOUSLY APPROVED (19/00431/HHD)<br>PLANS + ELEVATIONS  |          |          |
| GUY ROBERTS R.I.B.A.<br>2 THE CROSSING COTTAGES<br>74 NETHERCOTE ROAD<br>TACKLEY<br>OXON. OX5 3AT<br>T: 07971 970 311<br>E: info@guyr.co.uk |          |          |
| scale   | date     | drawn by |
| 1:100 @ A1  | 15.6.23  | GNR      |
| project   | dwg. no. | rev.     |
| 2319  | PA 104   |          |