



PROPOSED

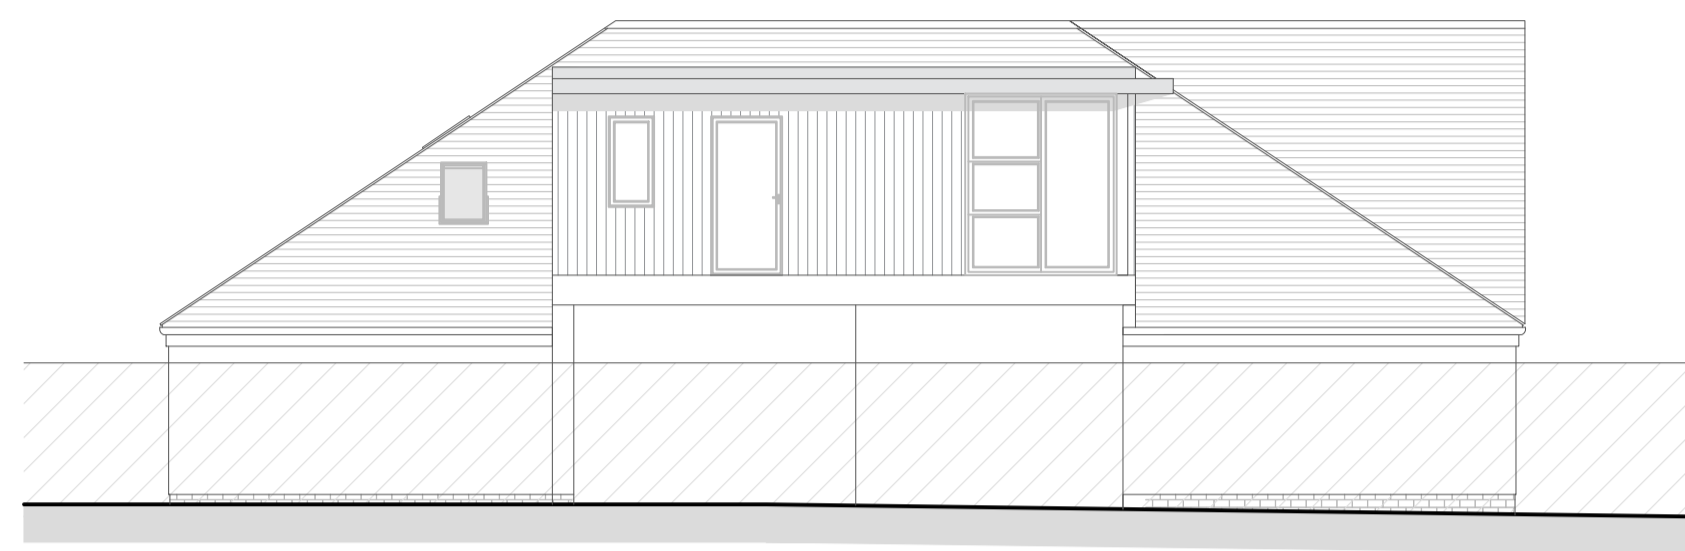

North 1:100 @ A1 0m 2m 4m




West 1:100 @ A1 0m 2m 4m

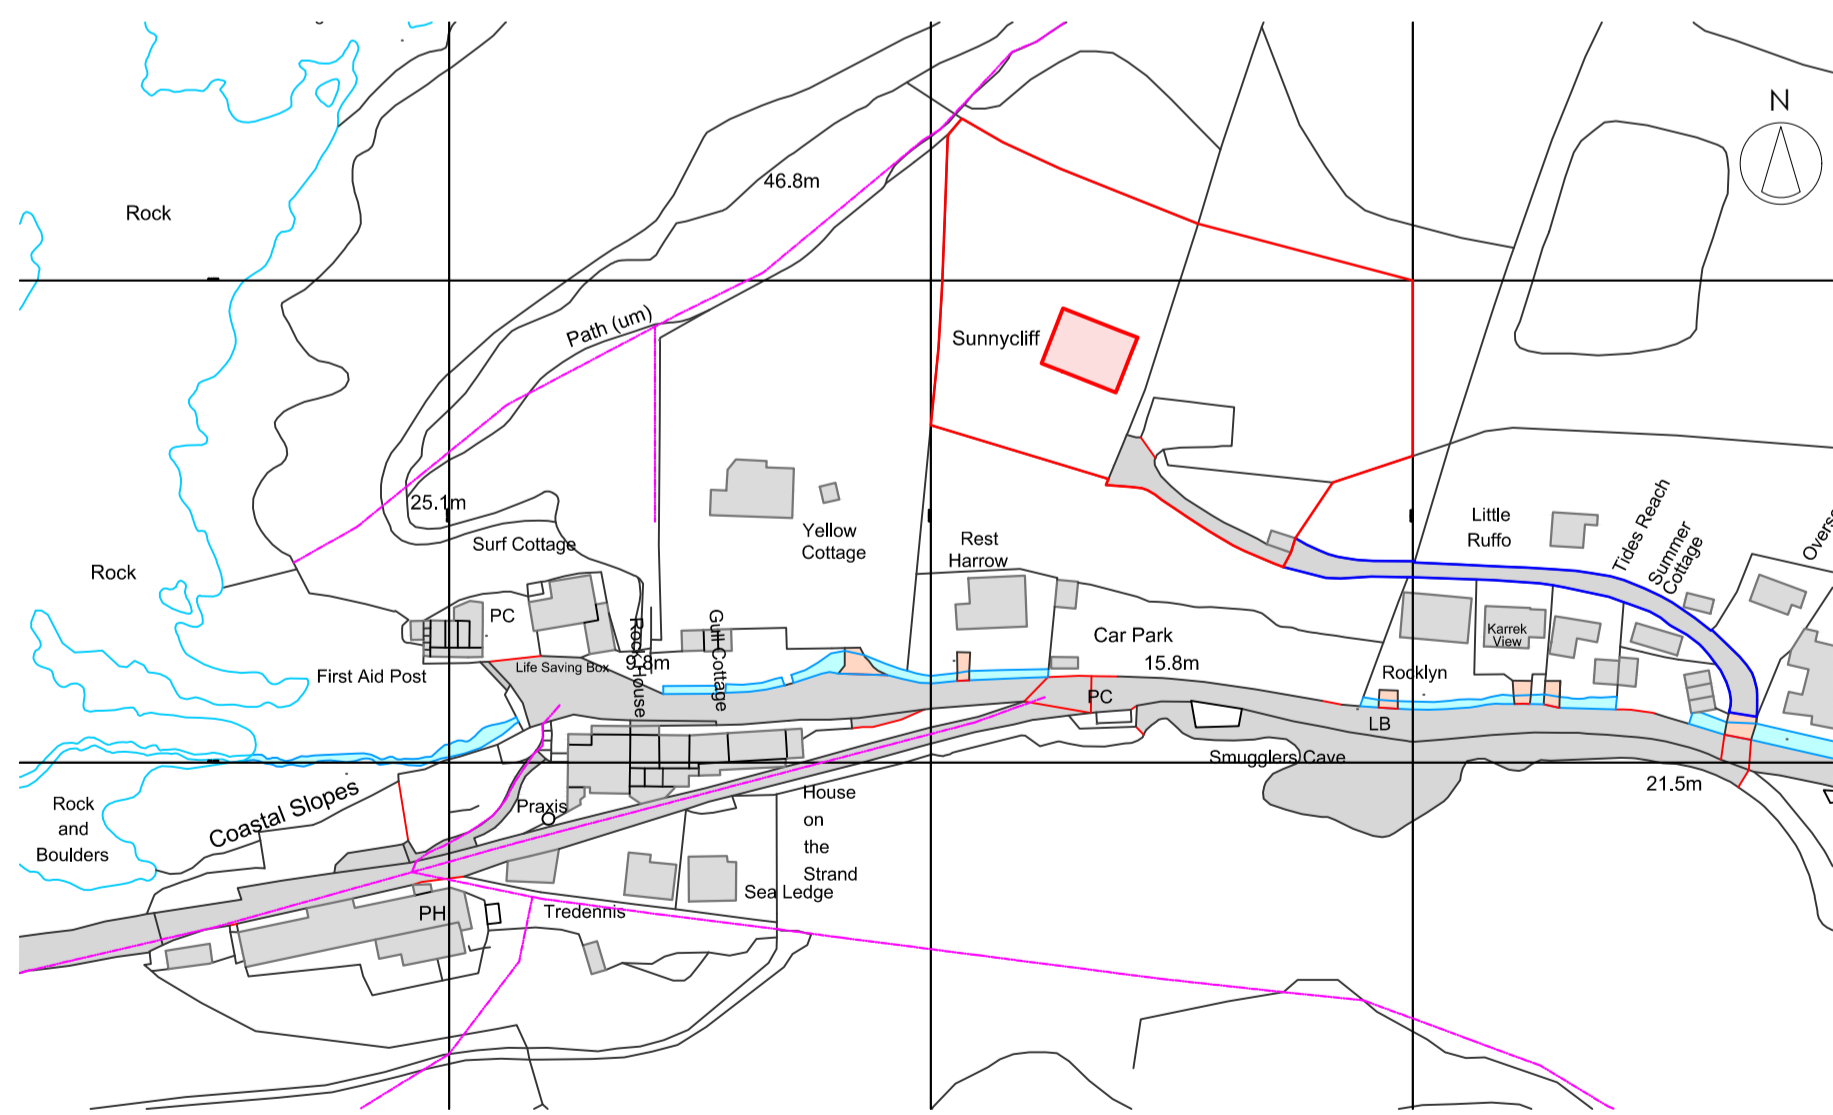


Existing Location Plan 1:2500 @ A1 0m 10m 20m

Public rights of way - - - - -

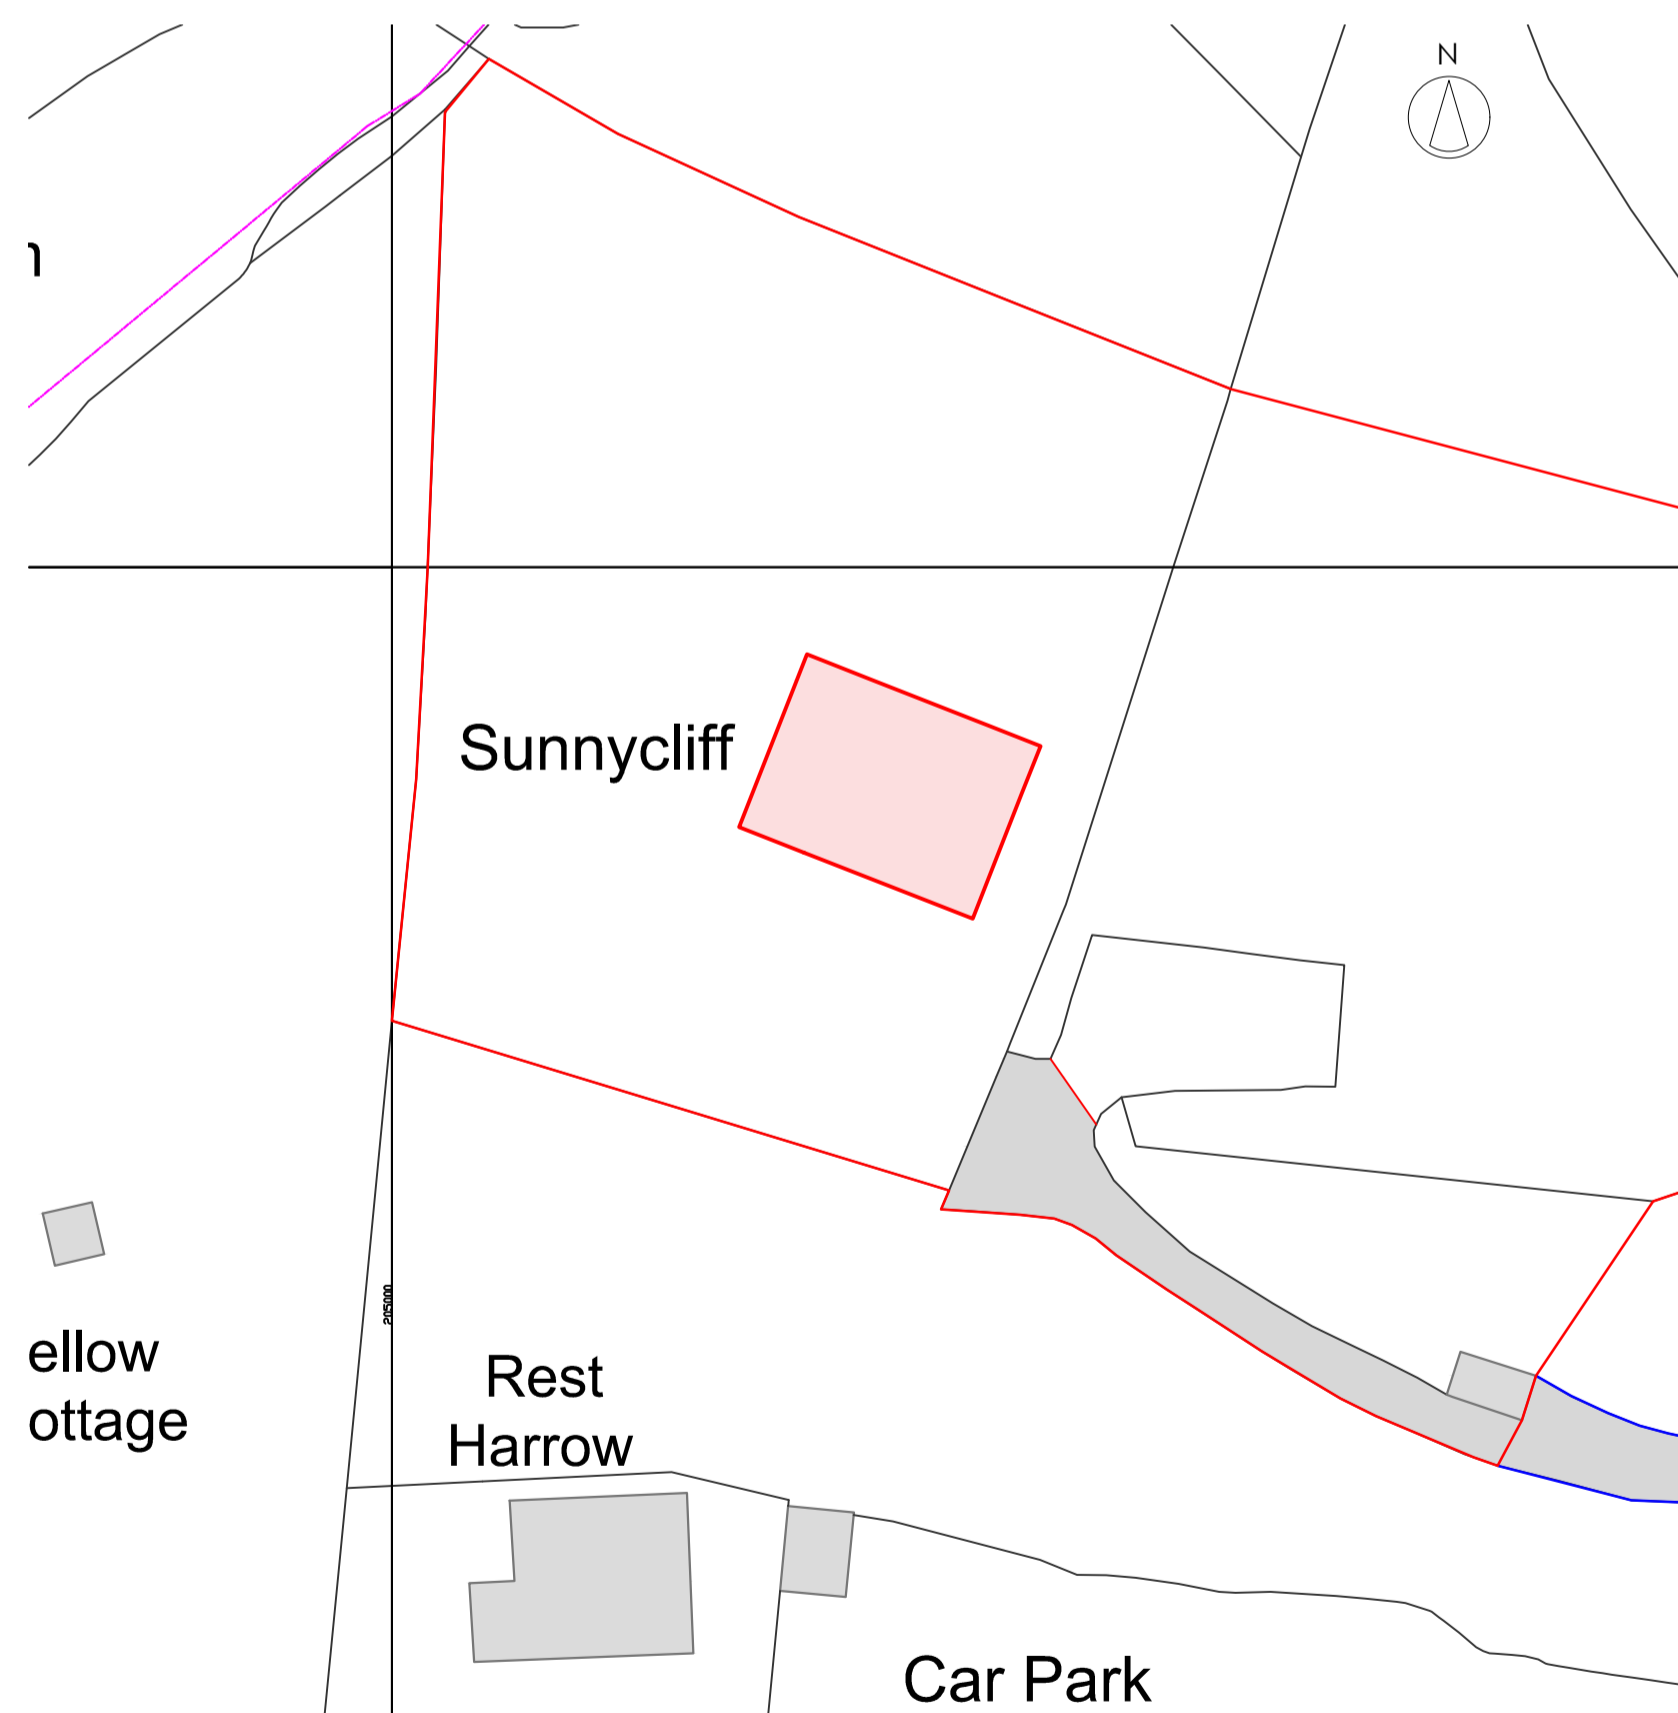

Existing Block Plan 1:500 @ A1 0m 10m 20m

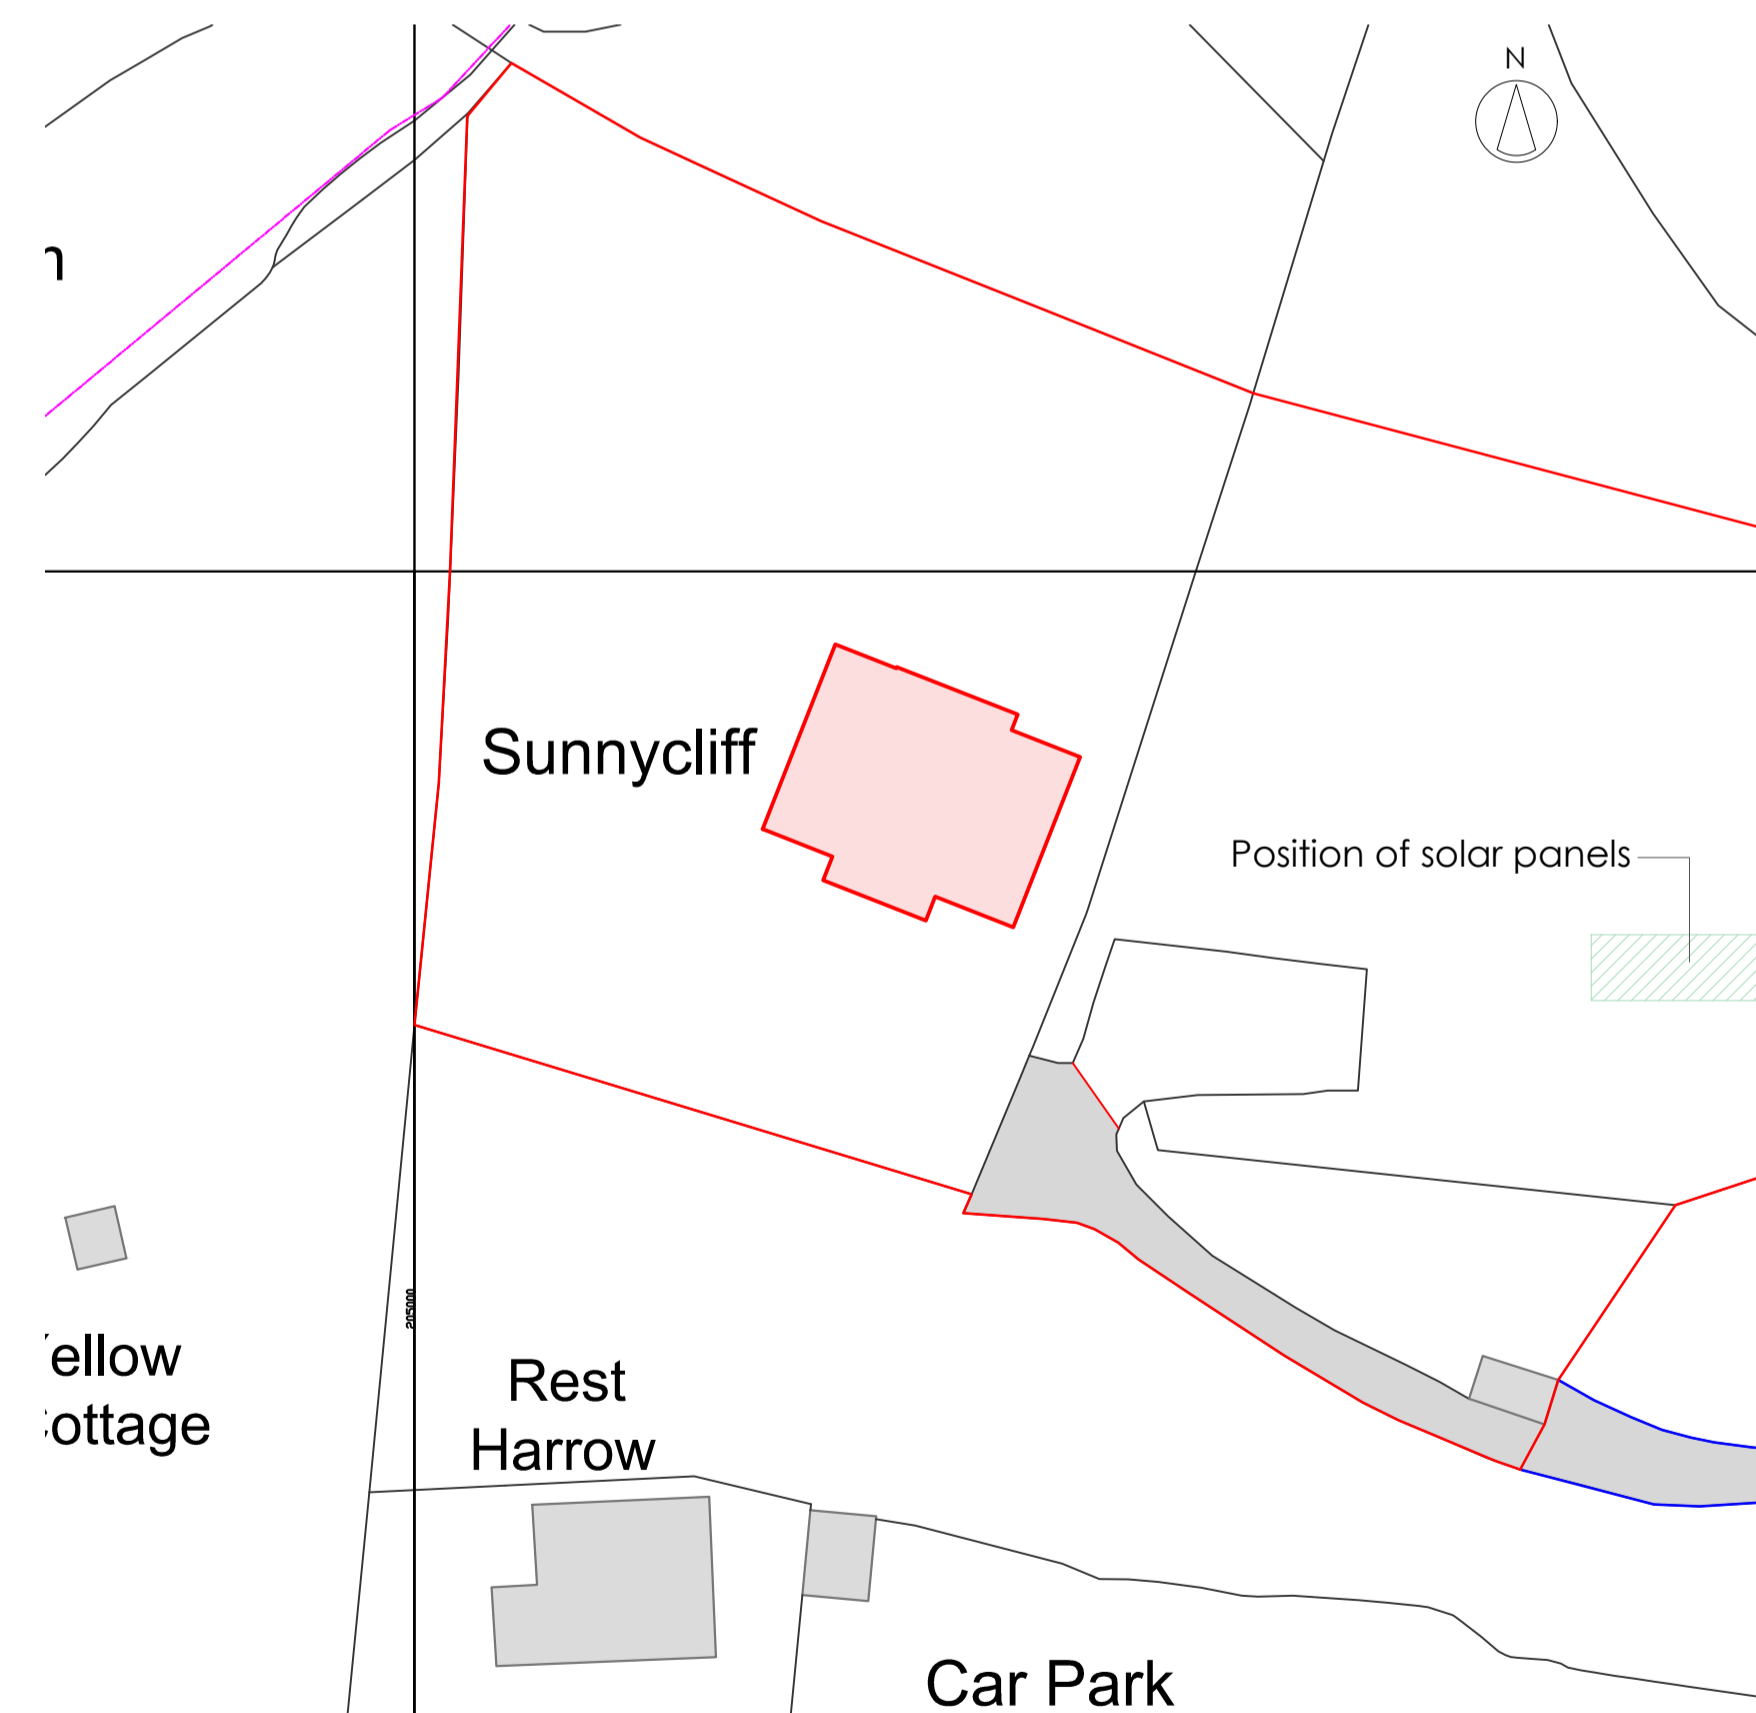

Proposed Block Plan 1:500 @ A1 0m 10m 20m

Notes

© Metters & Wellby Ltd 2023
All dimensions to be confirmed on site before commencement.

Drawing:
Roof - Slate
Windows/Doors - Upvc
Walls - Painted render

Sunnyclyff, Trebarwith

M s N B o l s o v e r



01288 352 661
www.mettersandwellby.com
10, Lansdown Rd, Bude, Cornwall, EX23 8BH

Drawing: Proposed - Block & Location

Date: June 2023

Scale: As shown @ A1

Dwg No: 2021-50.P506.B

Drawn By: A.A.

Revisions

No.	Description