


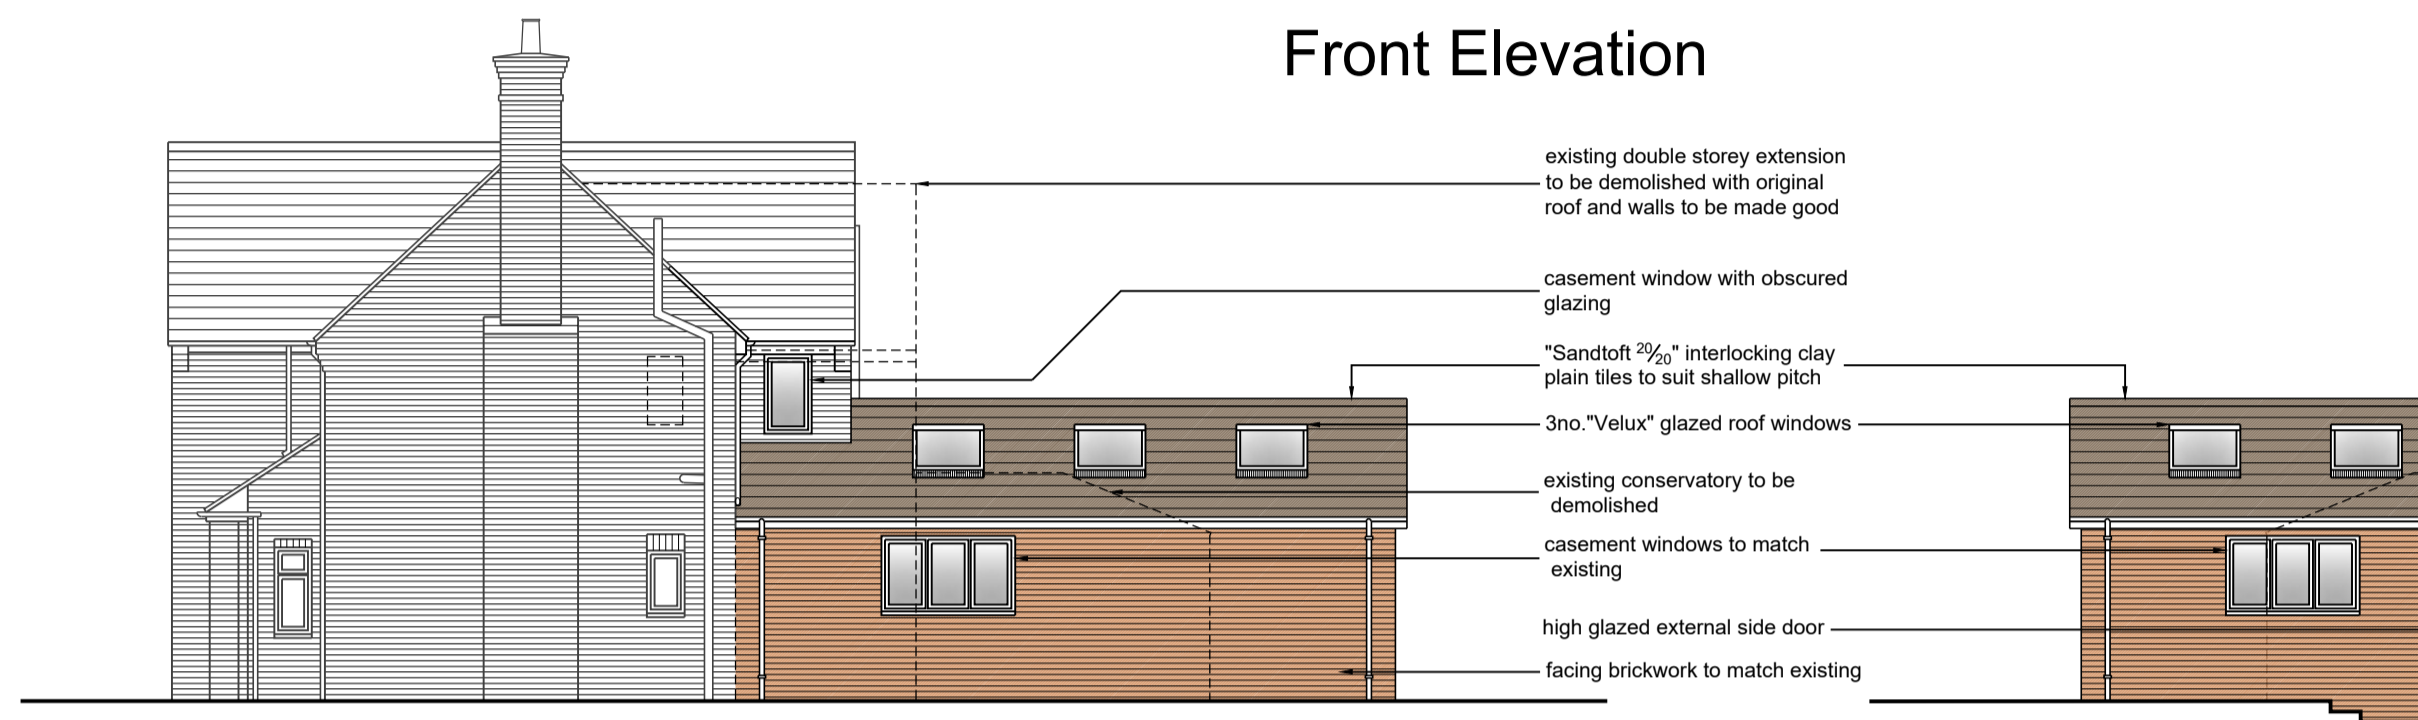

Front Elevation




Rear Elevation




Side Elevation




Flank Elevation

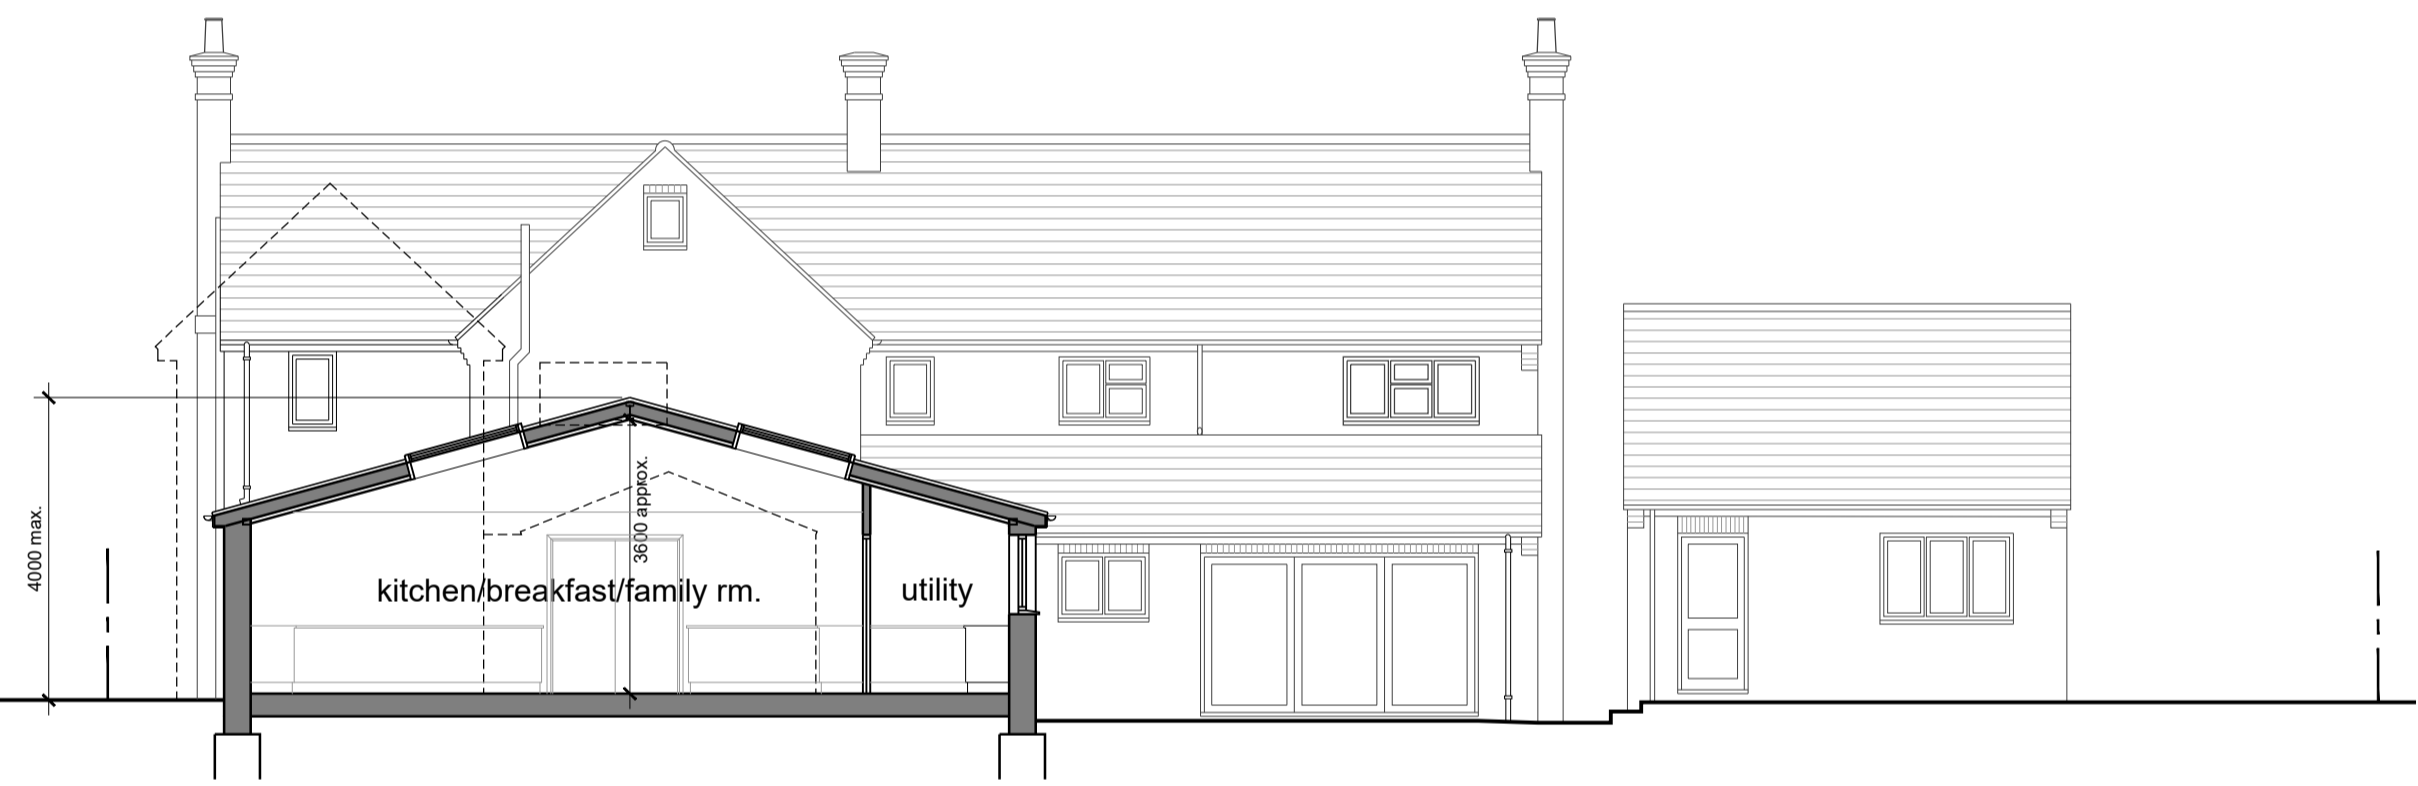


Cross Section

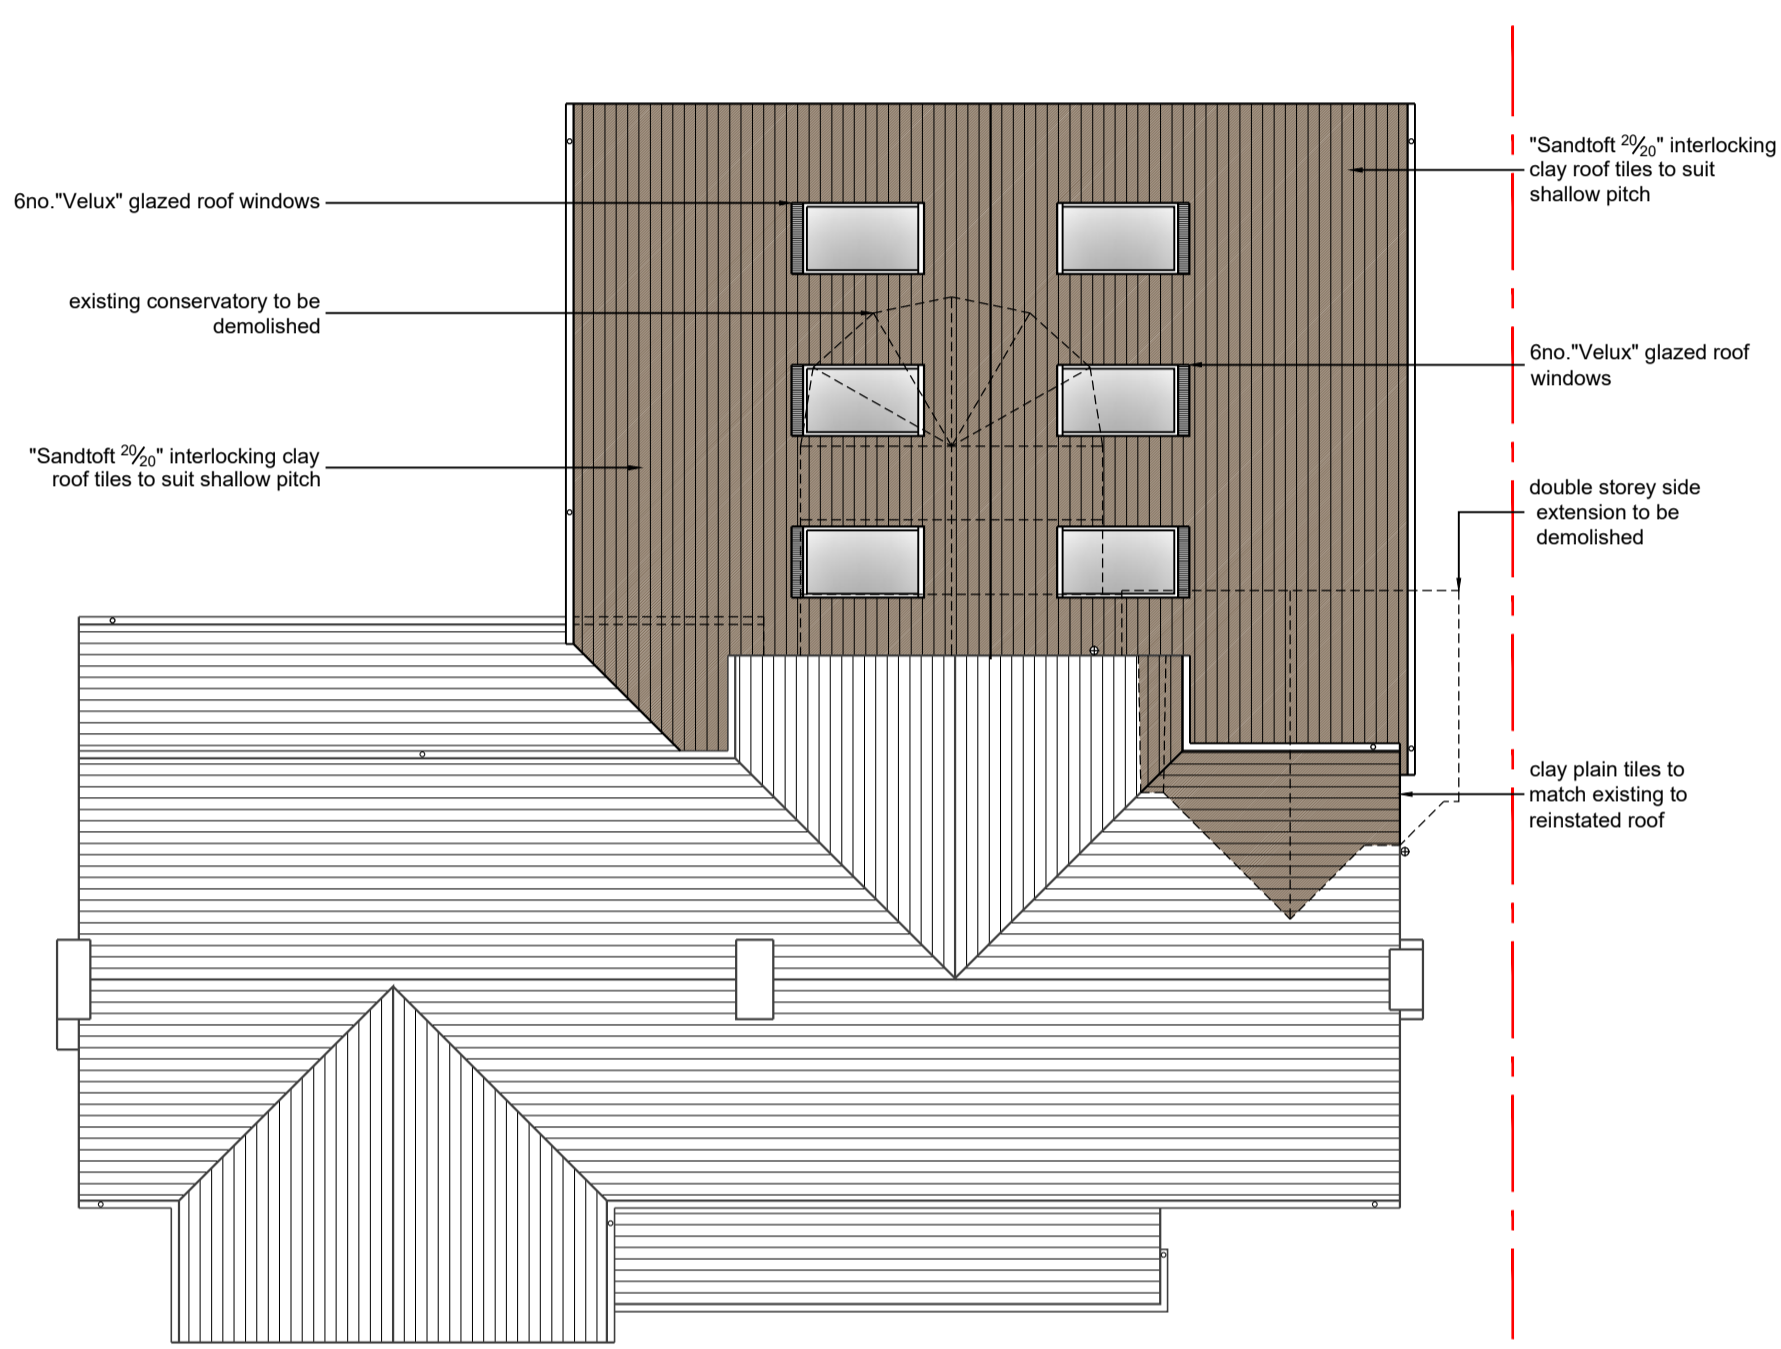


Roof Plan

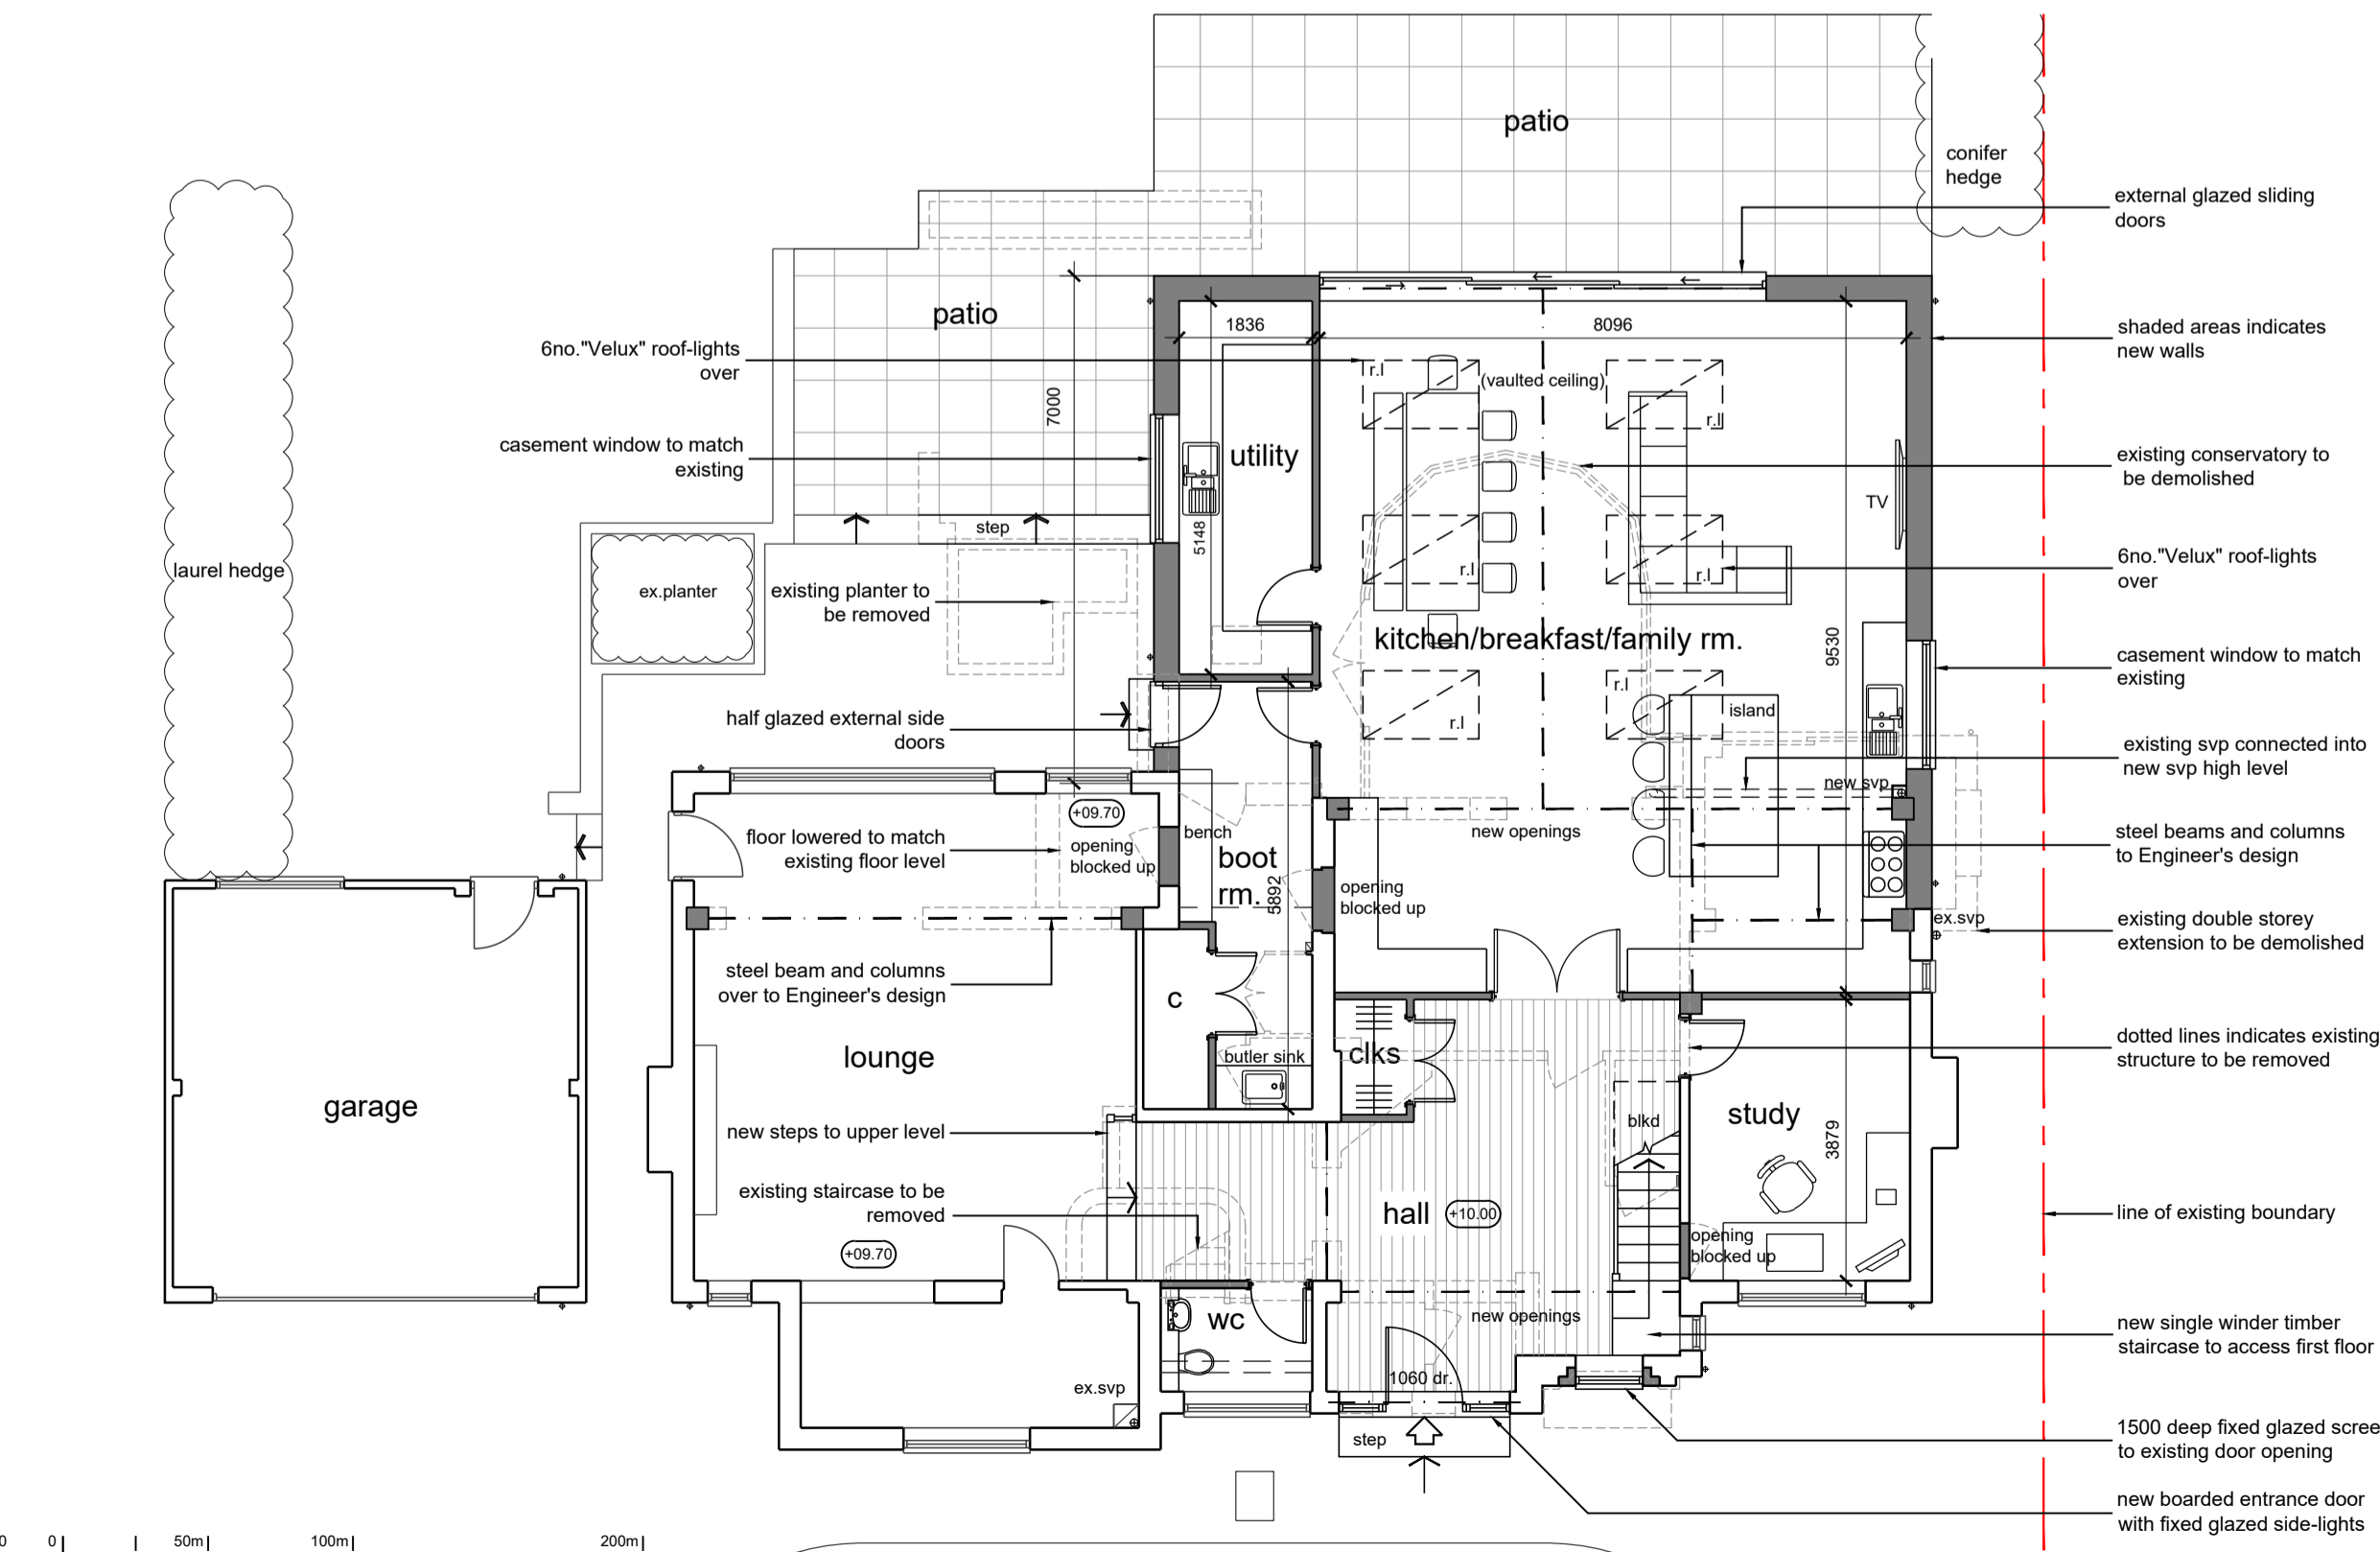

Ground Floor Plan

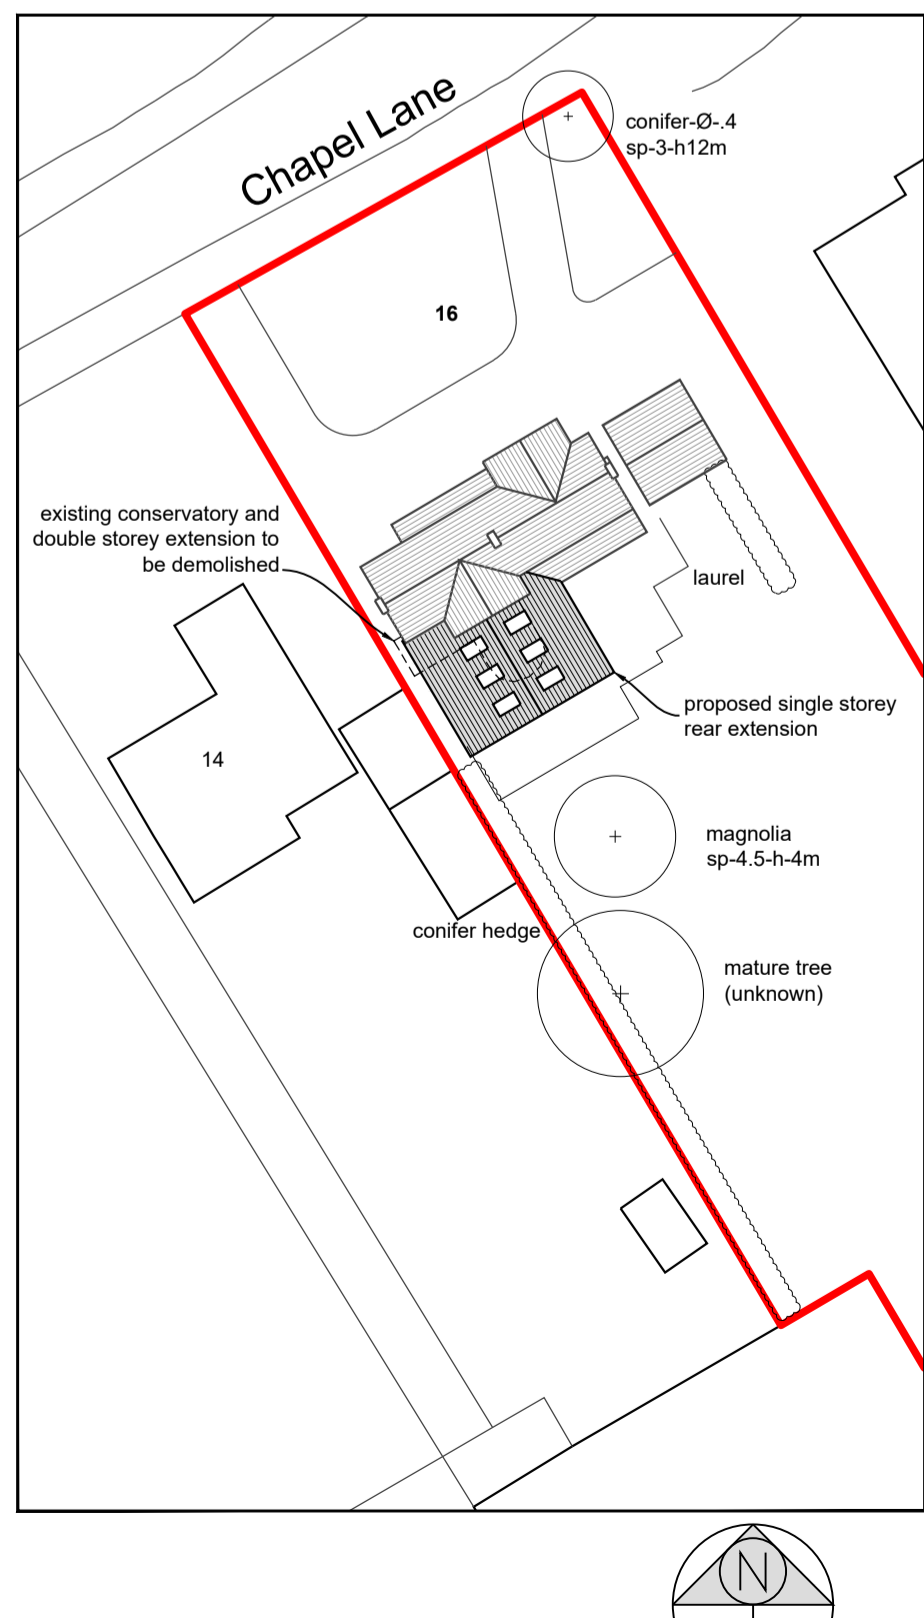


Site Plan 1:500

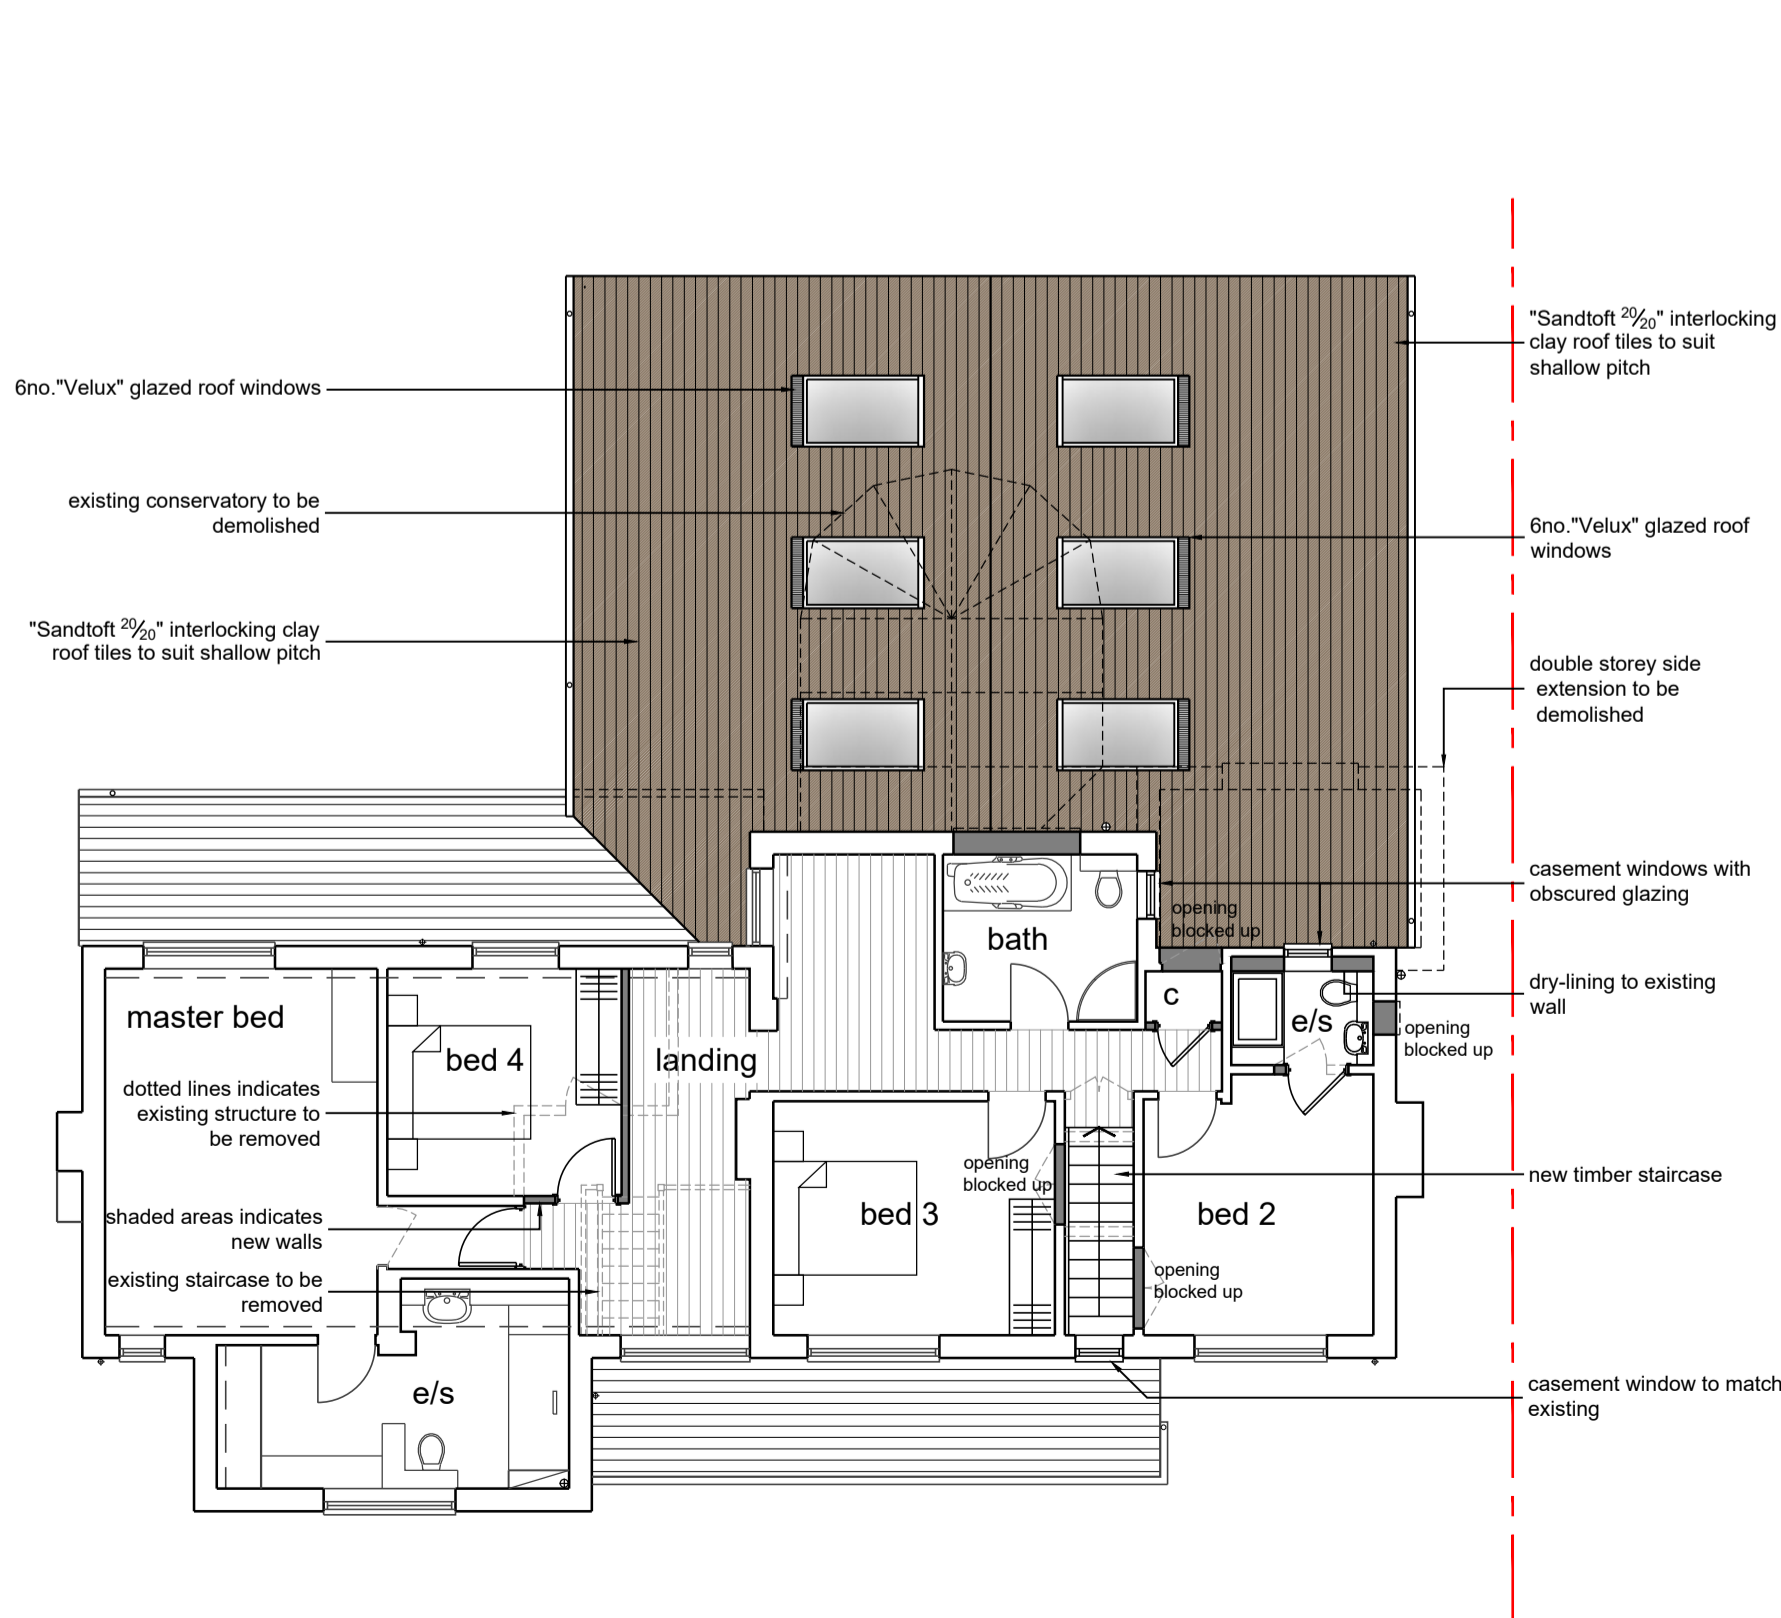

First Floor Plan

notes:  
 any discrepancies should be reported immediately  
 all dimensions should be checked on site prior to commencement of work  
 site/survey based on ordnance survey information provided by prodats systems plc. (www.promap.co.uk) prodats does not guarantee that all past or current uses or features will be identified in the product  
 the product does not give details about the actual state or condition of the site nor should it be used or taken to indicate or exclude actual suitability or unsuitability of the site for any particular purpose, or relied upon for determining salability or value, or used as a substitute for any physical investigation or inspection.  
 © HERTFORD PLANNING SERVICE  
 note  
 when printing off pdfs.  
 it is the responsibility of the user to verify that the resulting prints are to scale on the appropriate sized sheet.  
 also that the scale bars on the plan measure correctly.

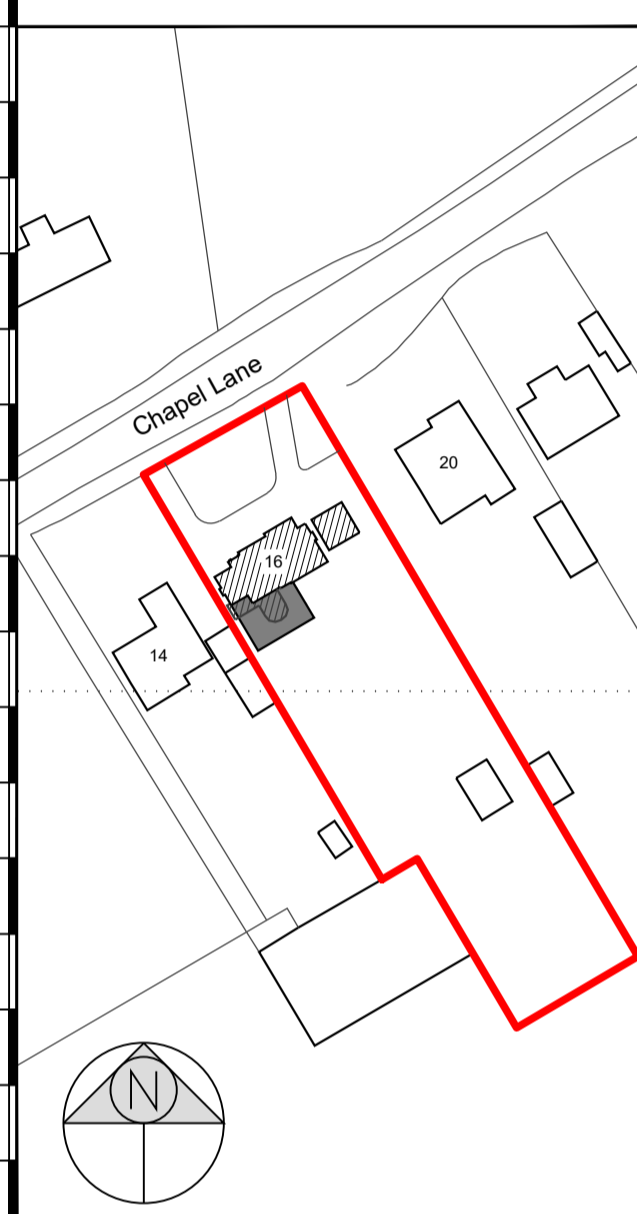

Location Plan 1:1250

|        |   |       |     |      |      |
|--------|---|-------|-----|------|------|
| 1:2500 | 0 | 1     | 50m | 100m | 200m |
| 1:1250 | 0 | 5m    | 25m | 50m  | 100m |
| 1:500  | 0 | 2m    | 10m | 20m  | 40m  |
| 1:200  | 0 | 1m    | 4m  | 8m   | 16m  |
| 1:100  | 0 | 0.5m  | 2m  | 4m   | 8m   |
| 1:50   | 0 | 0.25m | 1m  | 2m   | 4m   |

|   |   |     |
|---|---|-----|
| Date  | Description                               | Rev |
|   |   |     |
| Westgate House, 37-41 Castle Street, Hertford, Herts SG14 1HH<br>Tel: 01992 552173<br>Email: contact@herfordplanning.co.uk<br>www.herfordplanning.co.uk |   |     |
|   |   |     |
| Description   | Proposed Rear Extension                   |     |
| Project   | 16 Chapel Lane<br>Letty Green<br>SG14 2PA |     |
| Drawing   | PLANS AND ELEVATIONS<br>AS PROPOSED       |     |
| Date  | June 2023                                 |     |
| Scale   | 1:100                                     |     |
| Sheet size  | A1  |     |
| Drawn   | JM  |     |
| 20311-P006  |   |     |