


23/00740/cat


oakham

Sunflowers

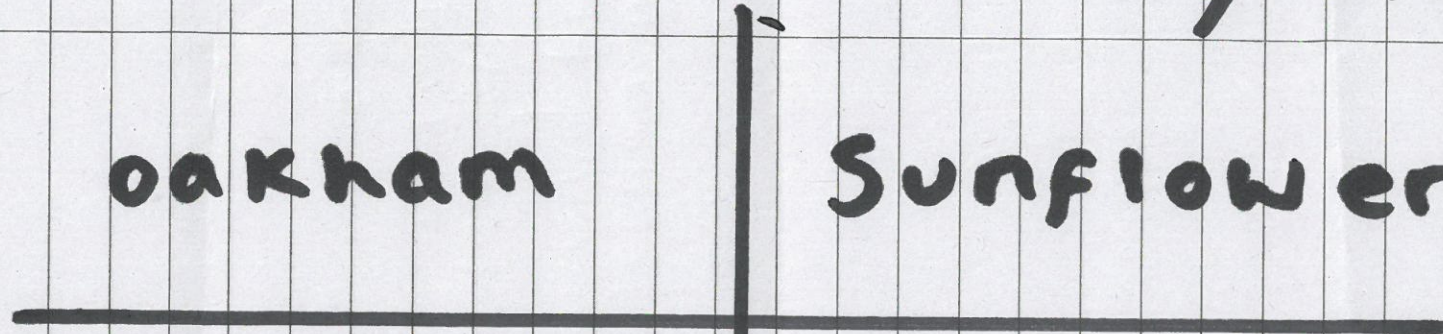

remove
and replace
with low
level wall.

Leilandai
6.2m

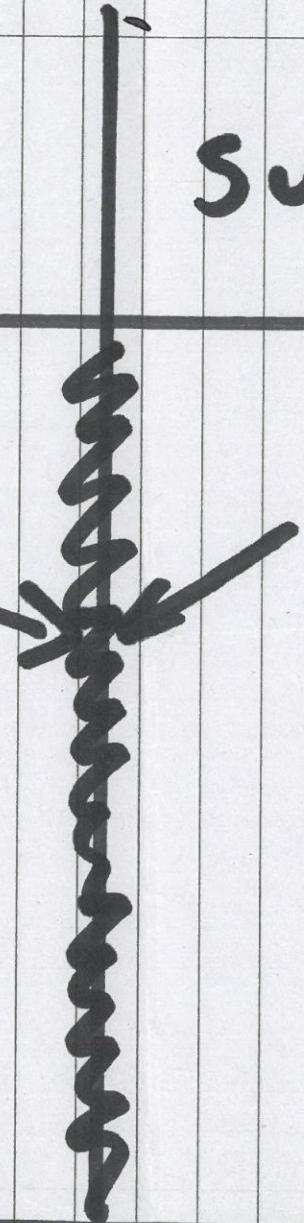

IN EST STREET