



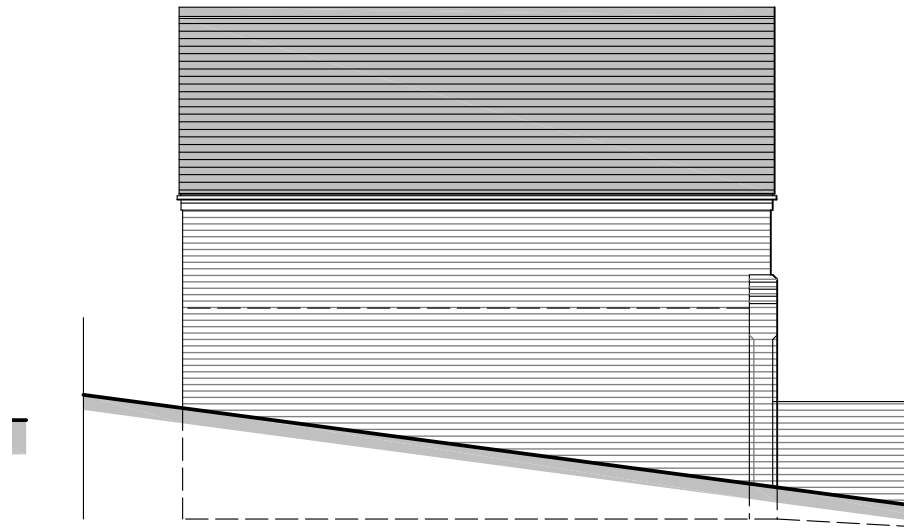


EAST ELEVATION



NORTH ELEVATION - 1/100th

WEST (front)
ELEVATION

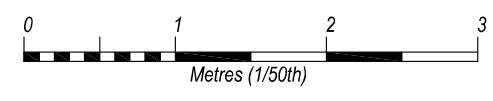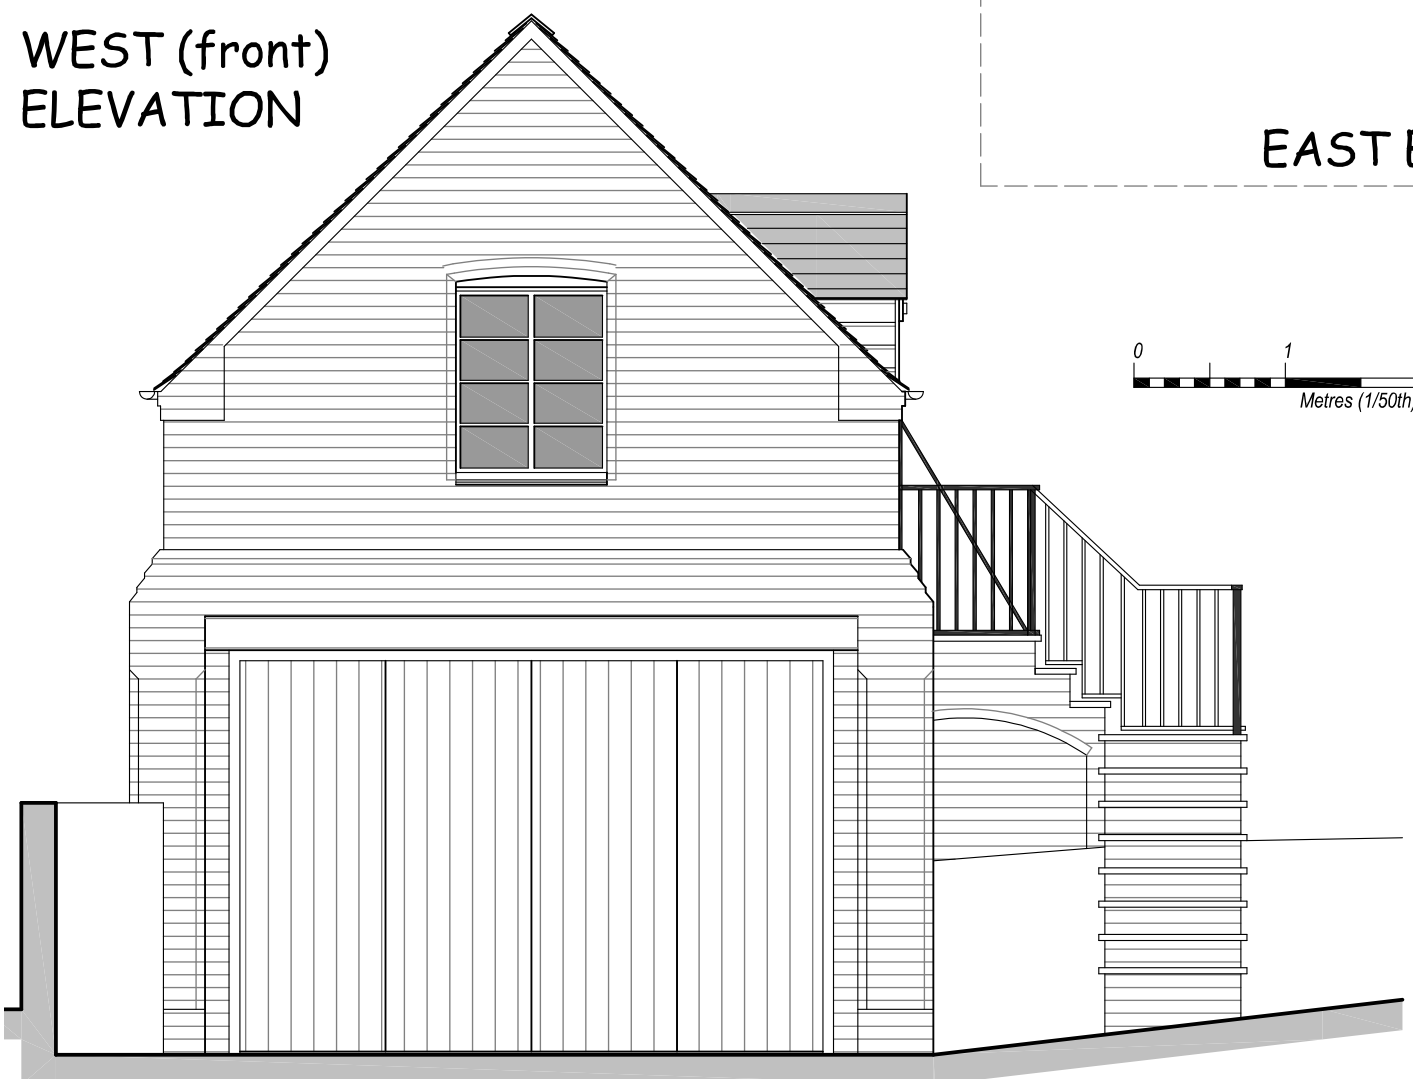

SOUTH ELEVATION

The Copyright of this Drawing is vested in the Architect & cannot be copied or reproduced without his written consent. All Contractors must visit the site and be responsible for taking or checking all dimensions required for this work. Scaling this drawing may not be accurate - use figured dimensions only where shown.

ELEVATIONS
survey

Scales : 1/50 (at sheet size A3) May 2023

COACH HOUSE at HOUSMANS
Valley Road, Bournheath, Bromsgrove

RC544/03

RICHARD CROOK
architect
Tel. 01386-765990 / 07970-187939
e-mail: richardcrook@btinternet.com
Hillcrest - Three Cocks Lane - Offenham
EVESHAM - Worcestershire - WR11 8RY