
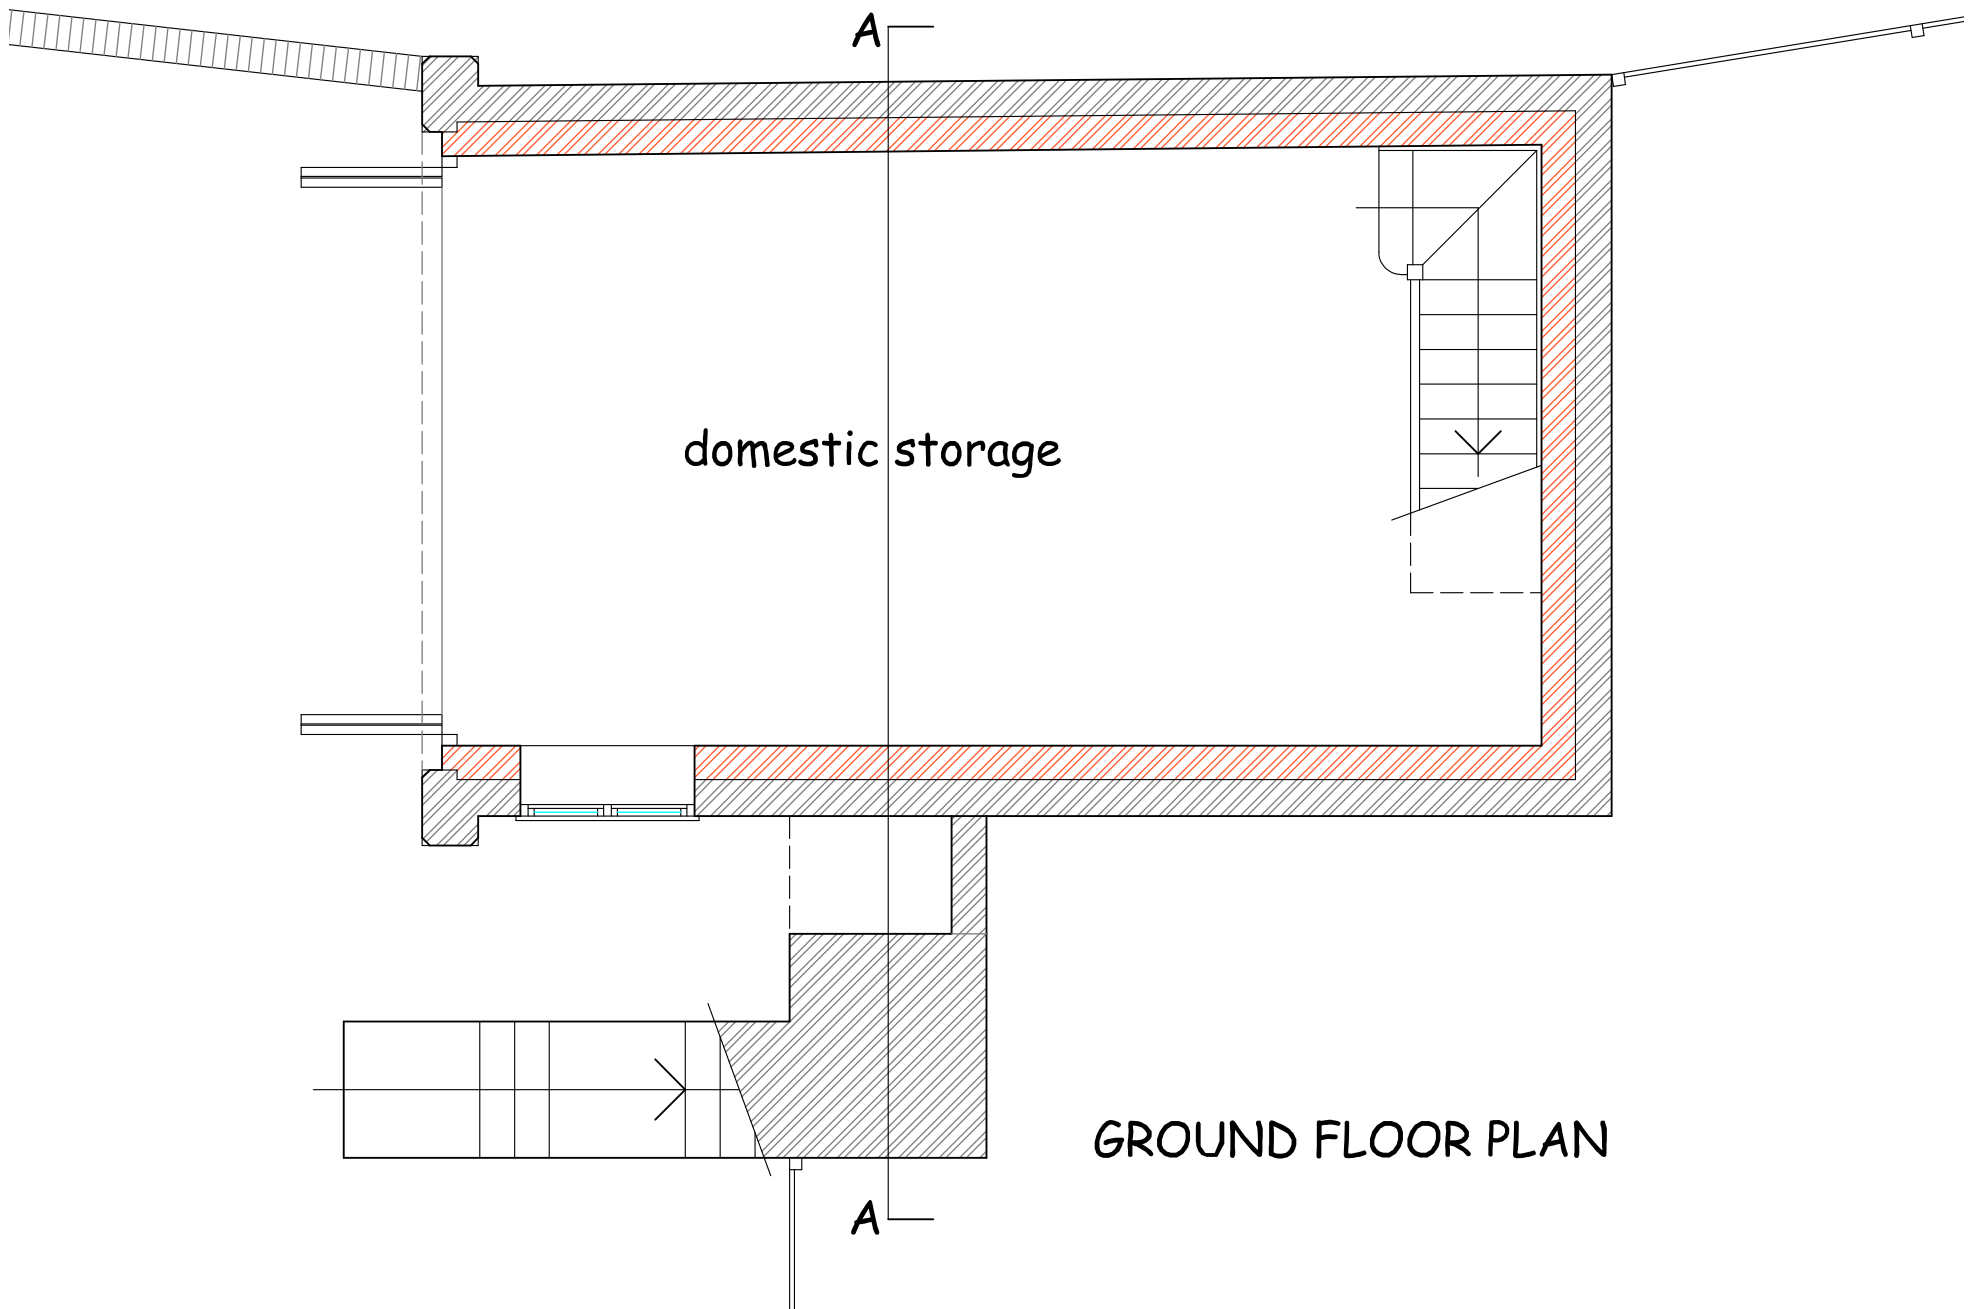


FIRST FLOOR PLAN

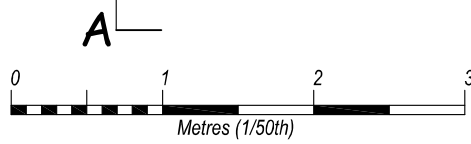

GROUND FLOOR PLAN

FLOOR LAYOUT PLANS
survey

Scales : 1/50 (at sheet size A3)

May 2023

The Copyright of this Drawing is vested in the Architect & cannot be copied or reproduced without his written consent. All Contractors must visit the site and be responsible for taking or checking all dimensions required for this work. Scaling this drawing may not be accurate - use figured dimensions only where shown.

COACH HOUSE at HOUSMANS
Valley Road, Bournheath, Bromsgrove

RC544/02

RICHARD CROOK
architect
Tel. 01386-765990 / 07970-187939
e-mail - richardcrook@btinternet.com
Hillcrest - Three Cocks Lane - Offenham
EVESHAM - Worcestershire - WR11 8RY