

West Elevation




North Elevation




South Elevation




East Elevation

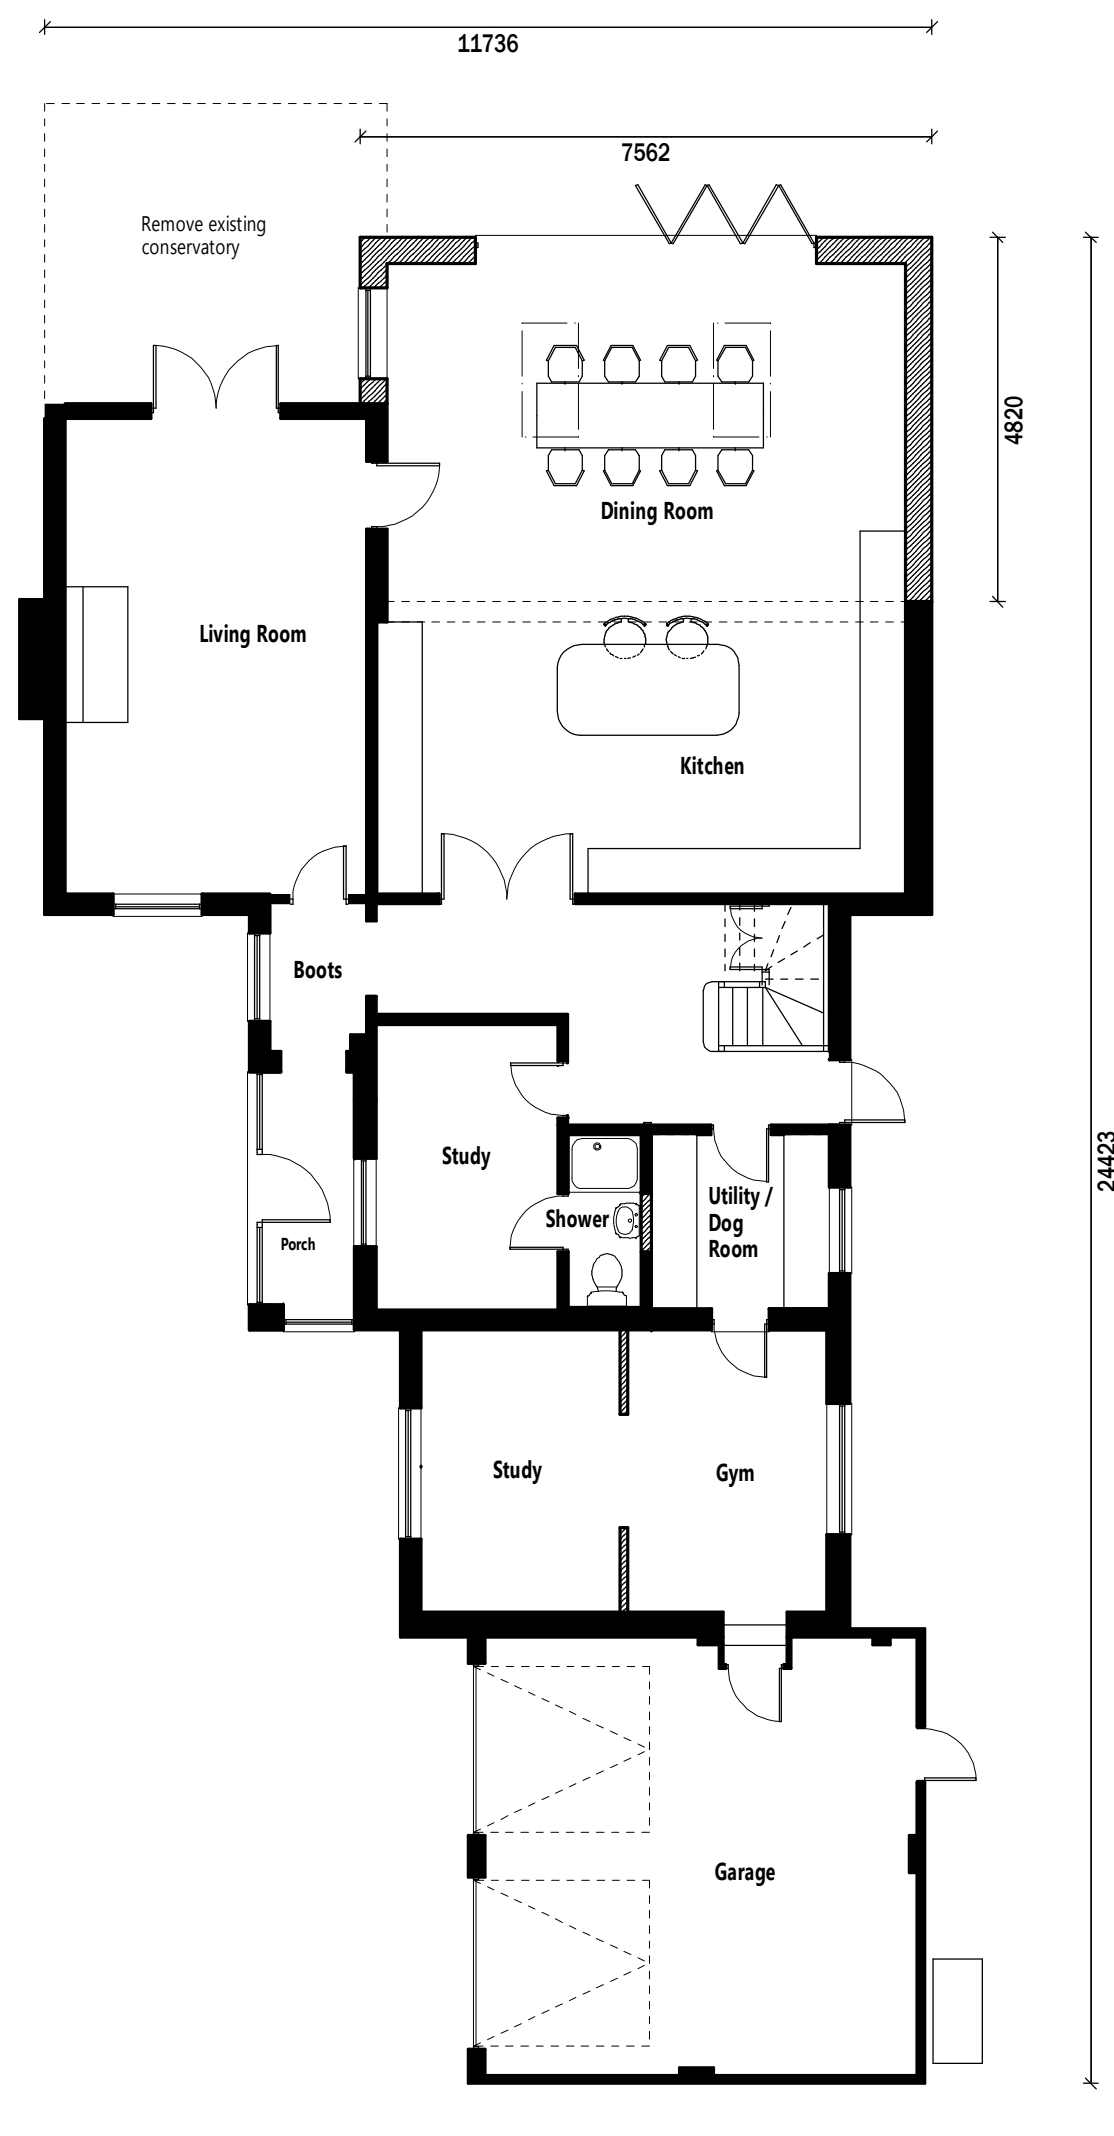

Ground Floor Plan

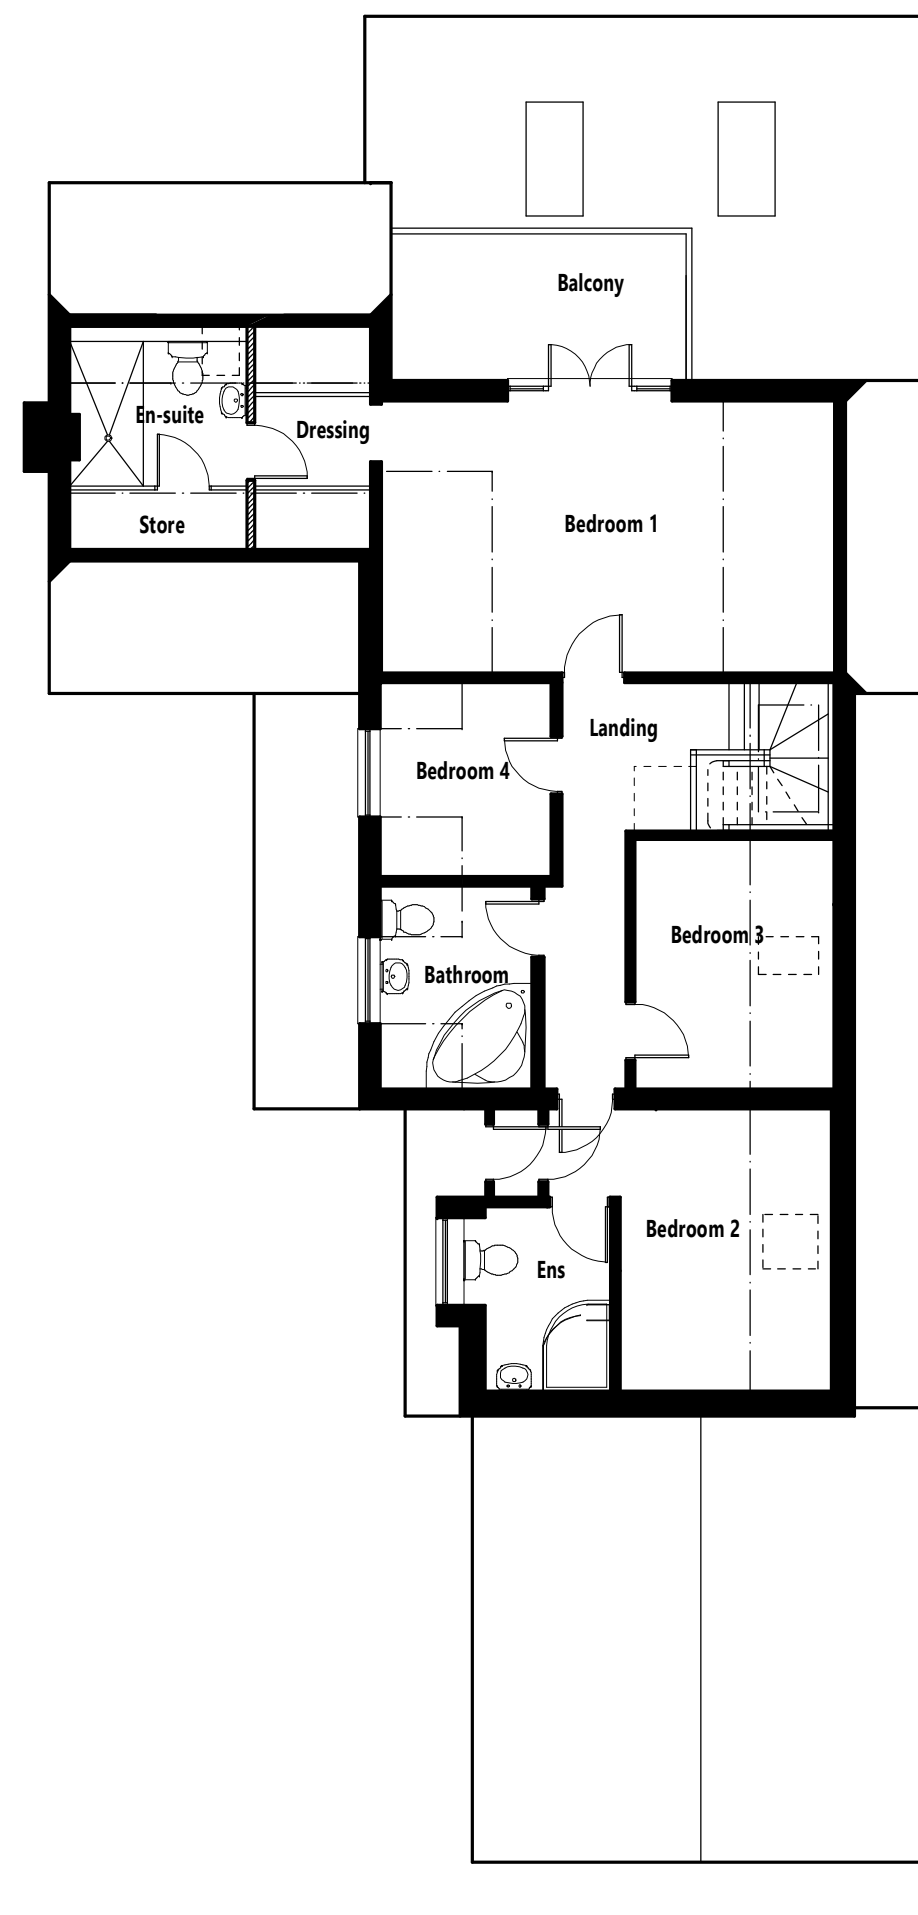

First Floor Plan

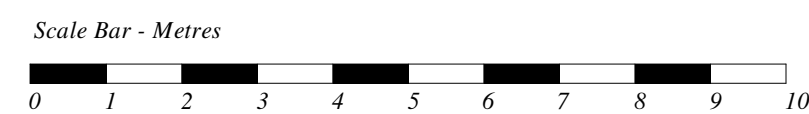

REVISIONS	
PROJECT	Proposed Alterations & Extension
ADDRESS	Saxon Lodge, Church Lane, Baylham, IP6 8JS
CLIENT	Jess & Mario Zampi
DATE	September 2022
SCALE / SIZE	1:100 / A1
DRAWING	Proposed Scheme Design
REFERENCE	LDA-345-02J

© Let's Design Architecture Limited 

