
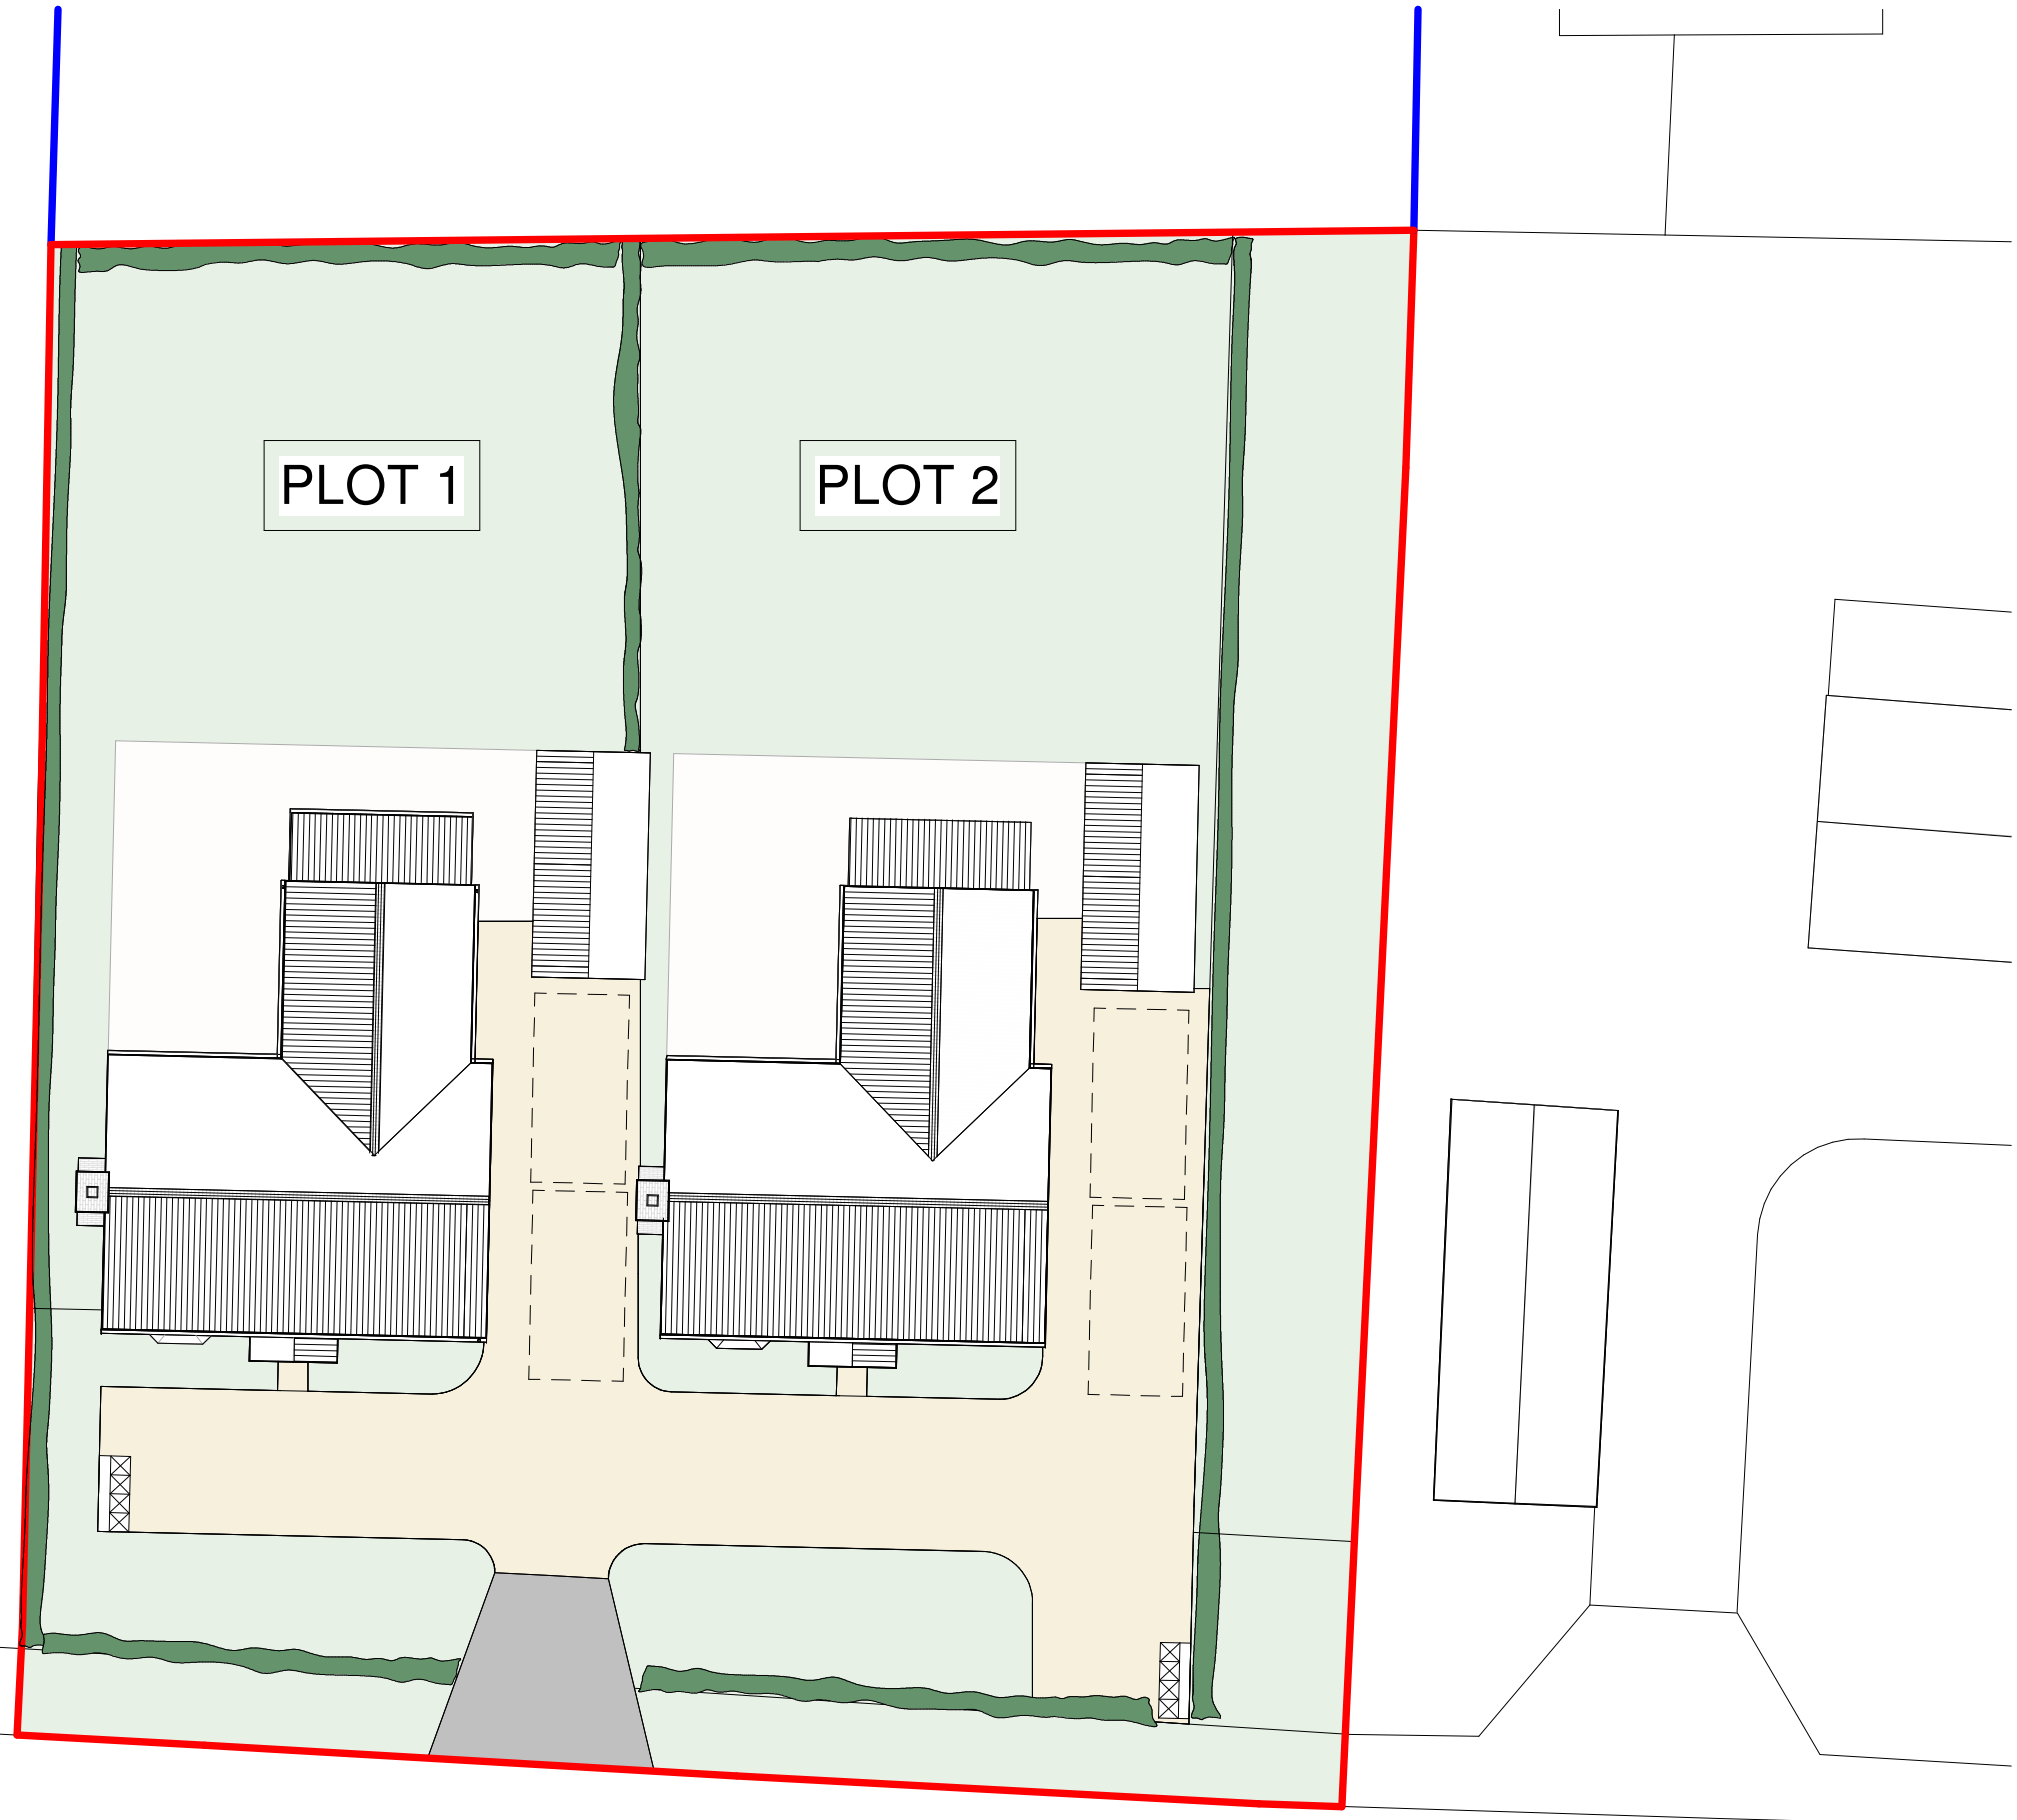


THESE ARE NOT WORKING DETAILS, they have been produced solely for the purpose of making Local Authority Applications and do not form part of any CDM requirements. All details and Dimensions to be checked and verified on site BEFORE commencement. DO NOT SCALE.

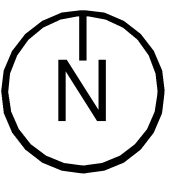

MELLIS ROAD

Client
Mr Greg Aldridge

Project
Erection of two detached dwellings with garages at land adjacent to Chapel Cottage, Mellis Road, Yaxley

Title
Block Plan As Proposed

Project N°	Drawing N°	Revision
0216 -0103		P04
Scale - unless otherwise stated		Issued For
1 : 200	@ A3	PRELIMINARY



Bright Architecture Ltd
139 Southgate Street
Bury St Edmunds
Suffolk
IP33 2AF

t: 01284 245239
e:joe@brightarchitecture.co.uk

BRIGHT ARCHITECTURE