




THESE ARE NOT WORKING DETAILS, they have been produced solely for the purpose of making Local Authority Applications and do not form part of any CDM requirements. All details and Dimensions to be checked and verified on site BEFORE commencement. DO NOT SCALE.

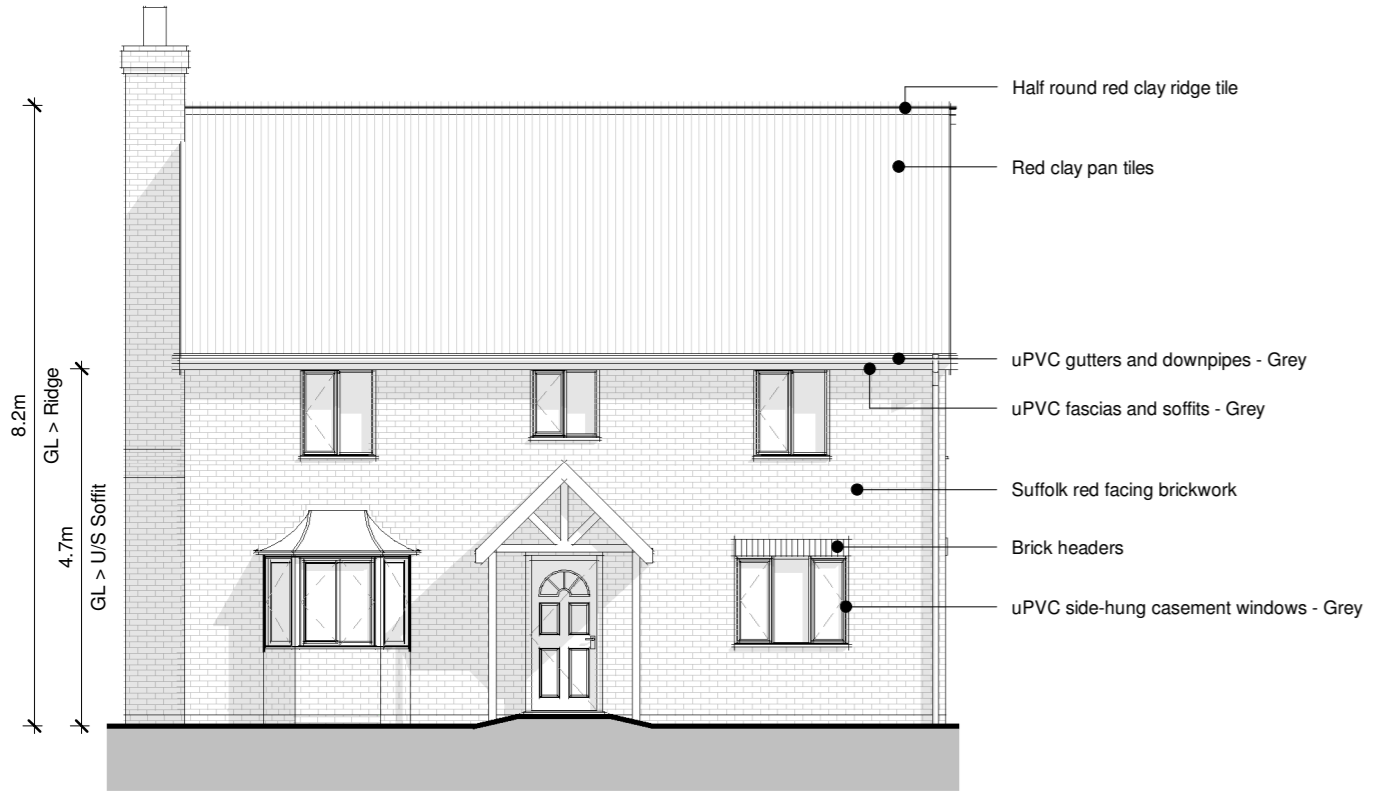


South Elevation As Proposed  
1 : 100

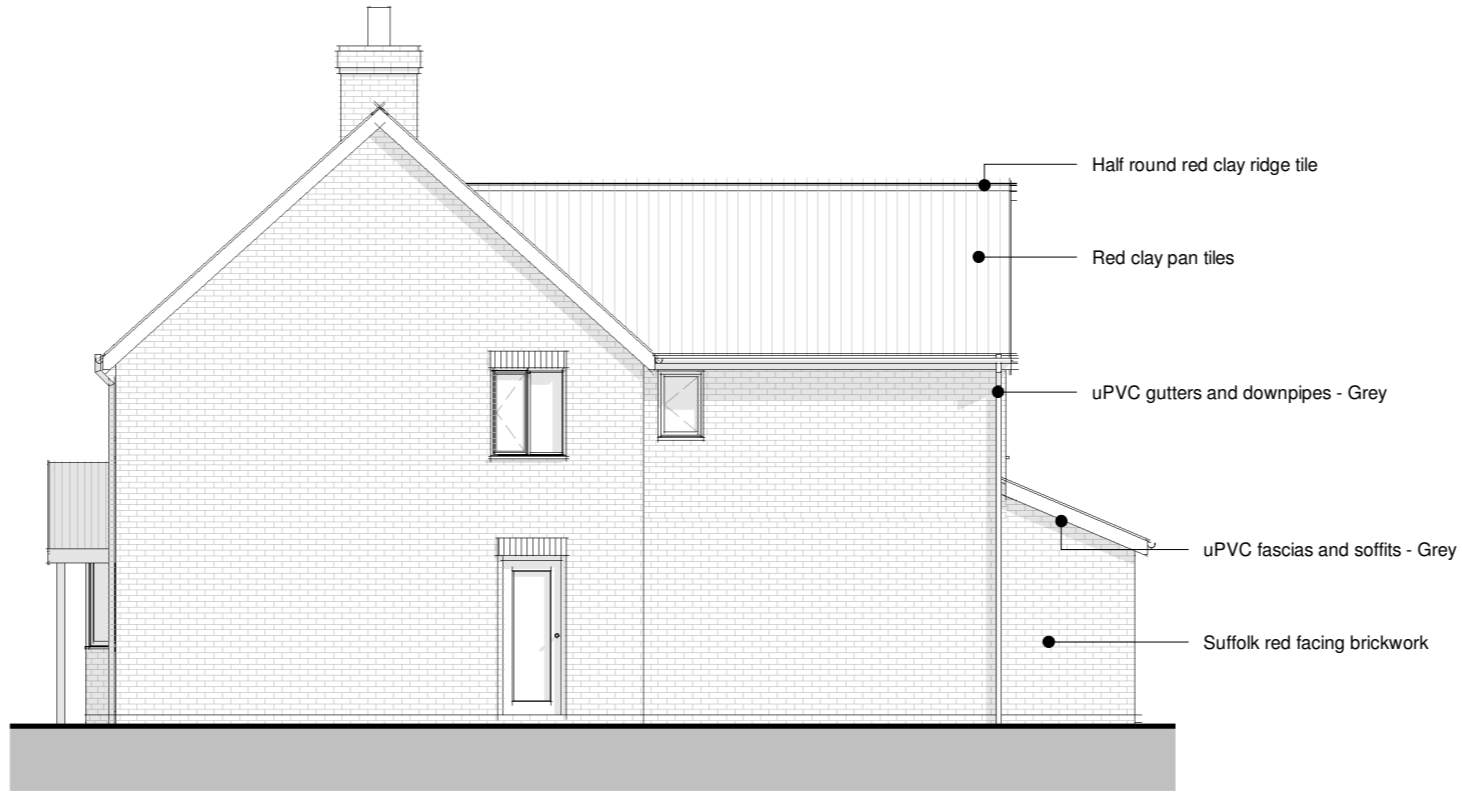


East Elevation As Proposed  
1 : 100

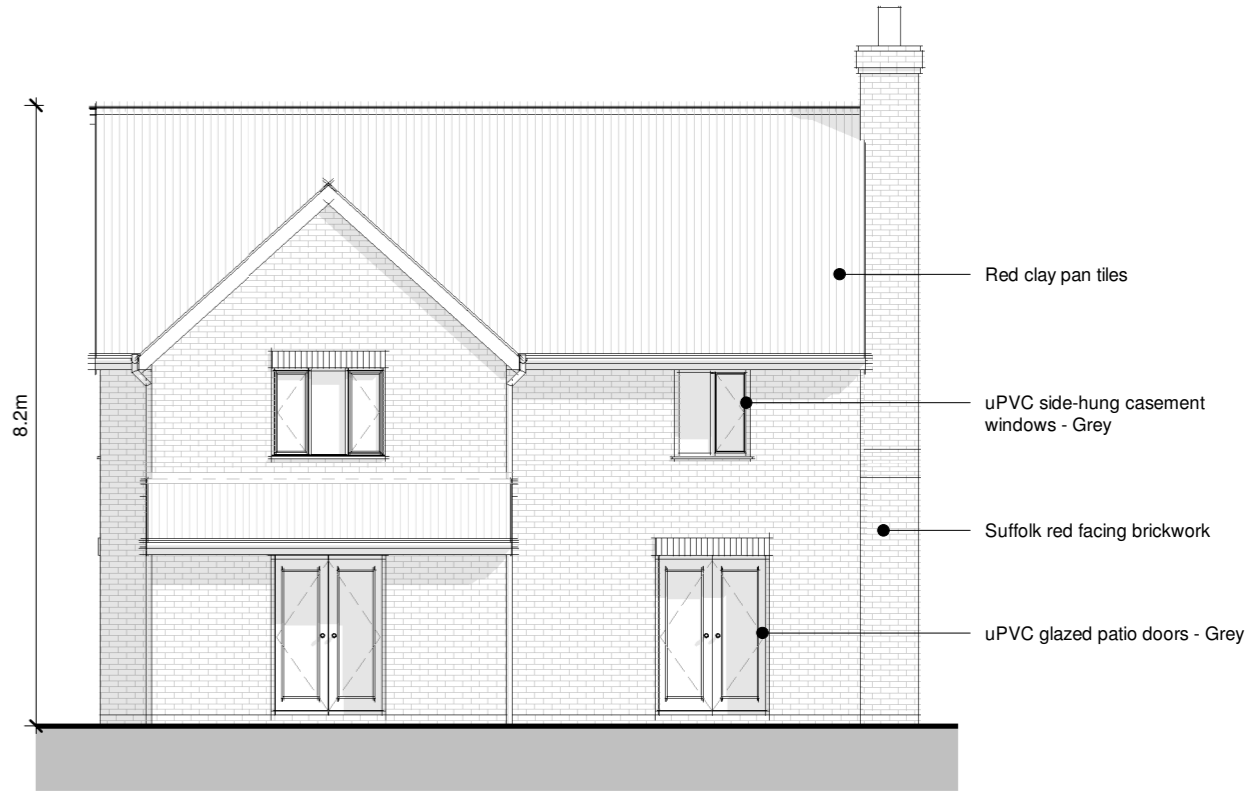


North Elevation As Proposed  
1 : 100

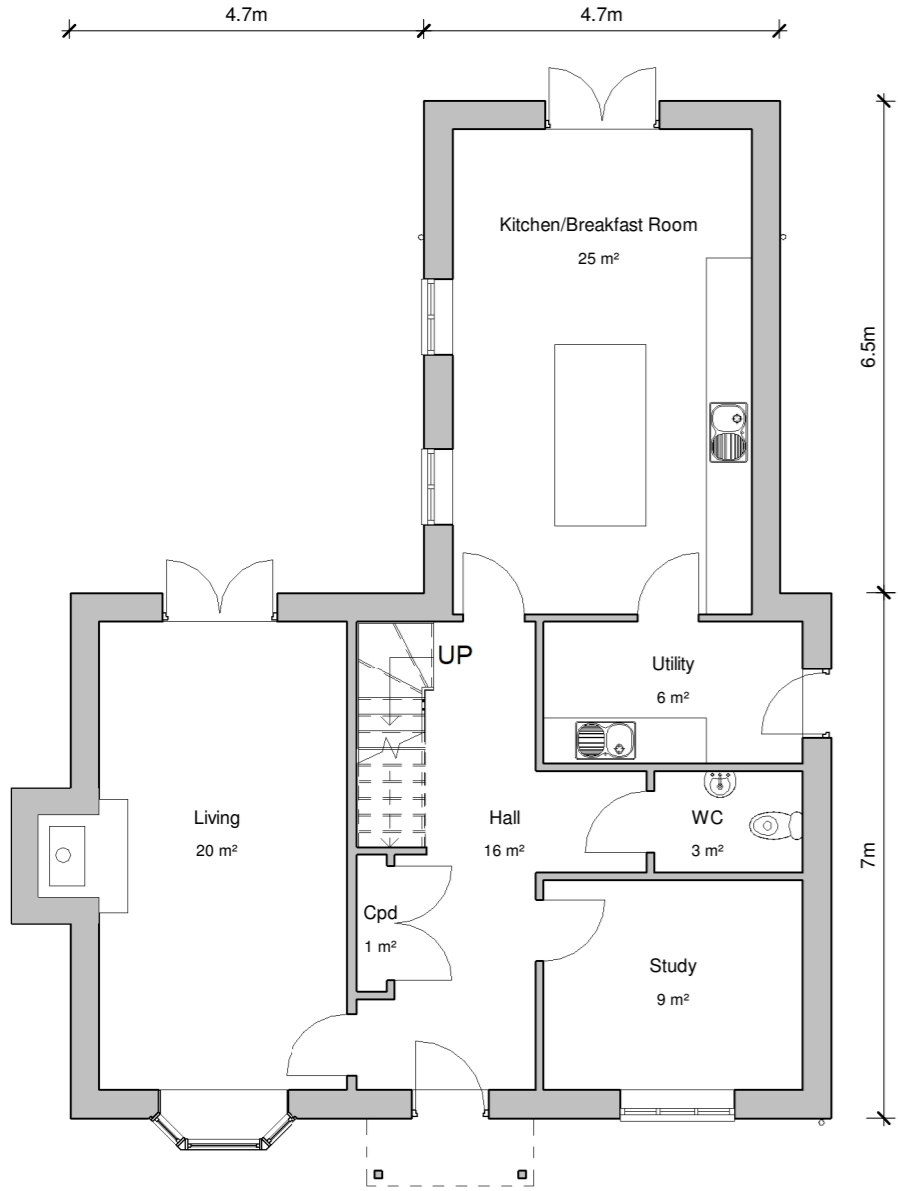

GA Ground Floor Plan As Proposed  
1 : 100

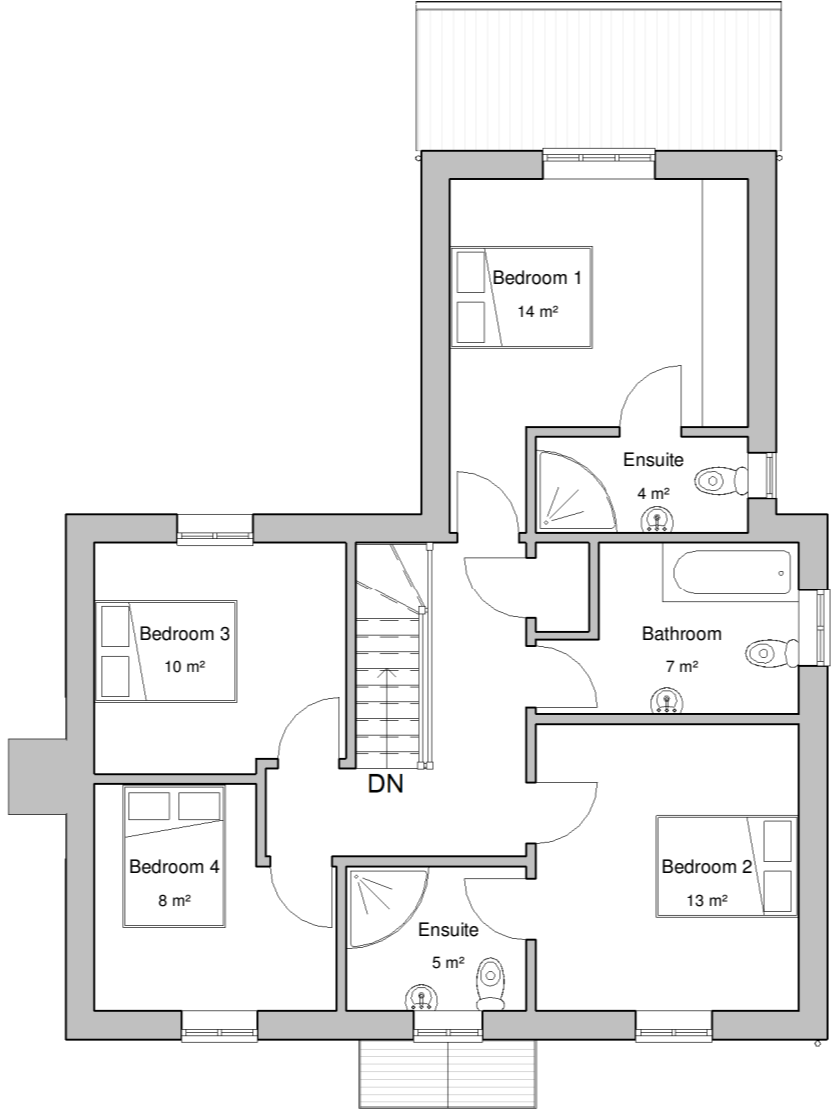

GA First Floor Plan As Proposed  
1 : 100

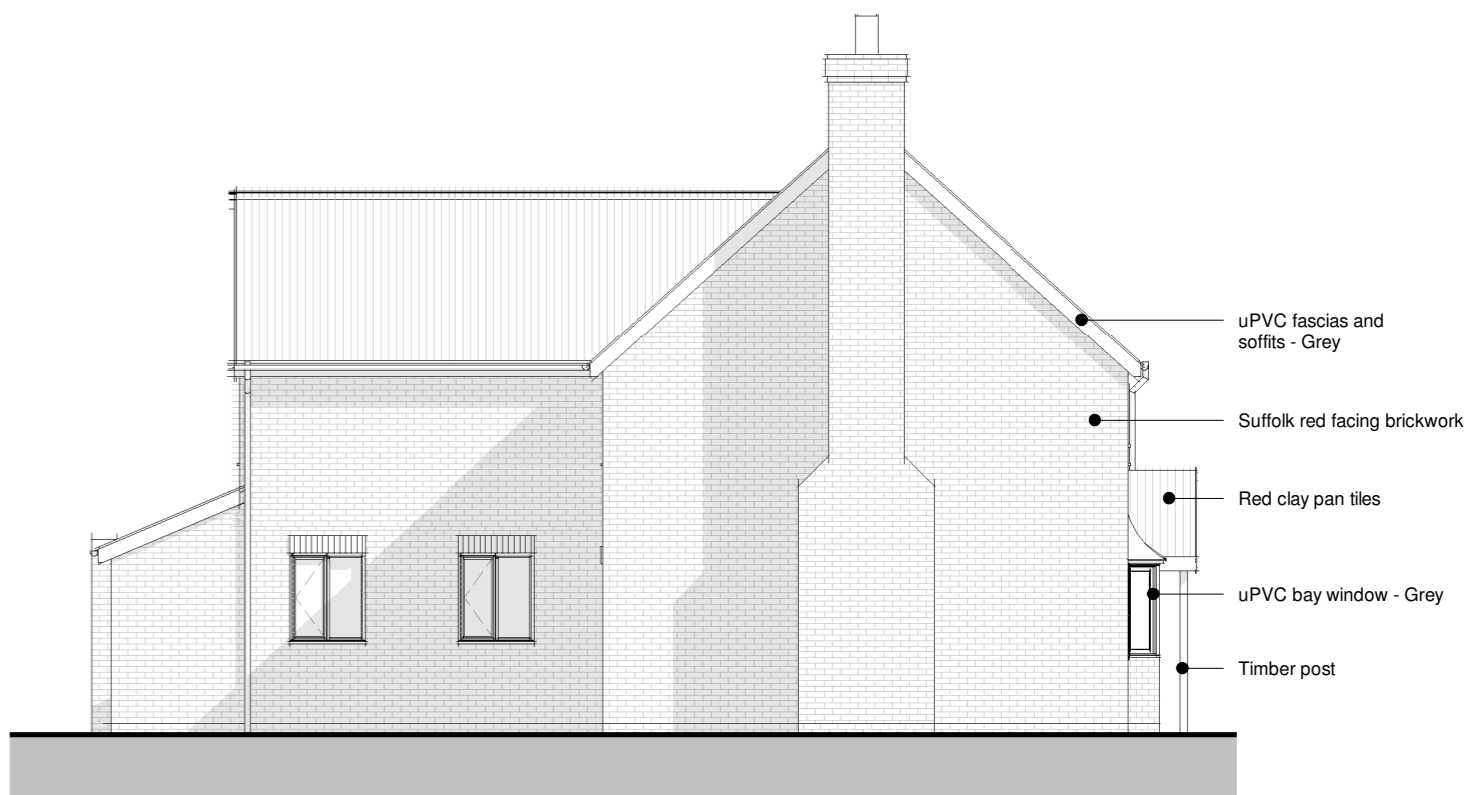

West Elevation As Proposed  
1 : 100

Client  
Mr Greg Aldridge

Project  
Erection of two detached dwellings with garages at land adjacent to Chapel Cottage, Mellis Road, Yaxley

Title  
Plot 1 - GA Plans and Elevations As Proposed

Project N° Drawing N° Revision  
**0216 - 0300** **P03**

Scale - unless otherwise stated  
1 : 100 @ A2 PRELIMINARY

Bright Architecture Ltd  
139 Southgate Street  
Bury St Edmunds  
Suffolk  
IP33 2AF

t: 01284 245239  
e: joe@brightarchitecture.co.uk