


All dimensions to be checked on site by contractor prior to preparation of shop drawings and commencement of work on site.


Do not scale from this drawing.

This drawing and the copyrights and patents therein are the property of Apex Architecture and may not be used or reproduced without consent.

This drawing is to be read in conjunction with all relevant consultant's drawings/documents and any discrepancies or variations are to be notified to Apex Architecture before the affected work commences.

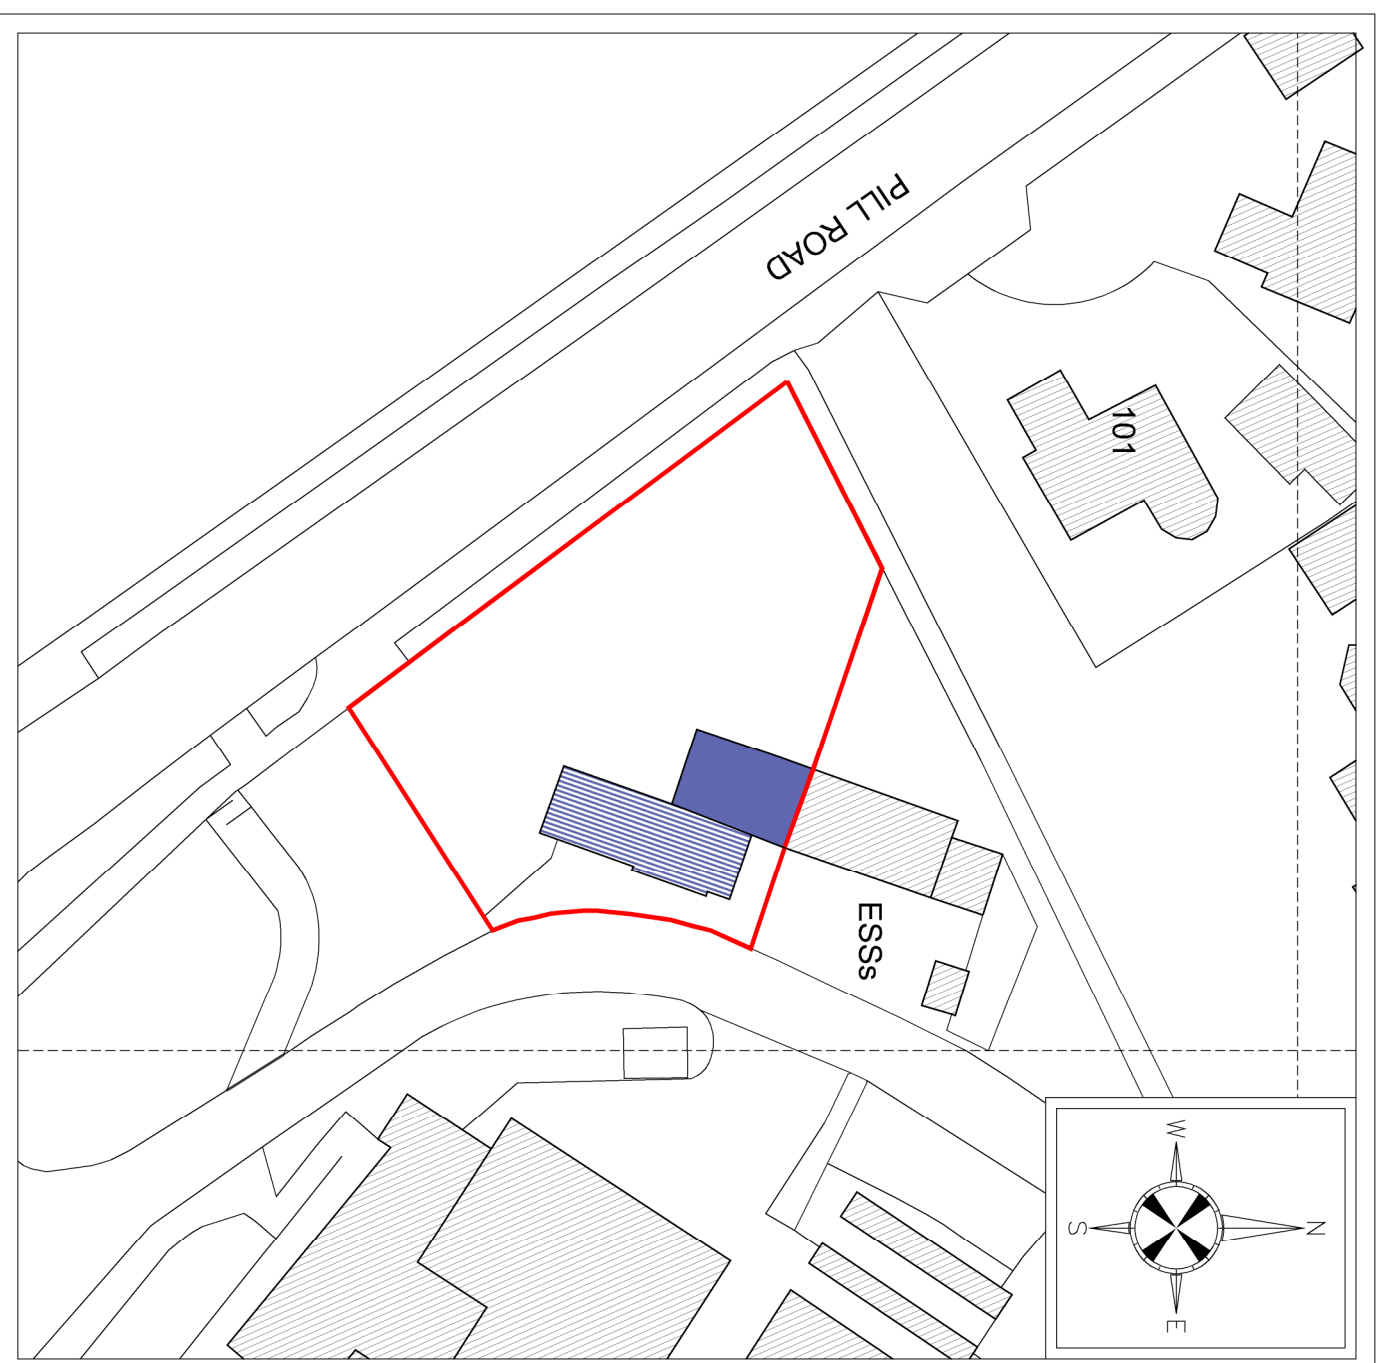

BLOCK PLAN - Scale 1:500

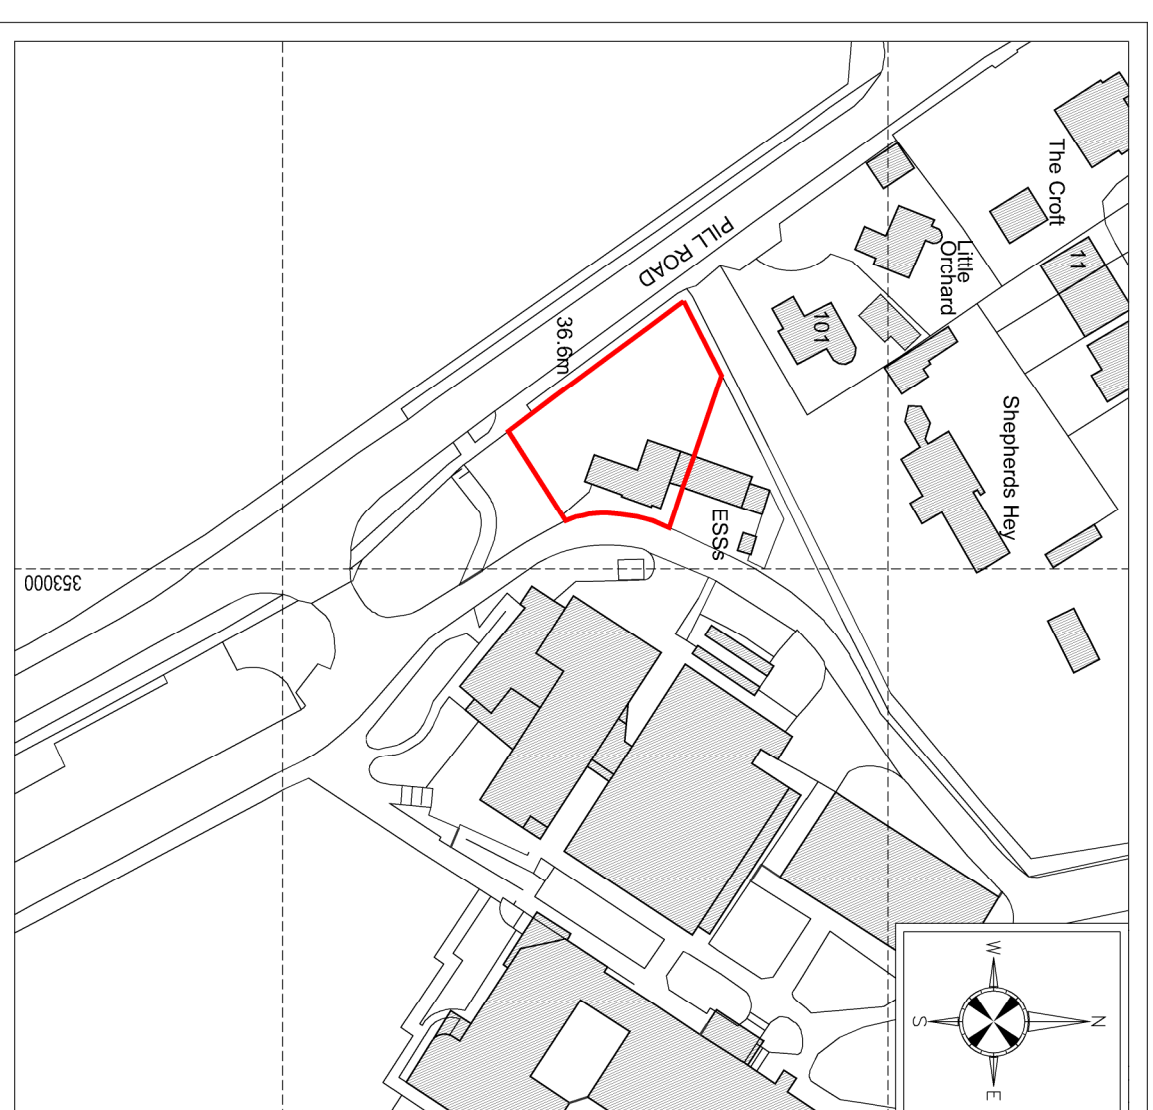

Ordnance Survey, (c) Crown Copyright 2022. All rights reserved. Licence number 100022432

LOCATION PLAN - Scale 1:1250



Oak House, Aylburton, Gloucestershire, GL15 6ST 01594 516161
Wylstone Business Park, Monmouth, NP25 3SR 01600 800101
The Site, 24 Clossen View Rd, Cheltenham, GL51 9LT 01242 650 980

Client
Cathedral Schools Trust

Project
Caretakers Bungalow

St Katherines Secondary School, Ham Green
North Somerset, BS20 0HU

Title
Location & Block Plans

Job No.	Drawing No.	Revision
AA723cb	101	N/A

Scale	Issue	Date
1:1250 & 1:500 @A3	Information	September 2022

www.apexarchitectureid.com enquire@apexarchitectureid.com