



School Farm

Livestock Pond
Dimensions
Ponds 1 & 2

Key

 Site boundary

 Pond creation:
0.5 - 2m deep

 Pond creation:
0 - 0.5m deep

 Pond number

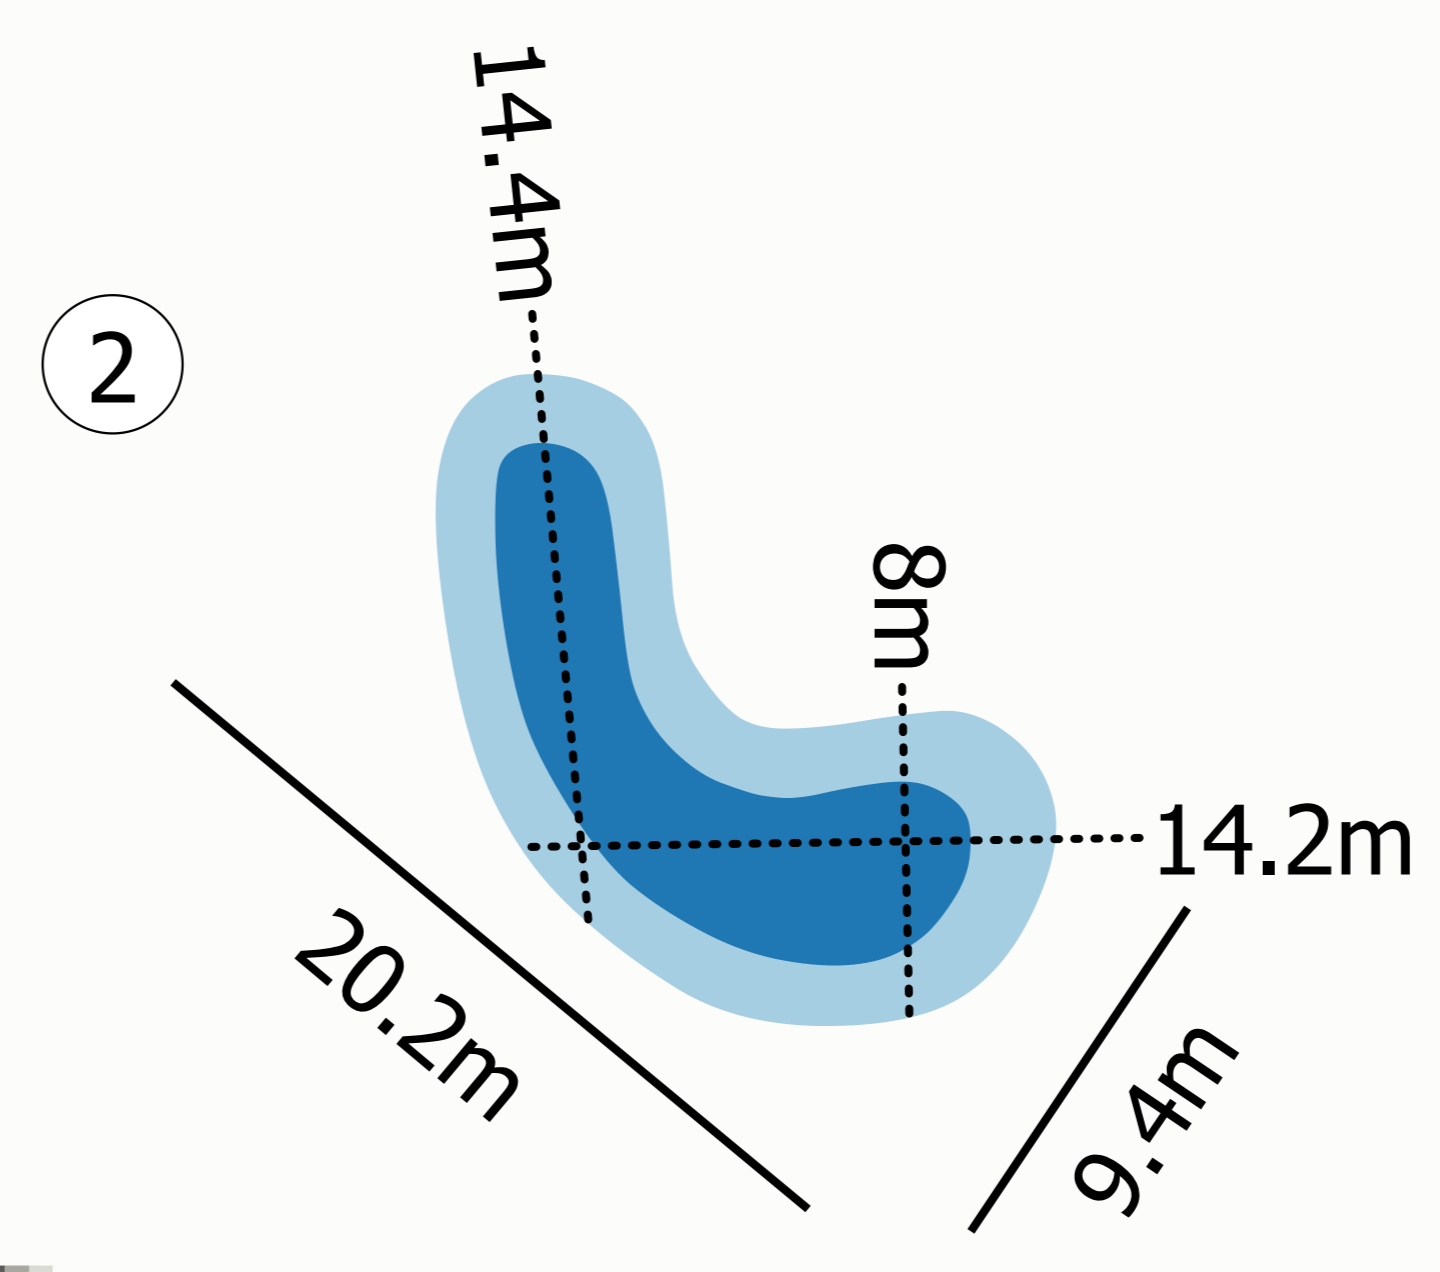
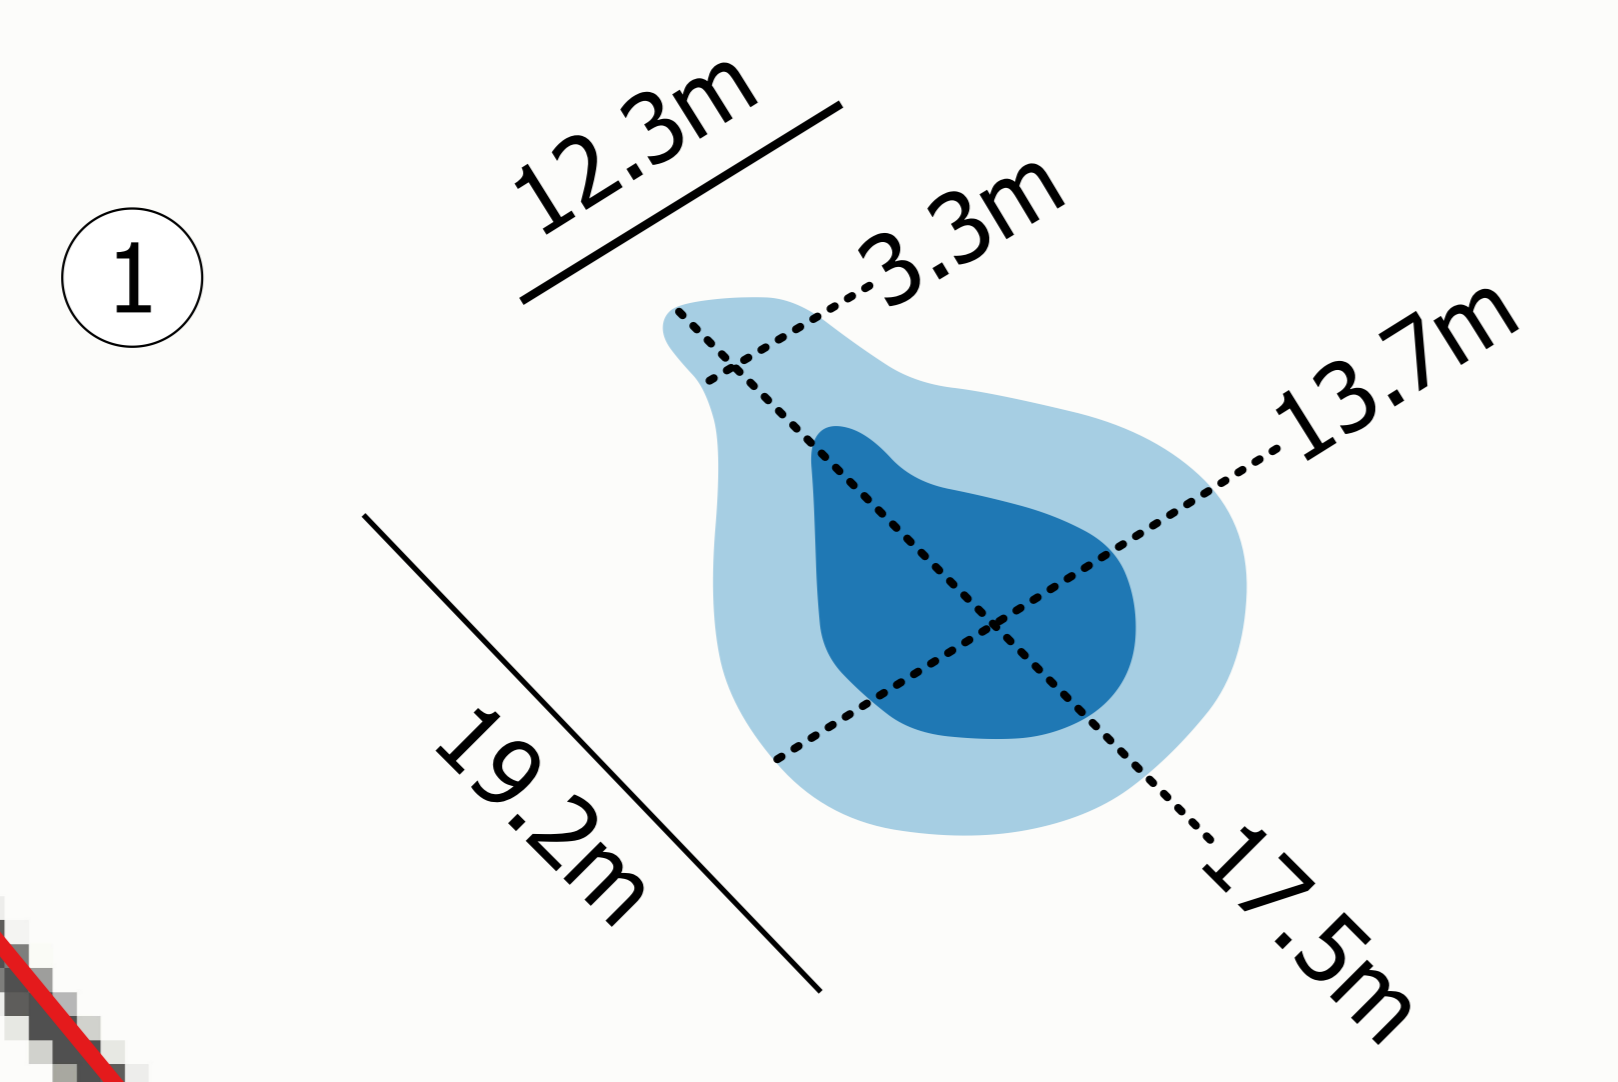

West pond: 150 sqm
East pond - 150 sqm

The property of this drawing and design is vested in FWAG East Consultancy Ltd and must not be copied or reproduced in any way without their written consent. Based on Ordnance Survey mapping and reproduced by FWAG East Consultancy Ltd under licence No. 10005946.

 Farming & Wildlife Advisory Group
FWAG East

FWAG East Consultancy Ltd
Church Farm
Maris Lane
Trumpington
Cambridge
CB2 9LG

© Crown copyright and database right 2022
Ordnance Survey licence number 100029466
Supplied by Geoform, 100 High Street,
Shaftesbury, Dorset, SP7 6AG



1:200 0 10 20 m

