



The Old Bank House

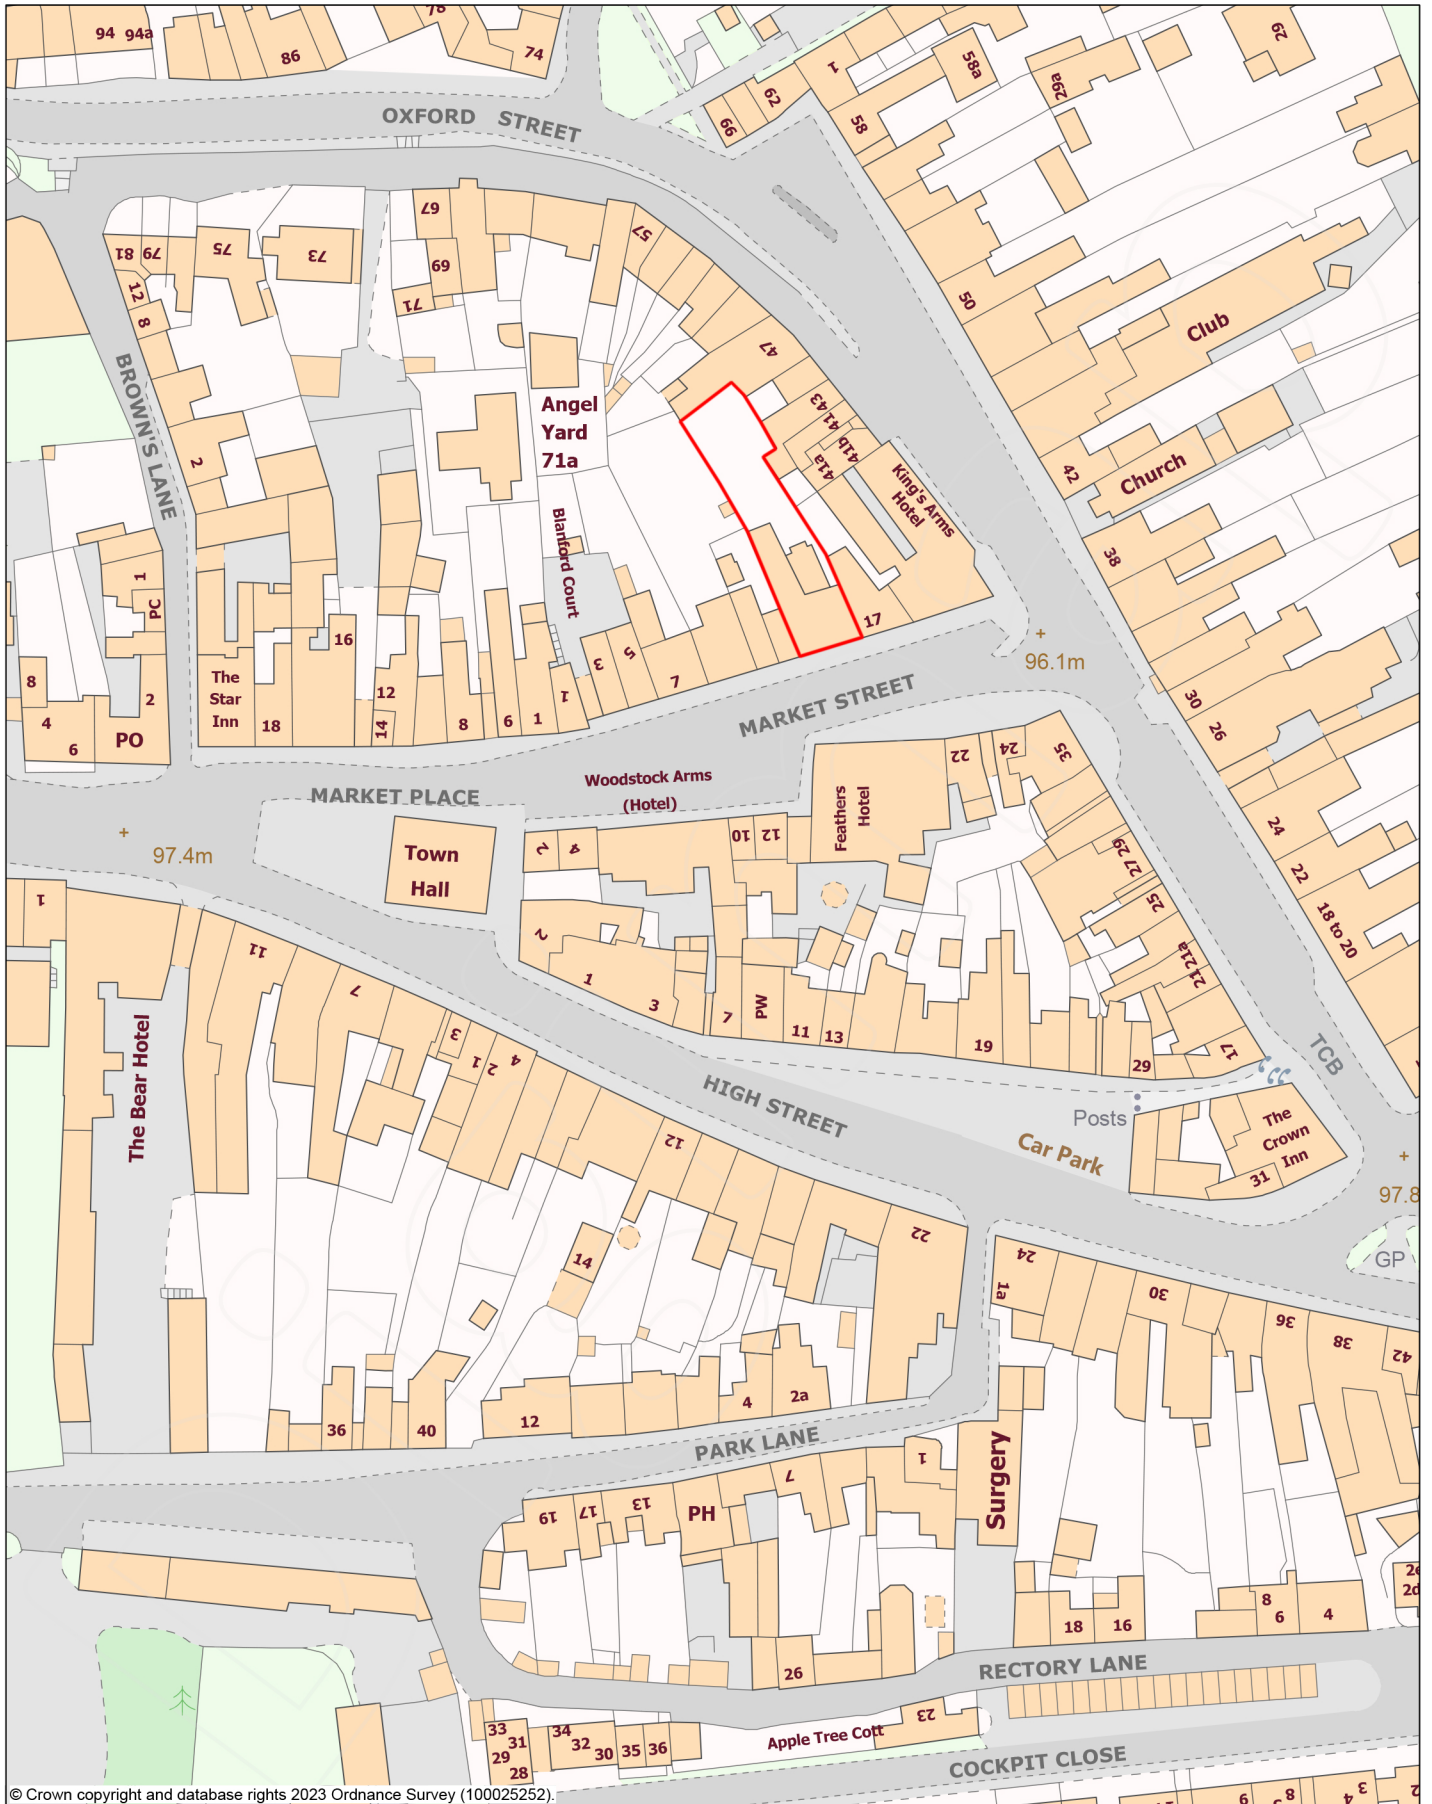

© Crown copyright and database rights 2023 Ordnance Survey (100025252).



Scale 1:1250

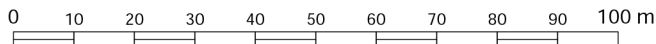

Projection: British National Grid
26 April 2023 13:52

