


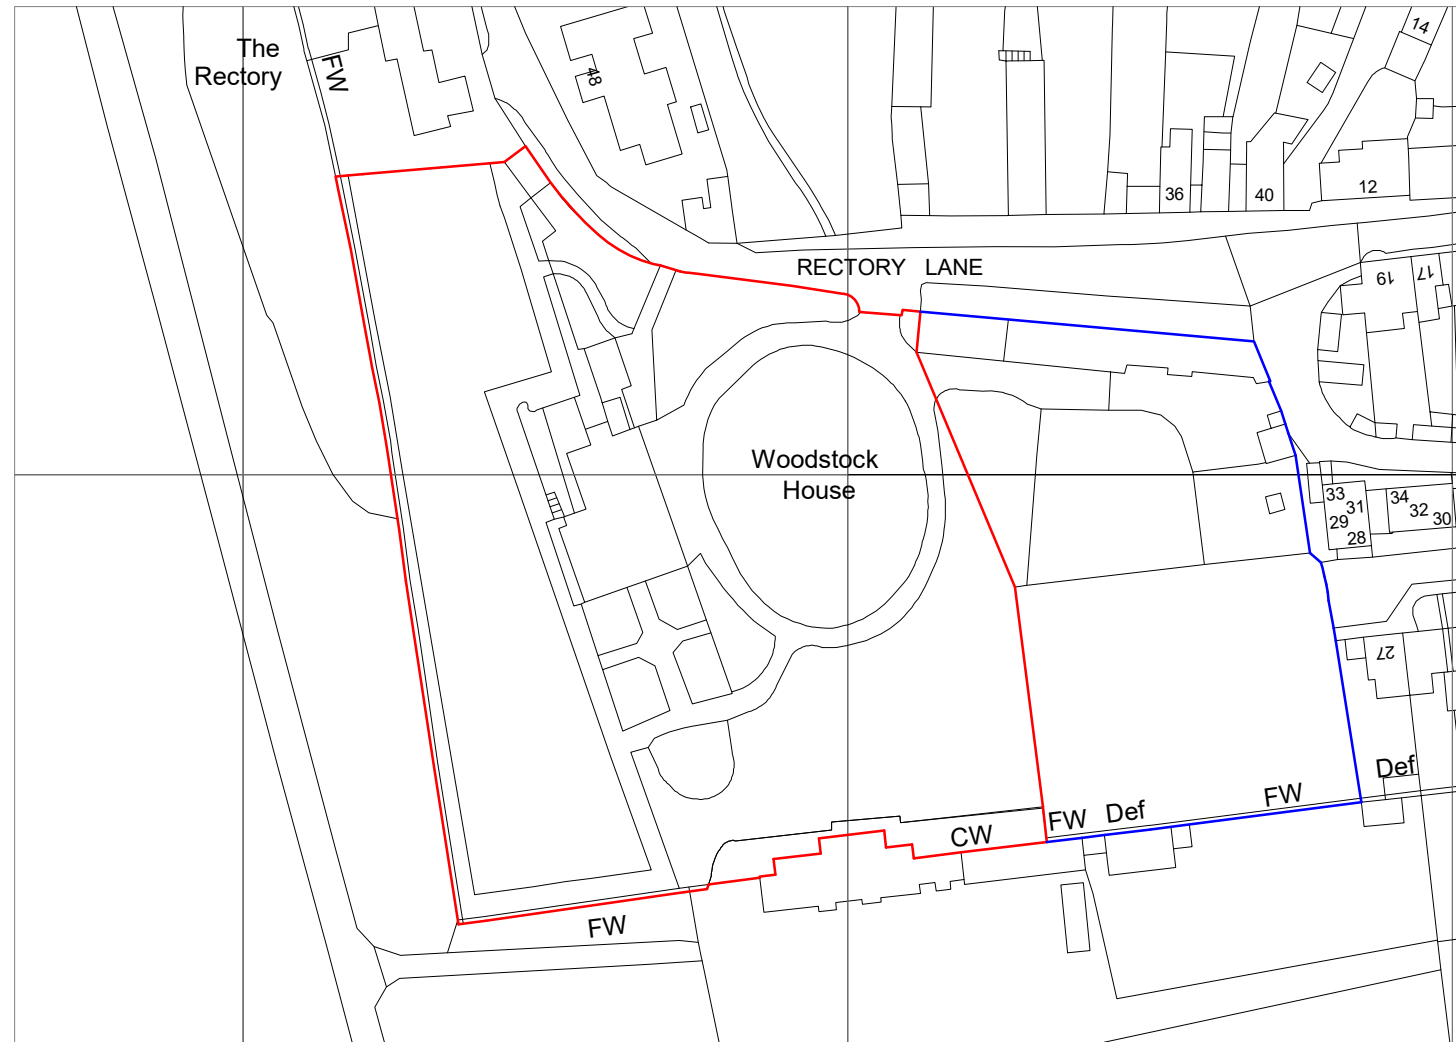

0 12.5 25 37.5 50 62.5

VISUAL SCALE (m) 1:1250

NOTE:
ALL DIMENSIONS MUST BE CHECKED ON SITE AND NOT SCALED FROM
THIS DRAWING.
FOR USE IN PRECISE NAMED LOCATION ONLY. COPYRIGHT RESERVED.



Ordnance Survey, (c) Crown Copyright 2019. All rights reserved. Licence number 100022432

A 22.06.23 Planning application
revision date description

status

PLANNING

project title
EXTERNAL LANDSCAPING,
WOODSTOCK HOUSE, OXFORD

drawing title
Location plan

first issued drawn scale @ A3
06/06/23 TS 1:1250

job/drawing no/revision

18150 - L40 - A

The Studio, 70 Church Road, Wheatley, Oxford, OX33 1LZ
01865 873936 | info@andersonorr.com | www.andersonorr.com

Anderson Orr
Architects