




NORTH ELEVATION - rectory lane side  
 Datum 99.20m

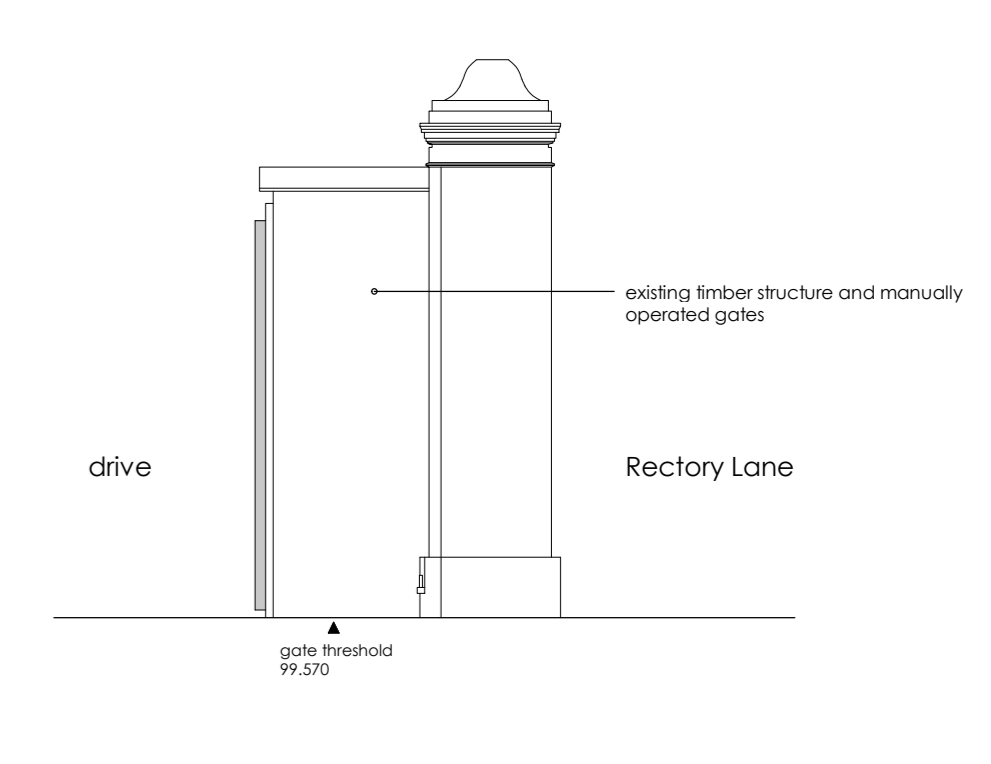

EAST ELEVATION  
 Datum 99.50m

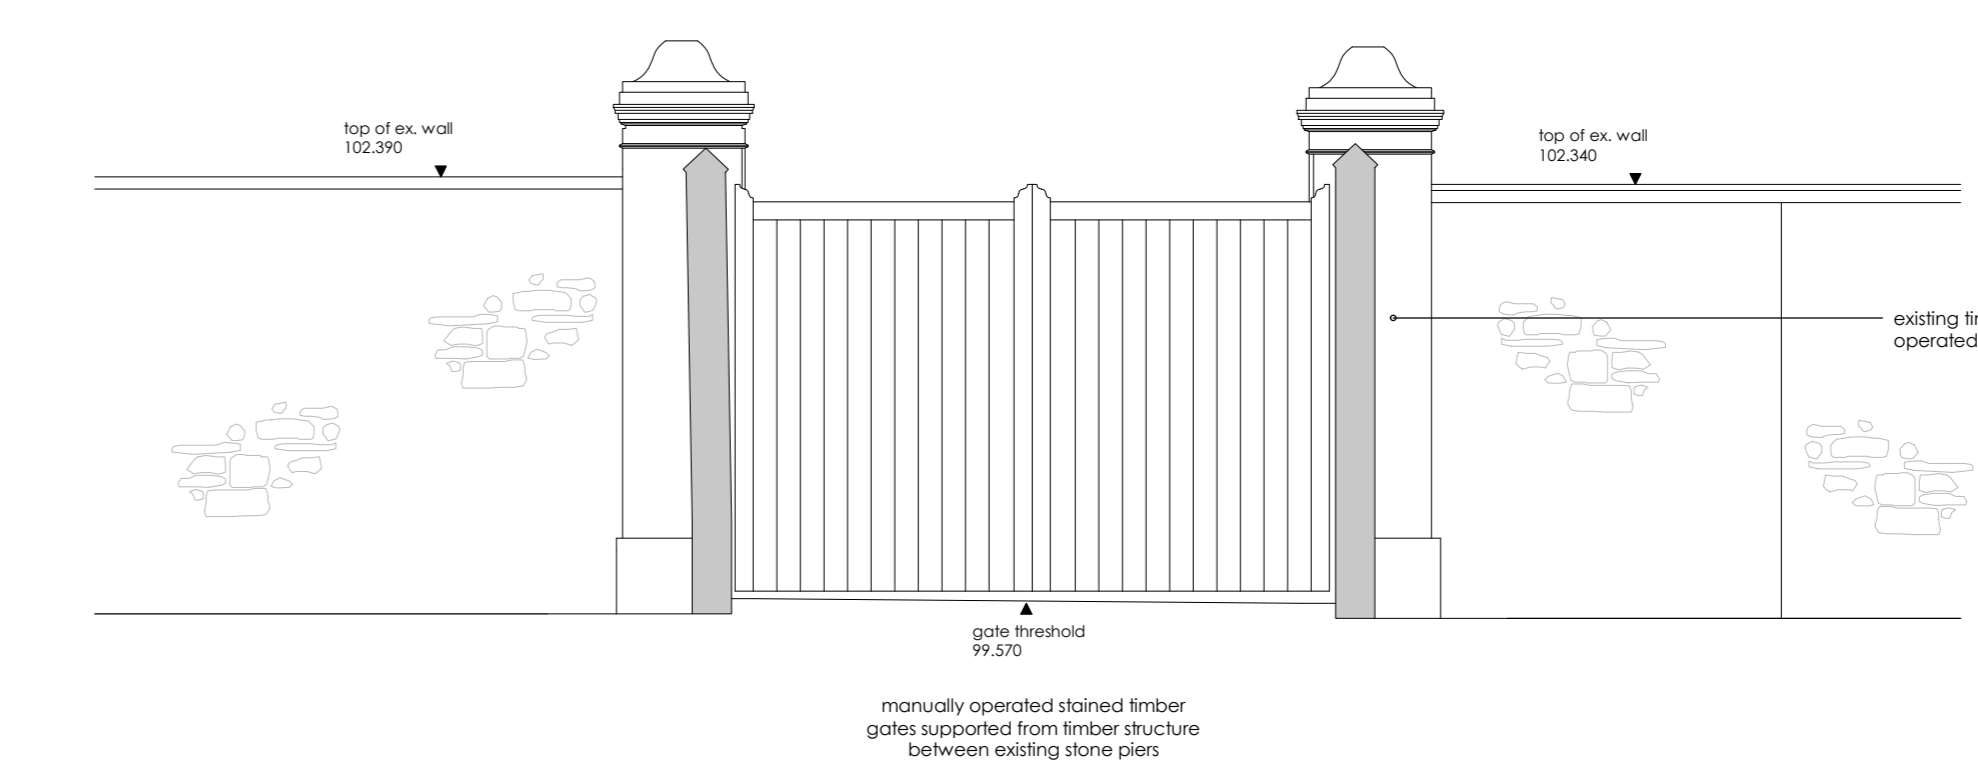

SOUTH ELEVATION - drive side  
 Datum 99.50m

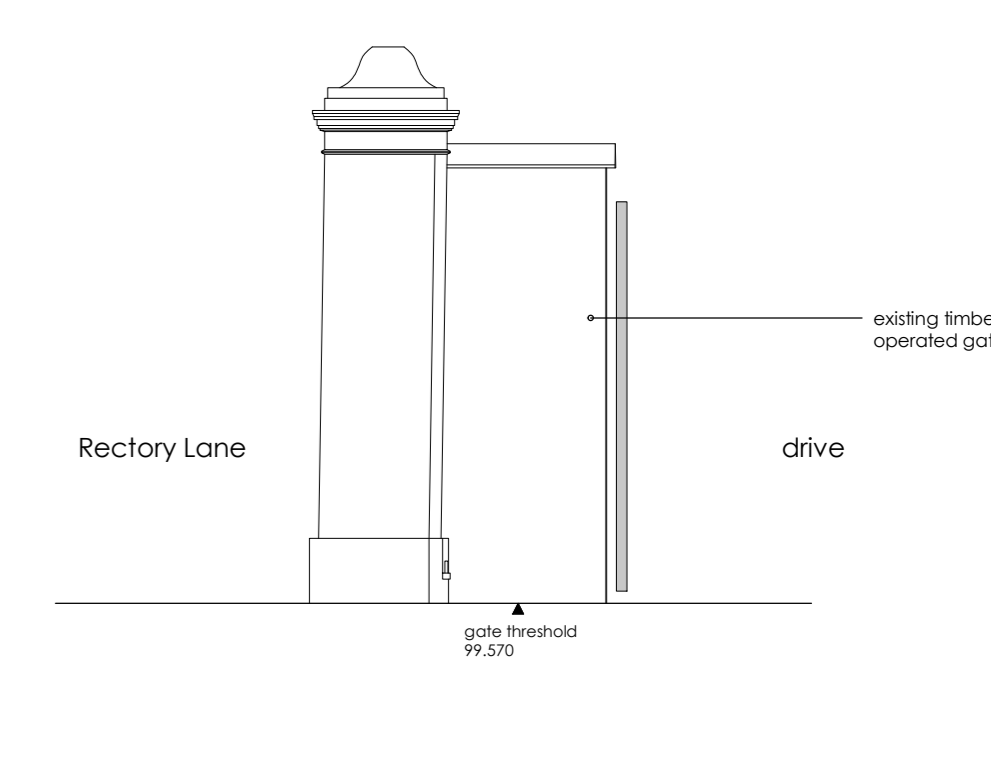

WEST ELEVATION  
 Datum 99.20m