













Openreach Structures

- Joint Box 
- Manhole 
- Pole 
- Pole (planned) 
- Duct Tee 
- Reducer 
- Cabinet 

Openreach Spans / Ducts

- Duct 
- Duct (planned) 



Developer-Proposed Structures



- Duct Tee 
- Joint Box 
- Reducer 

Developer-Proposed Spans / Ducts

- D54 (90mm duct) 
- D54 (90mm duct) 
- D56 (50mm duct) 

Developer-Proposed Equipment

- AGG 
- CBT8 
- SPLITTER (C) 

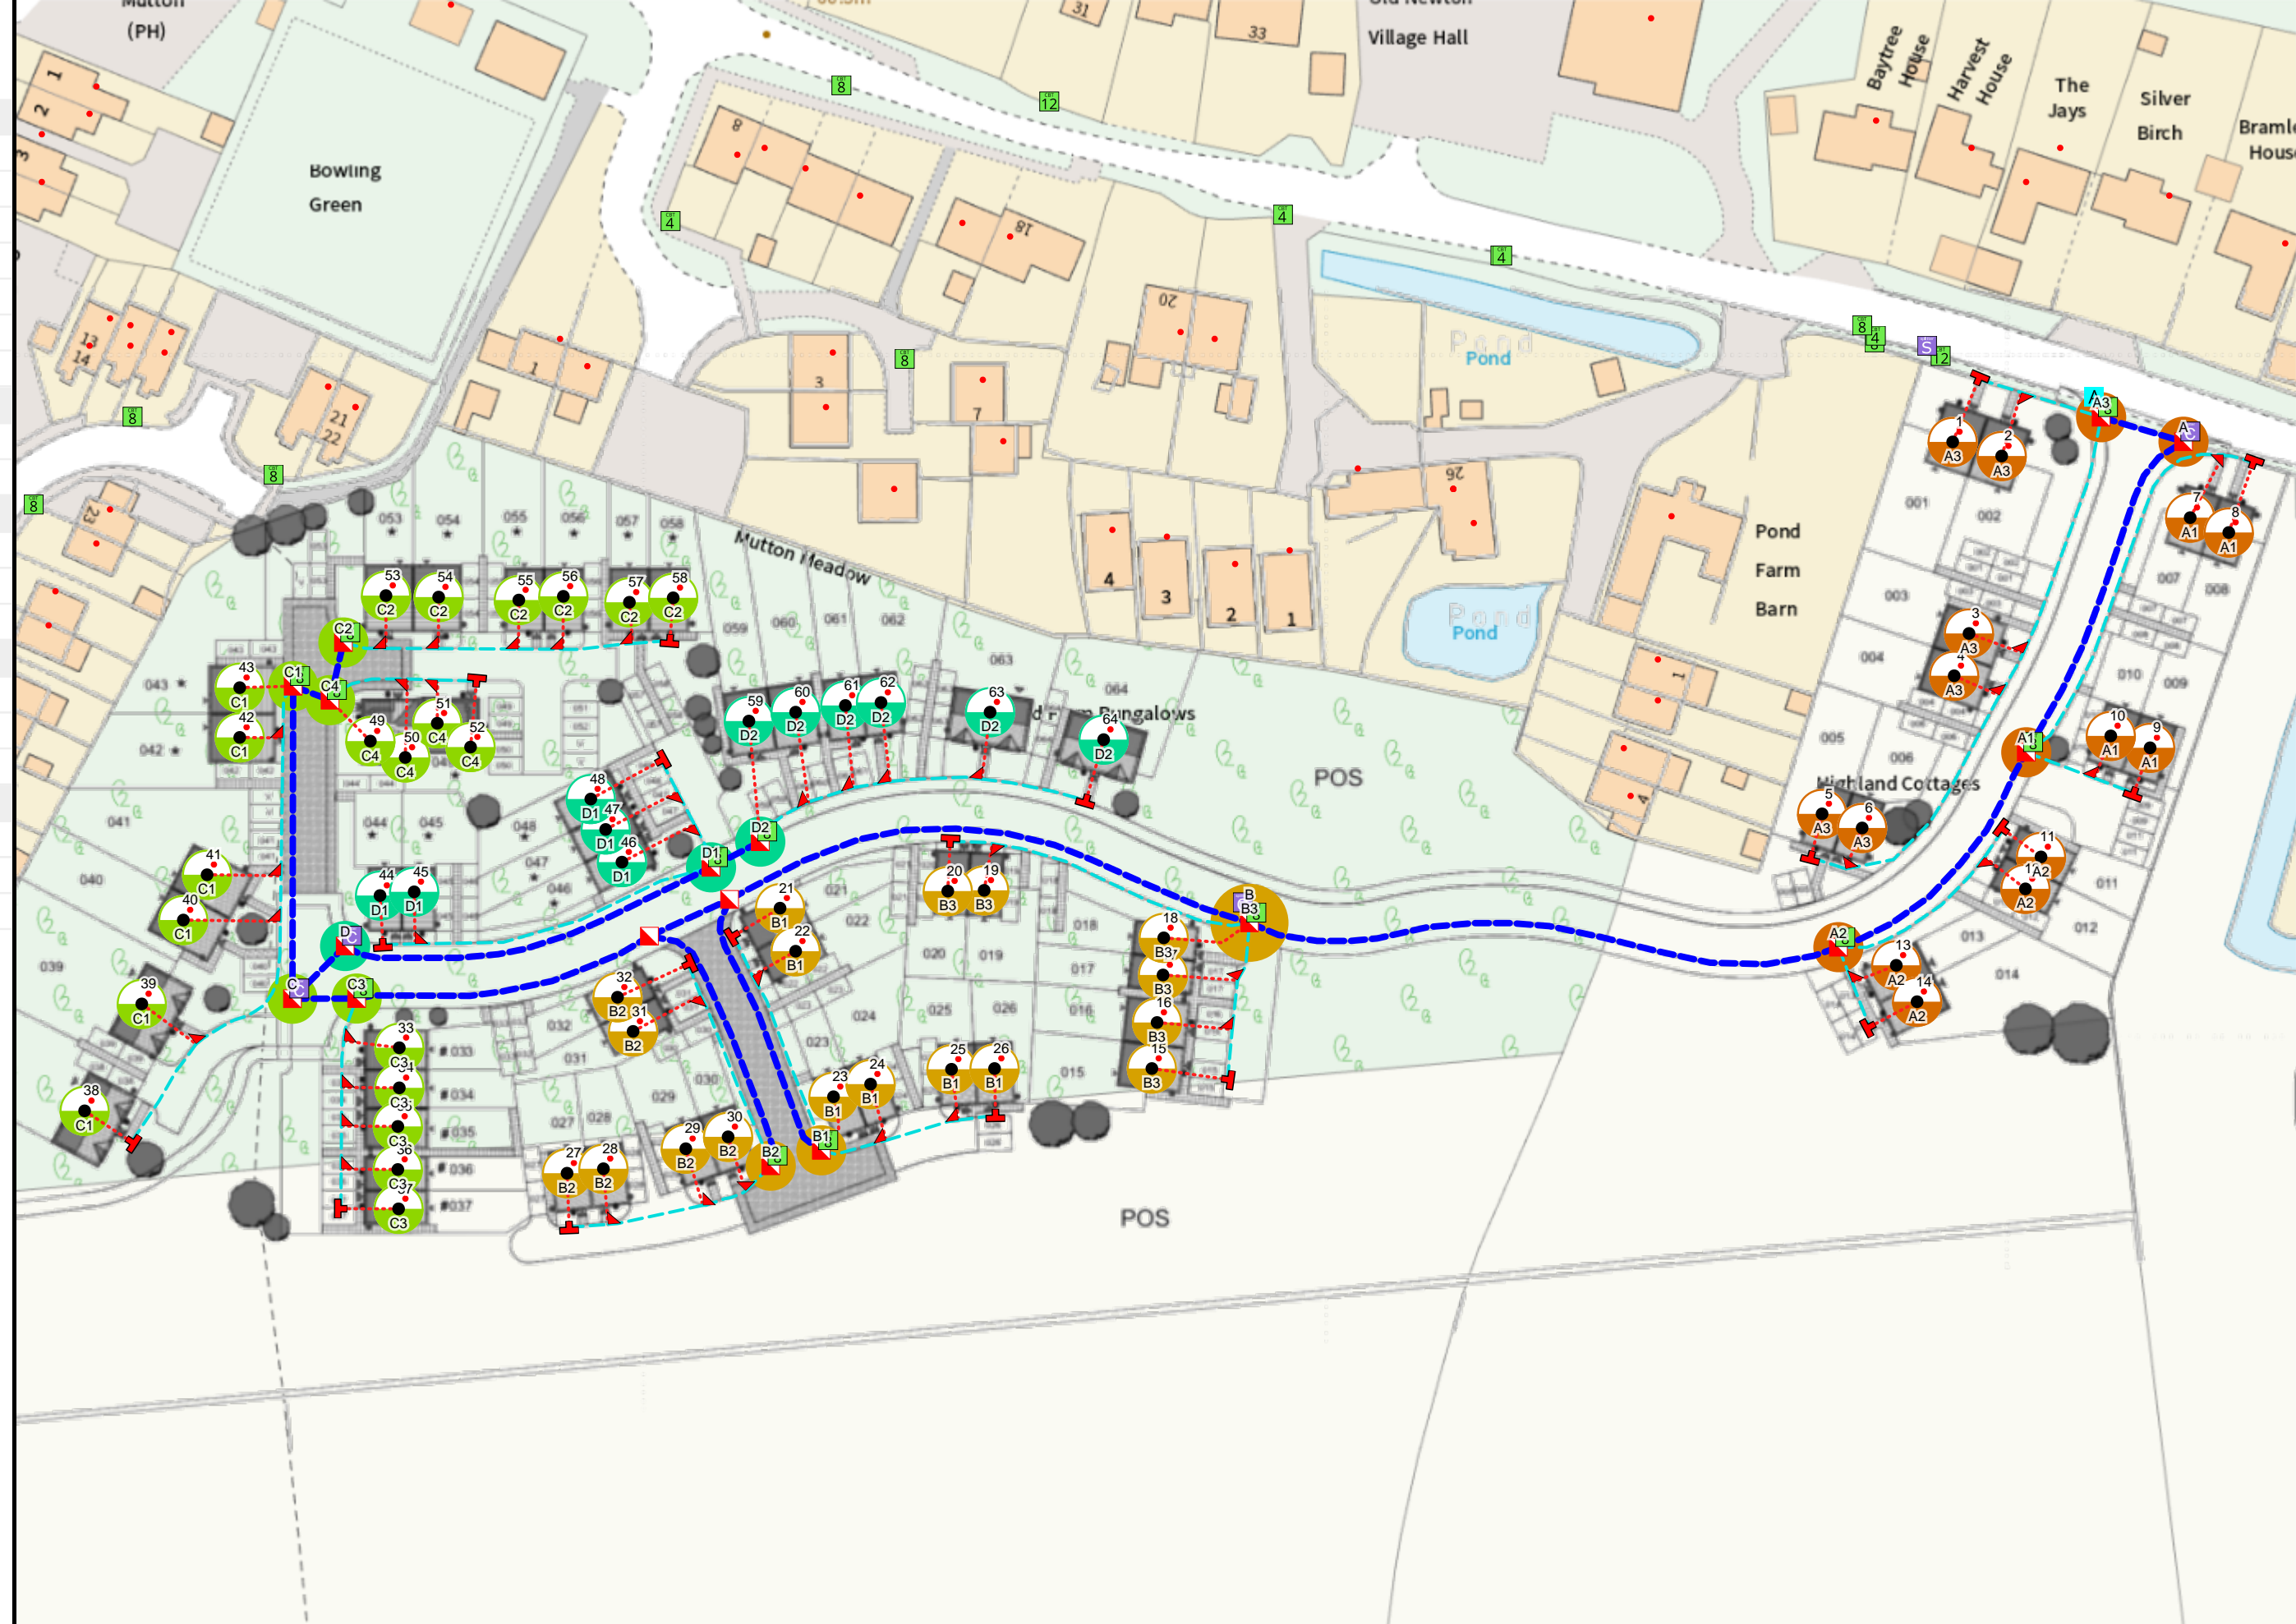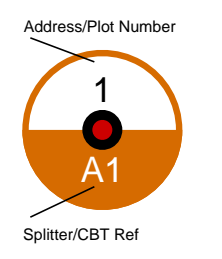

Church Road, IP14 4EL



Plant On Map

Work Order Name: STW/01J

Proposal: OPENREACH CONNECTORISED FIBRE NETWORK

Self-Install: No

Important Notice - BT's joint boxes (JB and JUF) must be constructed in non carriageway situations only. If there is any deviation from this please contact your newSite Representative before work commences

Exchange Area:
 Planned By: Ian Thomas
 NSI: STW/01J
 Onsite Project ID: GMZRT
 Grid Ref: 605142262417
 Date: 10/12/2021 14:06:48