




PROPOSED FRONT (SOUTH) ELEVATION (1:100)

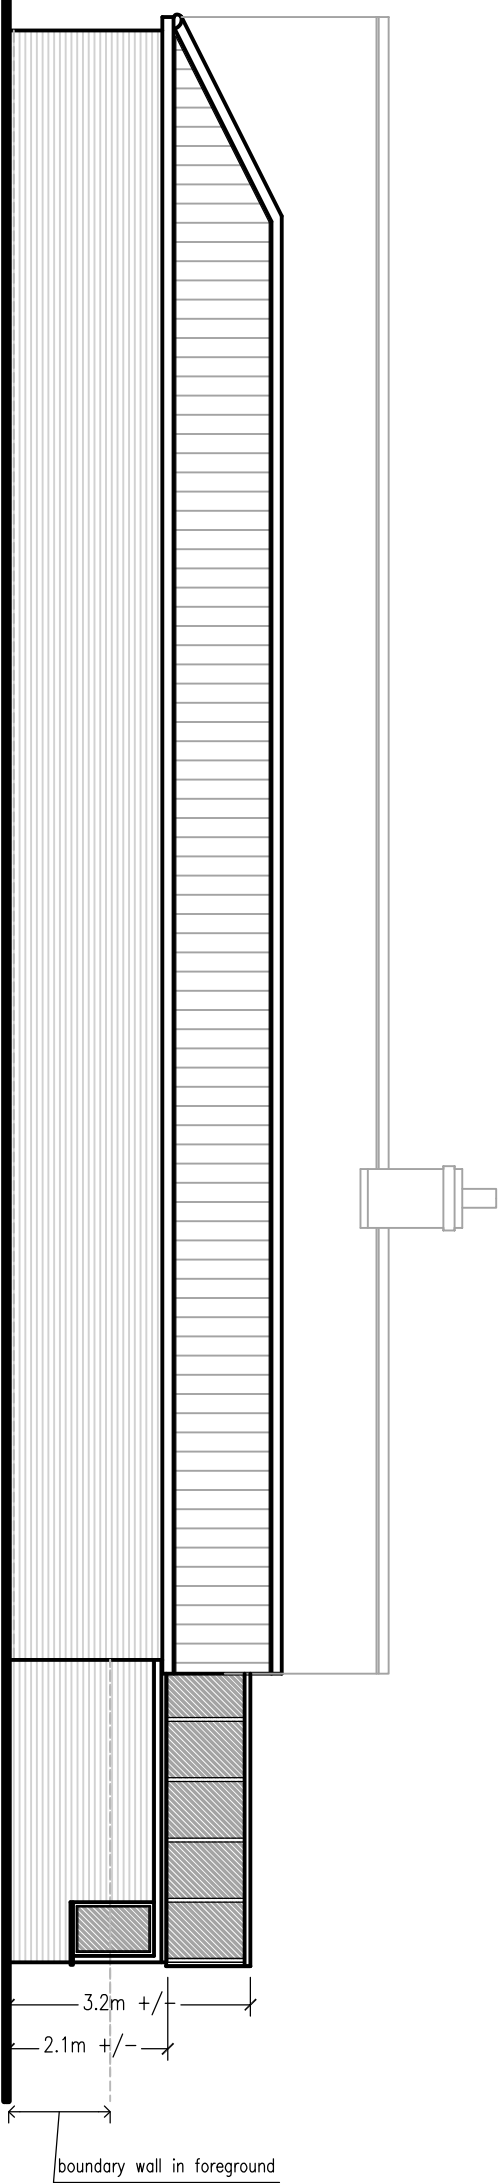

PROPOSED SIDE (WEST) ELEVATION (1:100)

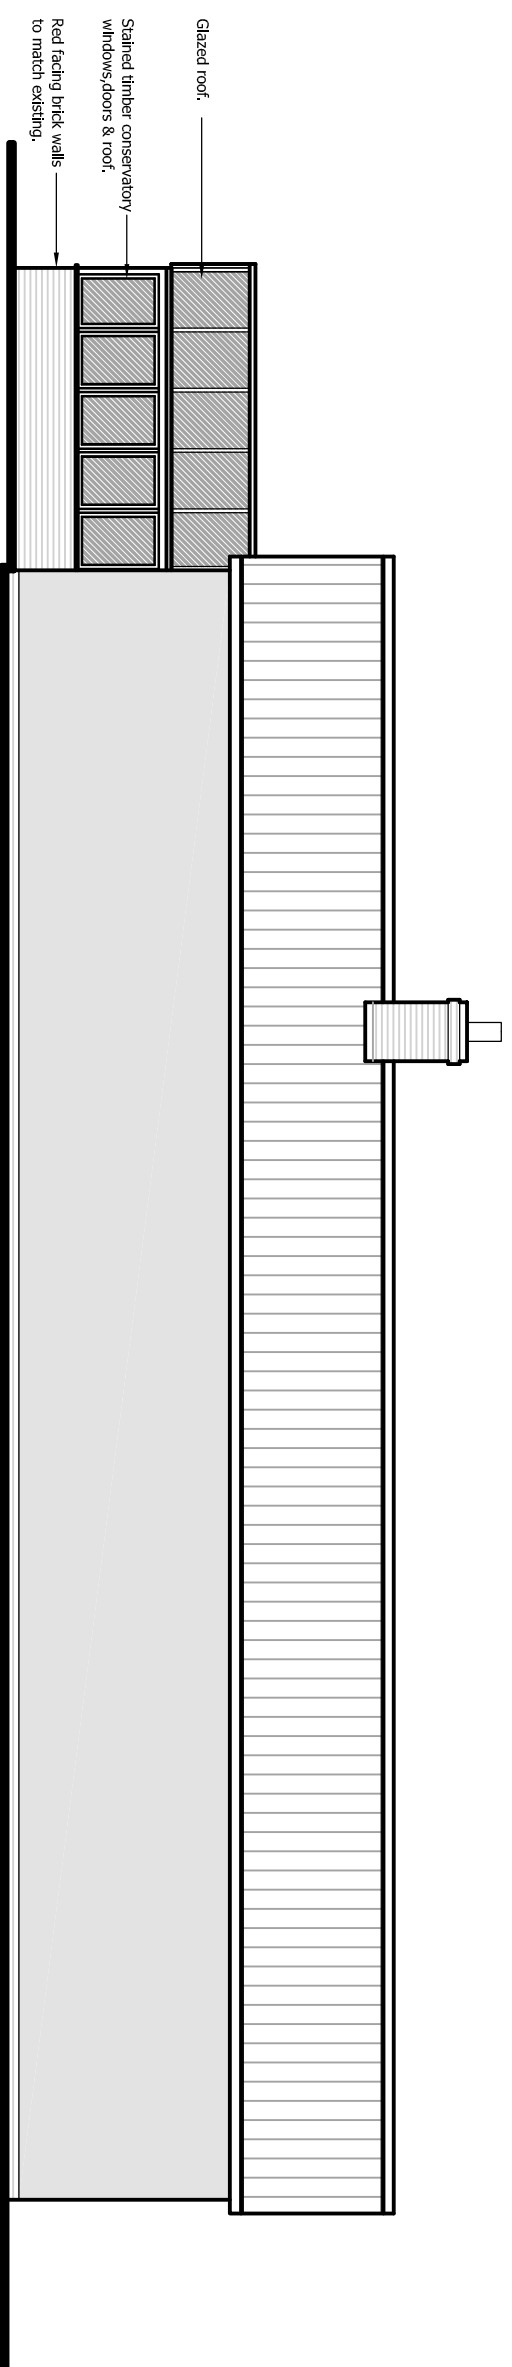

PROPOSED SIDE (EAST) ELEVATION (1:100)

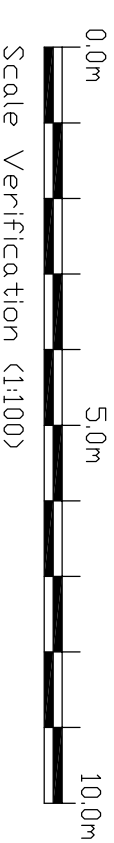

Project Address
 The Coach House,
 Wyverstone,
 Stowmarket,
 IP14 4SJ.

Drawing Title
 Proposed Elevations.

Client
 Mr & Mrs M Burrows.

Revisions	Drawing No.	Revision	Date	Scale	Drawn	Tel: 07752 779853
	90623 - PL02		10/07/23	1:100	ANR	Web Site: www.rgp-de.co.uk Email: admin@rpd@rgp-de.co.uk

building design & energy consultancy