




EXISTING FRONT (SOUTH) ELEVATION (1:100)

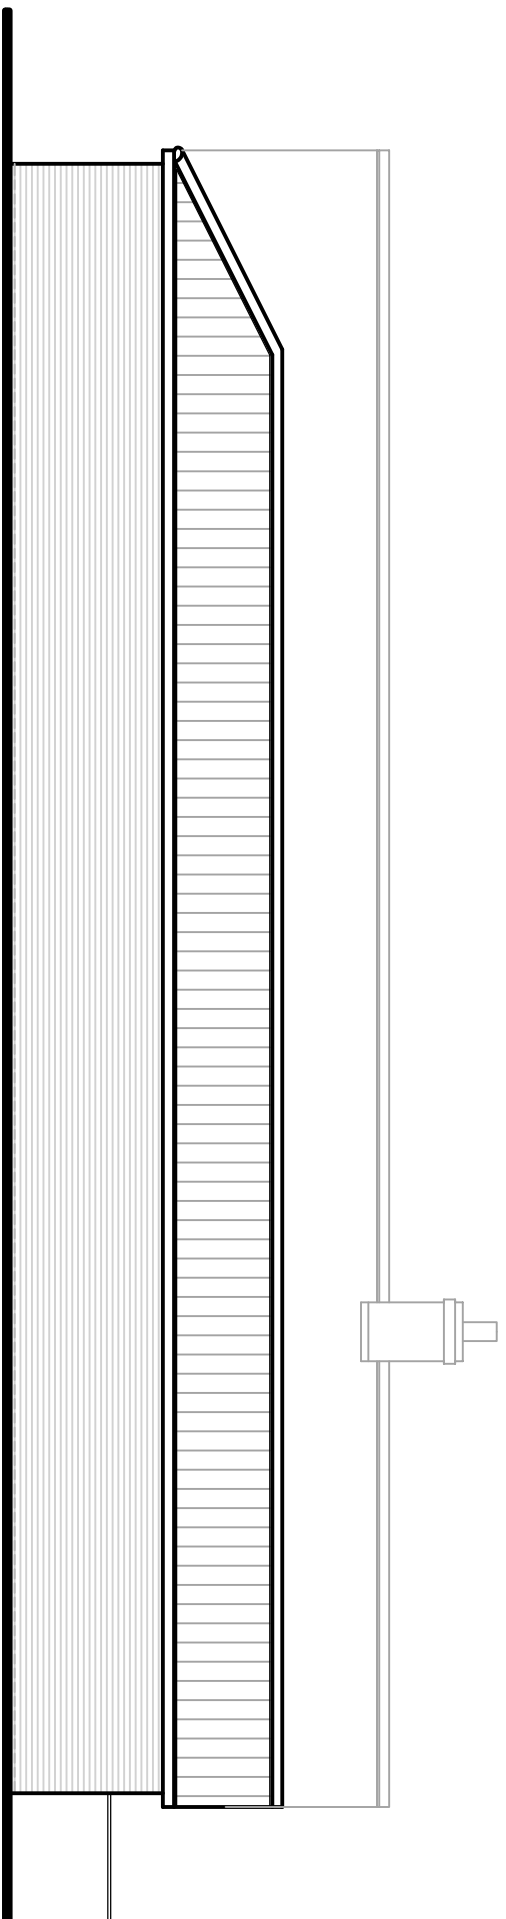


EXISTING SIDE (WEST) ELEVATION (1:100)

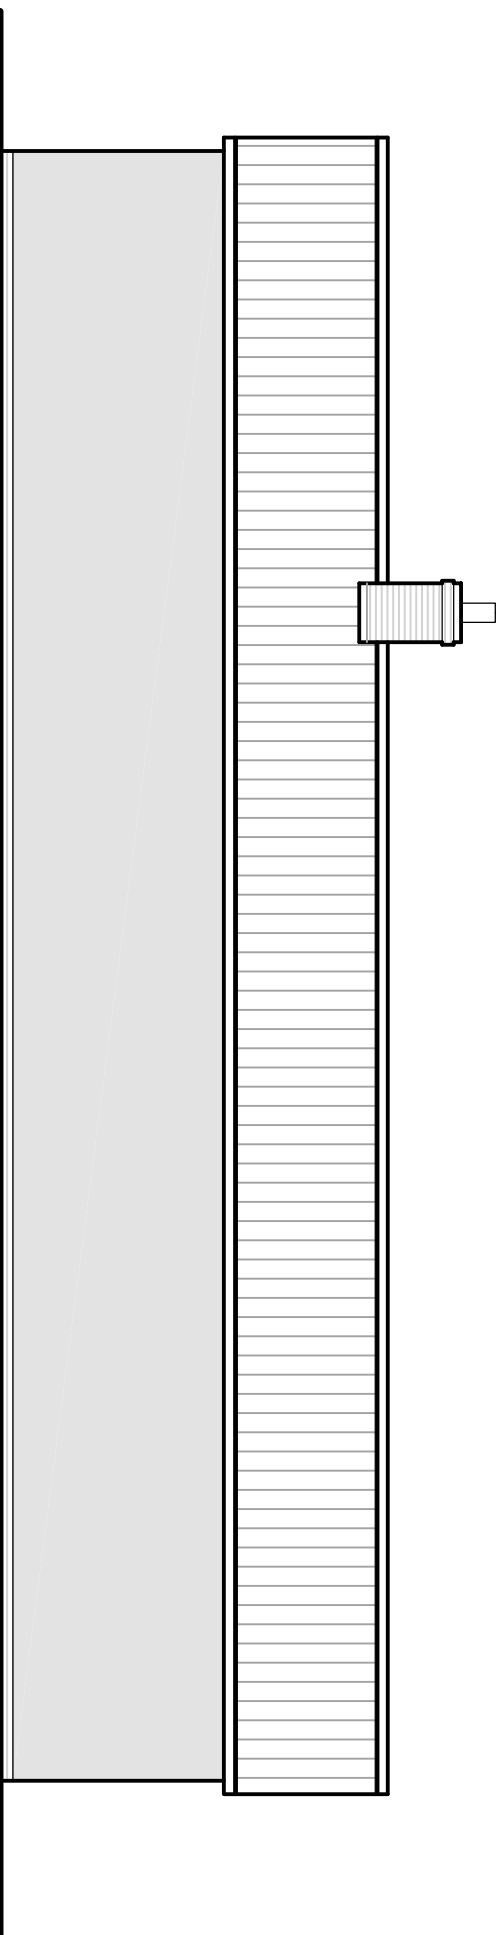

EXISTING SIDE (EAST) ELEVATION (1:100)

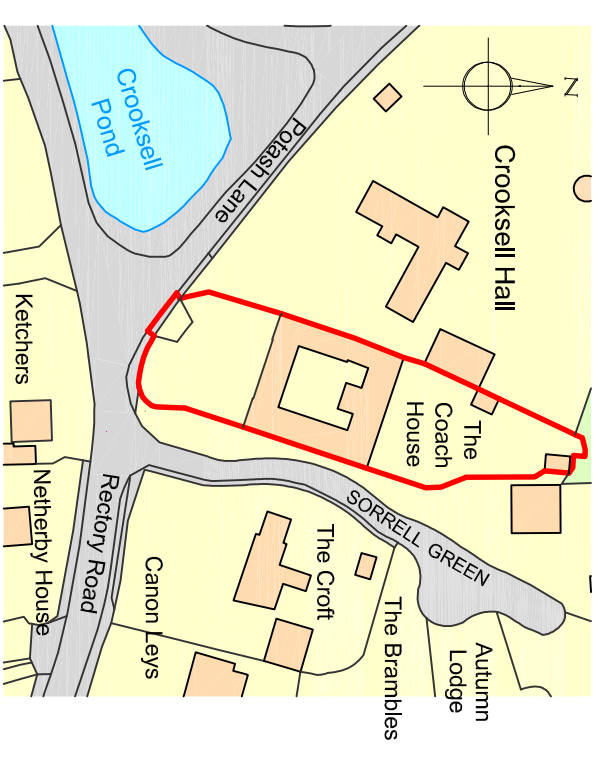

SITE LOCATION PLAN (1:1250)

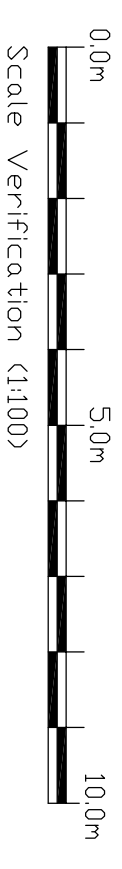

Project Address
 The Coach House,
 Wyverstone,
 Stowmarket,
 IP14 4SJ.

Drawing Title
 Existing Elevations and
 Site Location Plan.

Client
 Mr & Mrs M Burrows.

Drawing No.
 90623 - SVY02

Revisions

Revision

Date
 03/07/23

Scale
 1:100

Drawn
 ANR

Tel: 07728 779853
 Web Site: www.rgp-de.co.uk
 Email: admin@rd@rgp-de.co.uk

