

**MATERIALS LEGEND:**

**HOUSES**

STONE  
 Walls = Stone - Bradstone Rough Dressed Keinton or similar approved  
 Roof = Grey Tile - Redland Duoplane Charcoal Grey or similar approved

RENDER  
 Walls = Render - Parex Monoblanco or similar approved  
 Roof = Grey Tile - Redland Duoplane Charcoal Grey or similar approved

Brick  
 Walls = Red Brick - Rodruza Esher or similar approved  
 Roof = Grey Tile - Redland Duoplane Charcoal Grey or similar approved

Garages  
 Walls = Red Brick - Rodruza Esher or similar approved  
 Roof = Grey Tile - Redland Duoplane Charcoal Grey or similar approved

**Notes:**  
 For House Type details please refer to individual House Type planning drawings.  
 All windows to be UPVC White with woodgrain finish.  
 Grey front doors - White Side & Rear Doors.  
 Garage Doors - Grey (to match front door)  
 Fascias, eaves and barge boards in white.  
 Black round UPVC rainwater goods.  
 Red brick below DPC and for voussoir headers.  
 Smooth recons stone cills to all & Heads to certain Plots


**OFFICE BLOCK**

STONE  
 Walls = Stone - Bradstone Rough Dressed Keinton or similar approved  
 Roof = Grey Tile - Redland Duoplane Charcoal Grey or similar approved

**Notes:**  
 For Office Block please refer to planning drawings.  
 All windows to be black Narrow Casements  
 Black front & Rear Doors  
 Stone coping Parapet Walls  
 Black round UPVC rainwater goods.  
 Red brick below DPC and Goining & Curved Heads.  
 Smooth recons stone cills

**EXERNAL WORKS**

Buff Hogging Footpath With Timber Edging or similar approved  
 Block Paving - Marshalls Herringbone Block Paving Charcoal Grey or similar approved  
 Rumble Strips - Marshalls Tegula Block Paving Pennant Grey or similar approved  
 Road - Tarmac With Conservation Kerbs or similar approved  
 Footpath - Tarmac or similar approved  
 Private Footpath (front & Side) - Indian Sandstone Silver Grey or similar approved

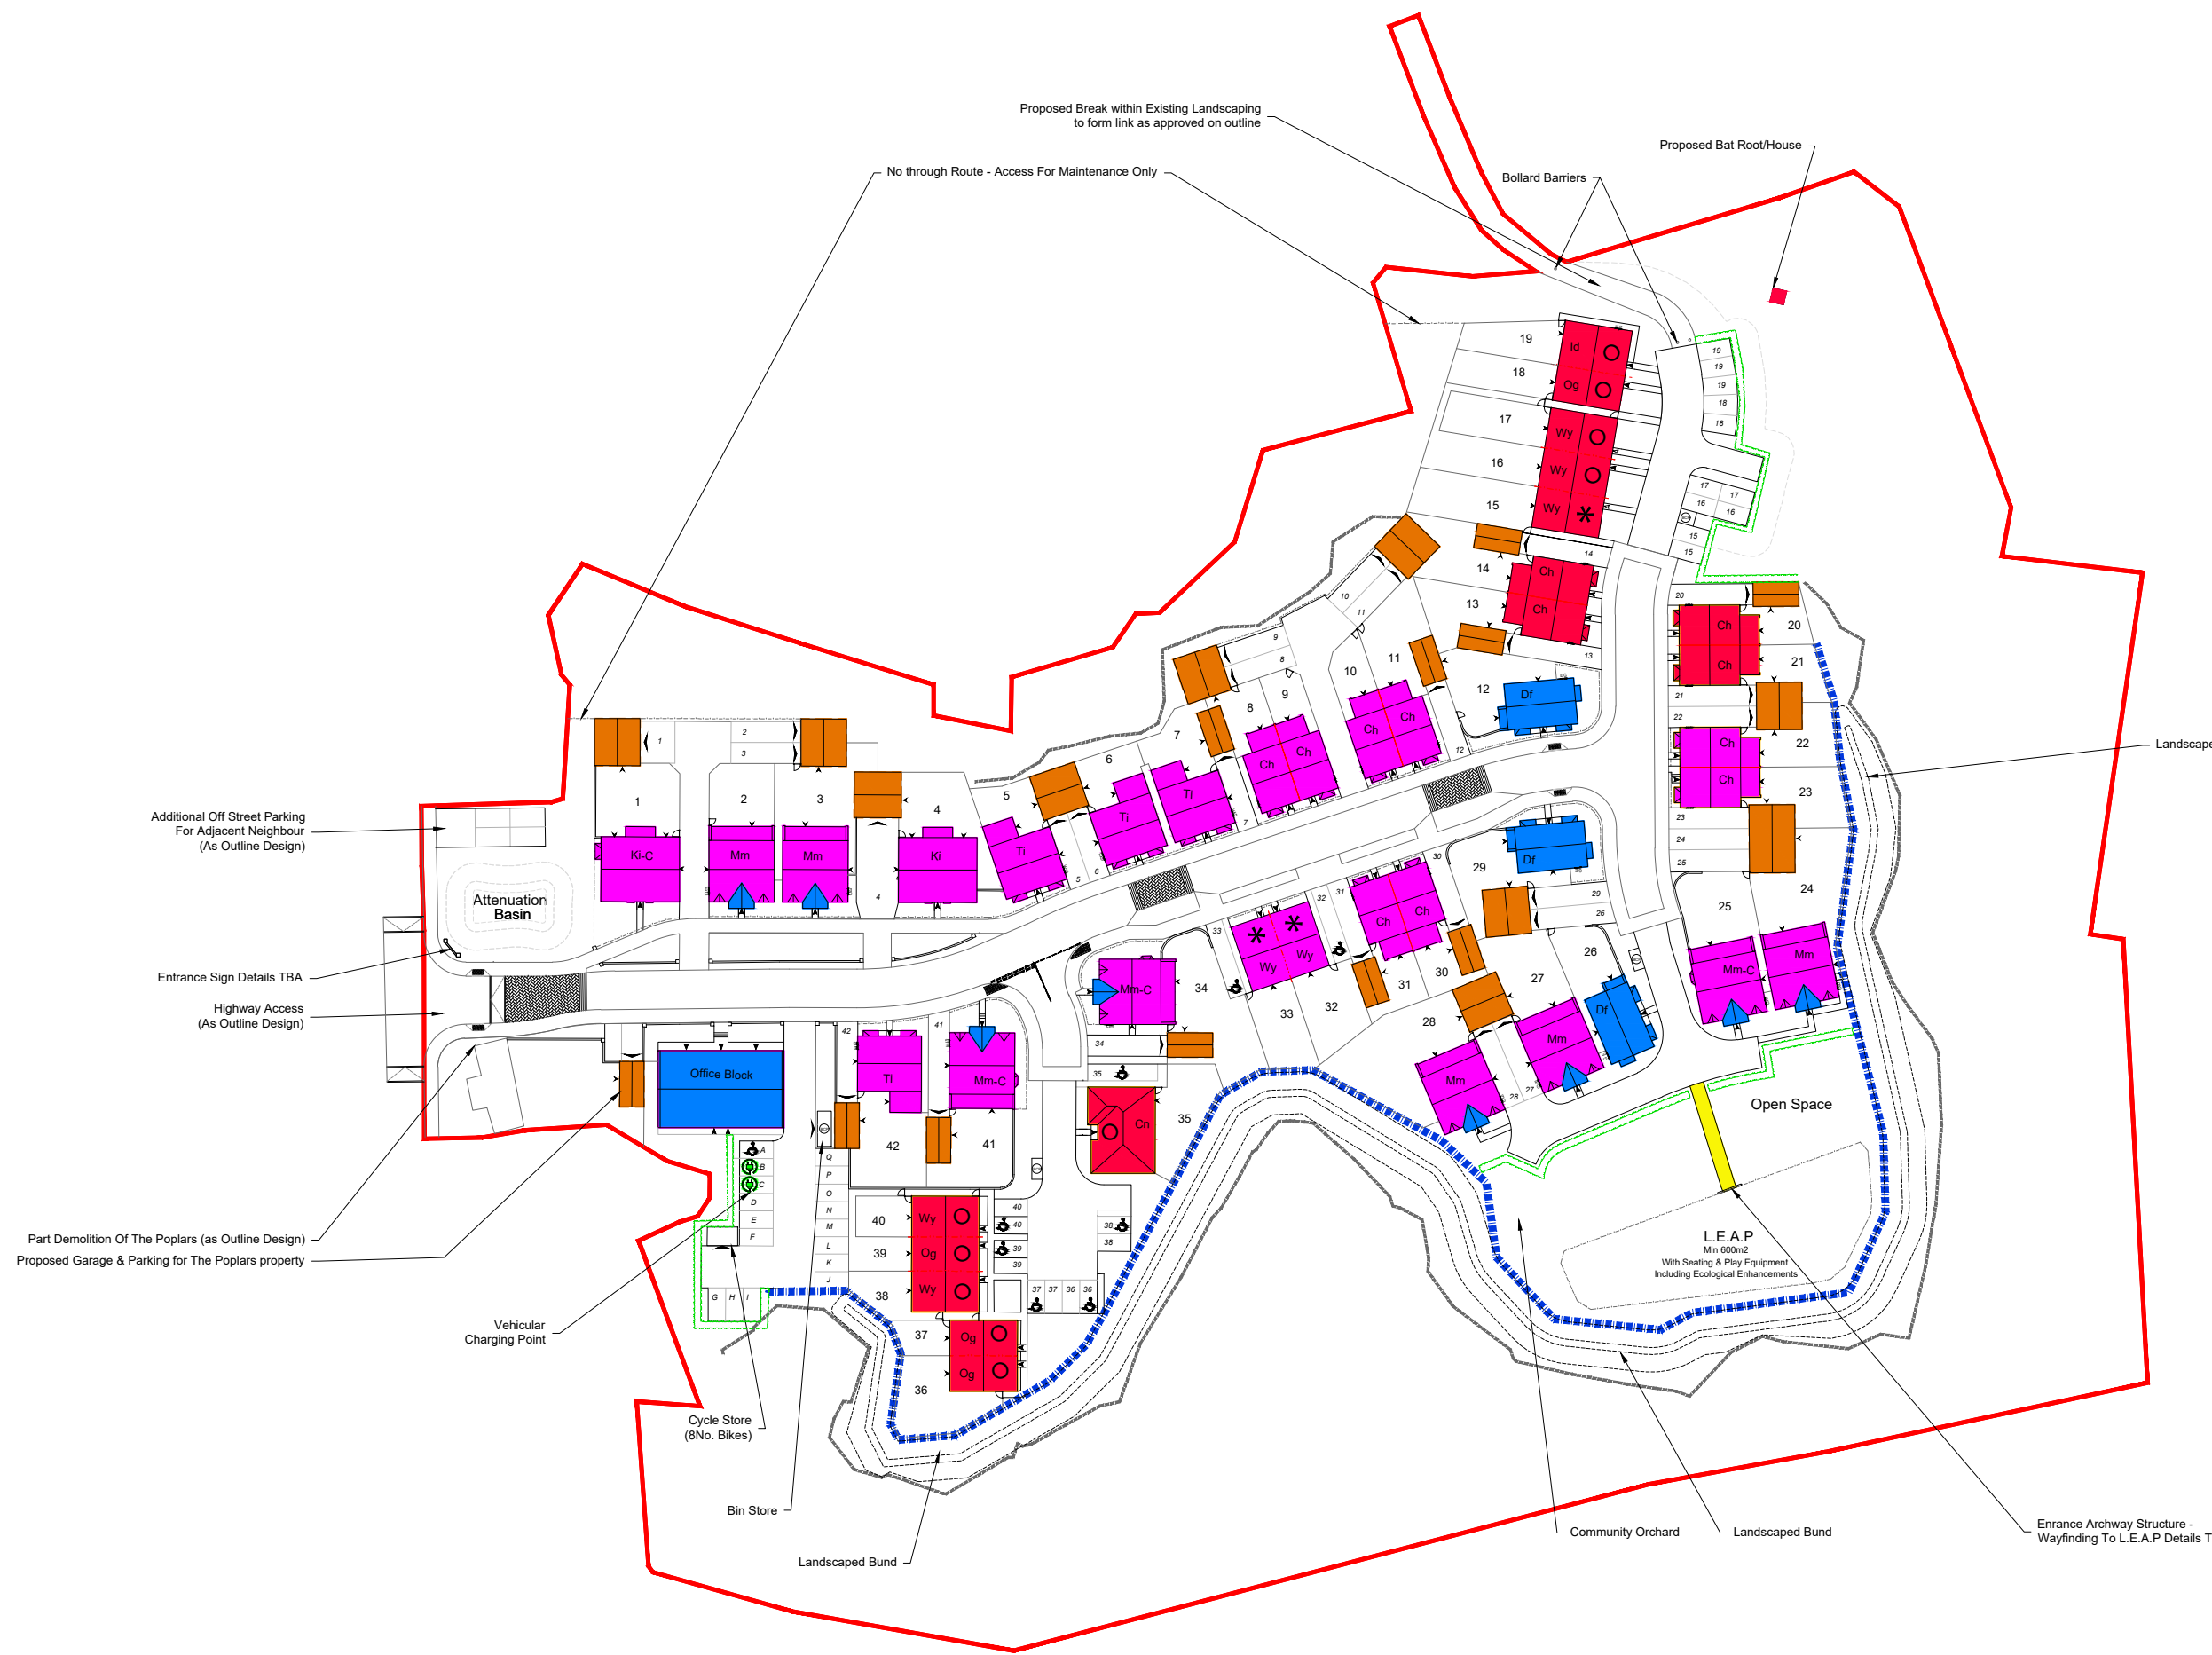

Project	Bleadon Quarry	Drawn By	DA	Scale	NTS
Drawing	Materials Layout	Checked By		Date	July 2022
Status	Planning	Page Size	A3		
Project No.	BQ-RM				
Drawing No.	103				
Revision	B				

Rev	Date	By	Description
A	19.12.22	DA	Updated to layout 100 Rev A.
B	24.03.23	DA	Updated to layout 100 Rev B.