


Notes
 Do not scale from this drawing. All dimensions to be checked on site prior to construction and any discrepancies reported to the Architect. Copyright reserved.

NOTES
 Conservation Rooflight from the Rooflight Company. Rooflight to be set flush with level of roof tiles

4mm Toughened Outer.
 16mm 90% Argon Cavity.
 4mm Low Emissivity (Low e) Toughened inner.
 Whole unit u-value (Uw) of 1.5 W/m2 K in accordance with EN ISO 10077-2:2012.
 3mm mild steel with a protective polyester powder coating to BS EN ISO 12944.
 The standard frame is finished in a textured semi gloss paint finish in black RAL 9005

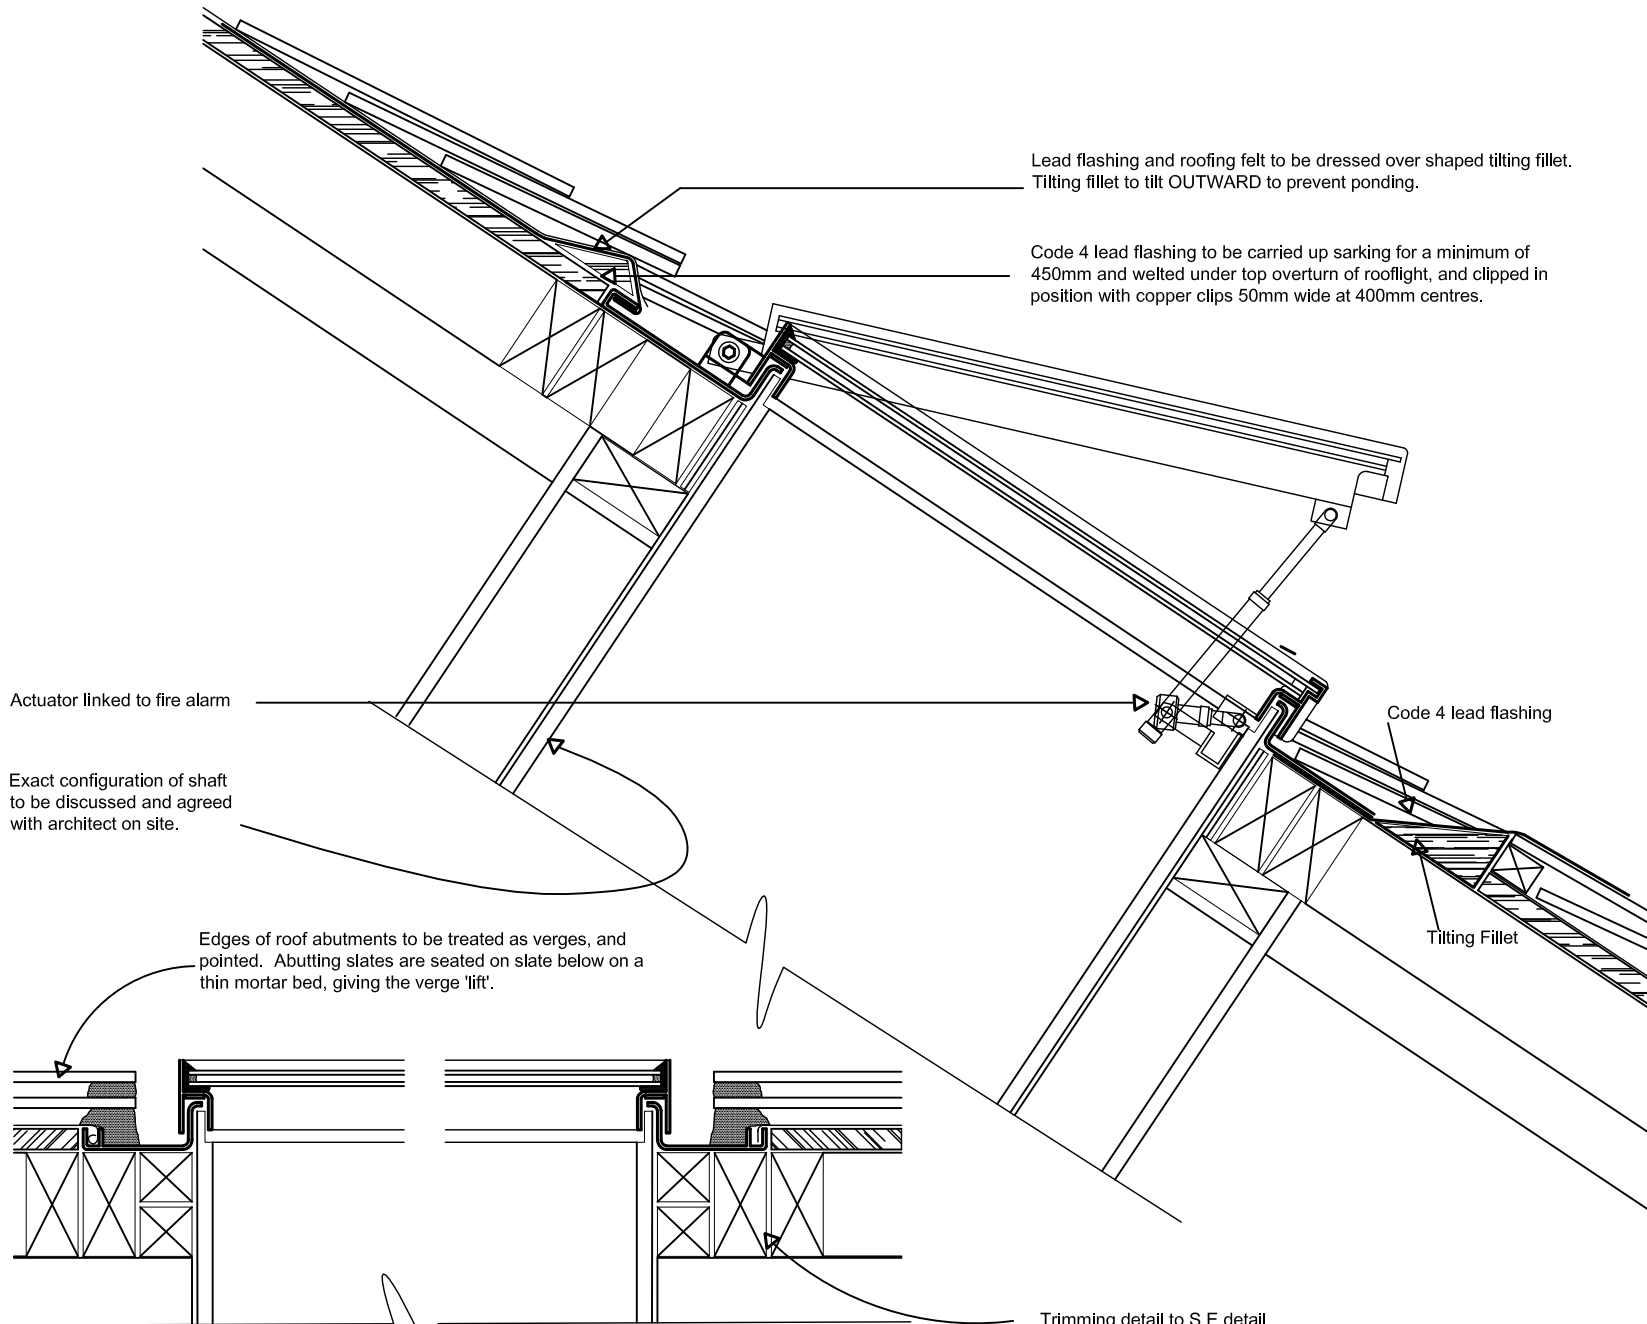

Revisions	---	---	---
Status	Planning		
Client	Paton Developments		
Project	The Bull High Street Burford		
Title	Conservation Rooflight Details		
Scale	Size	Date	Drawn Checked
1:5	A3	26/0721	DP DP

3DREID
 36 North Castle Street,
 Edinburgh,
 EH2 3BN.
 t: +44 (0)131 225 4040
 f: +44 (0)131 225 4747
 w: http://www.3dreid.com



Project No.	Drawing No.	Rev.
200189	31000	