
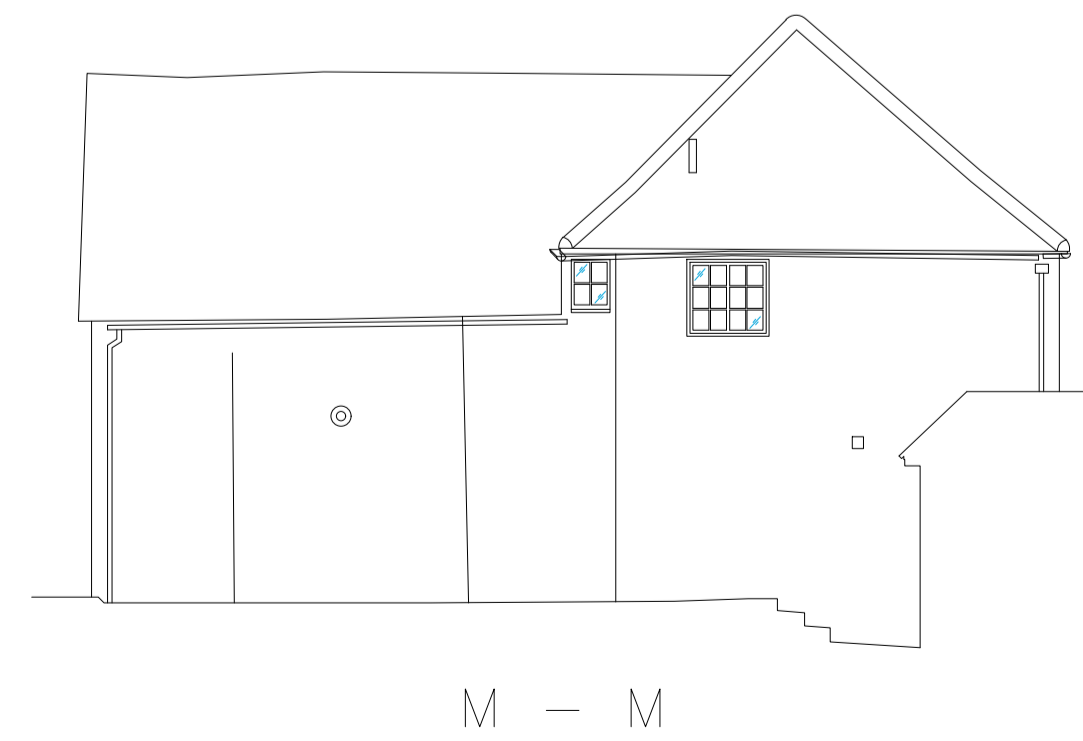
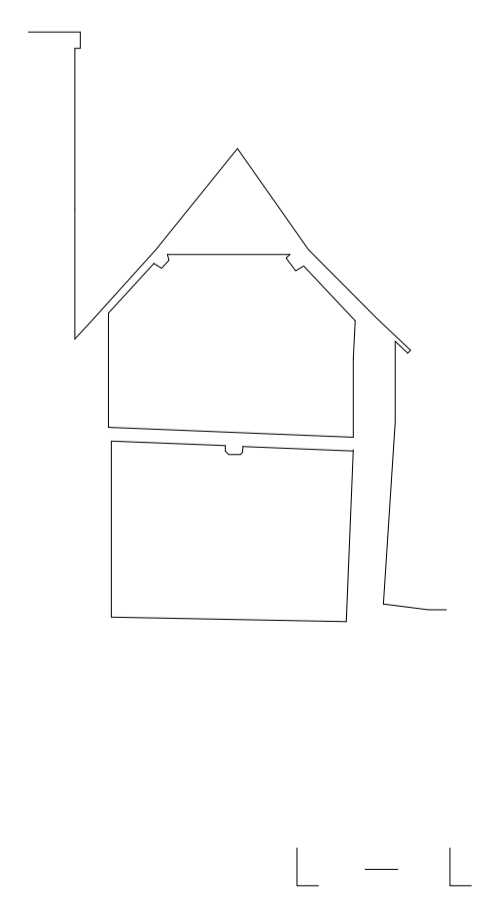
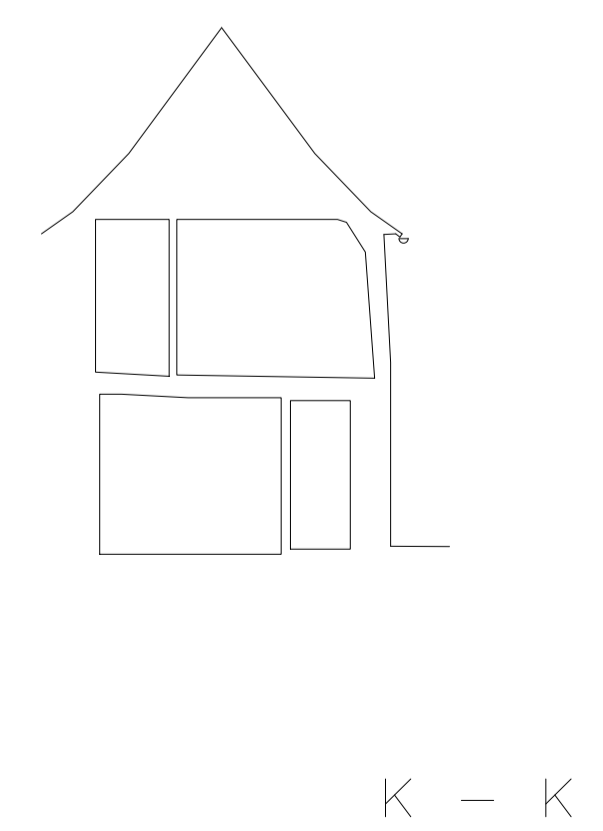
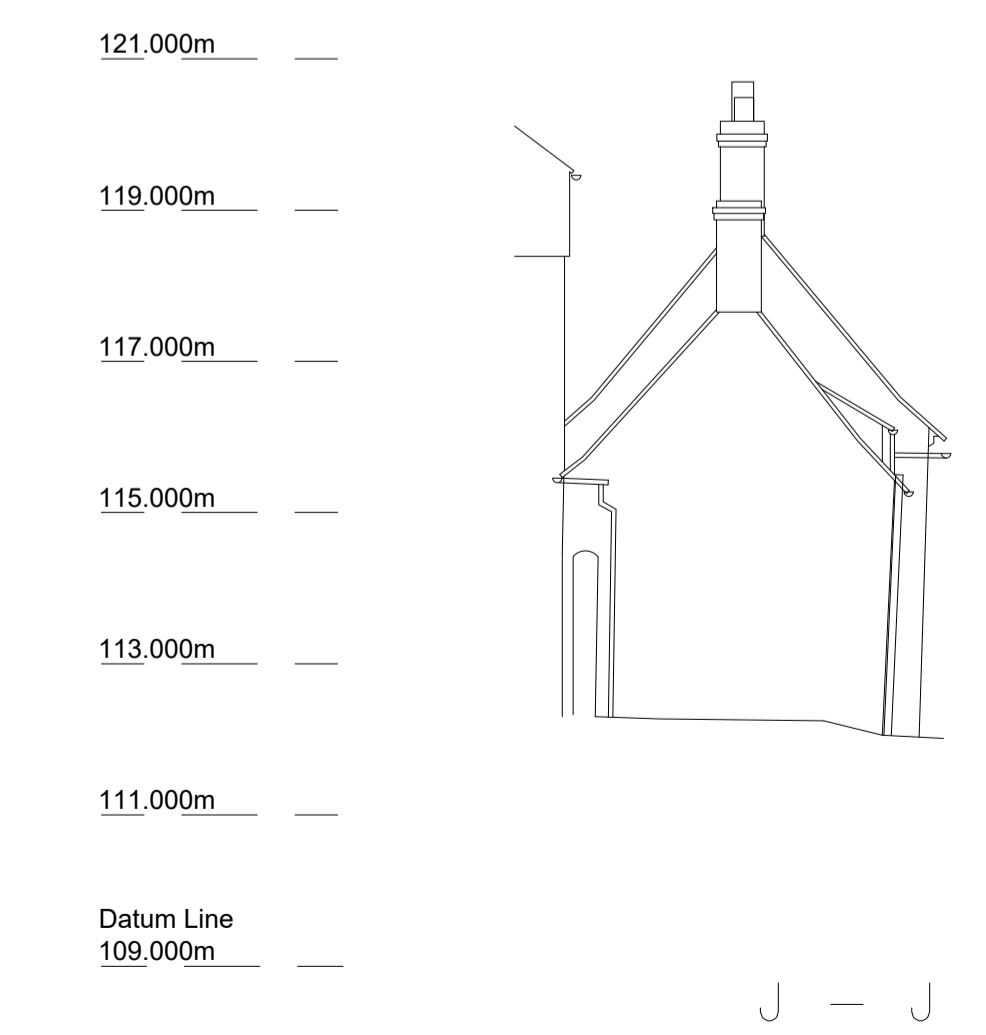
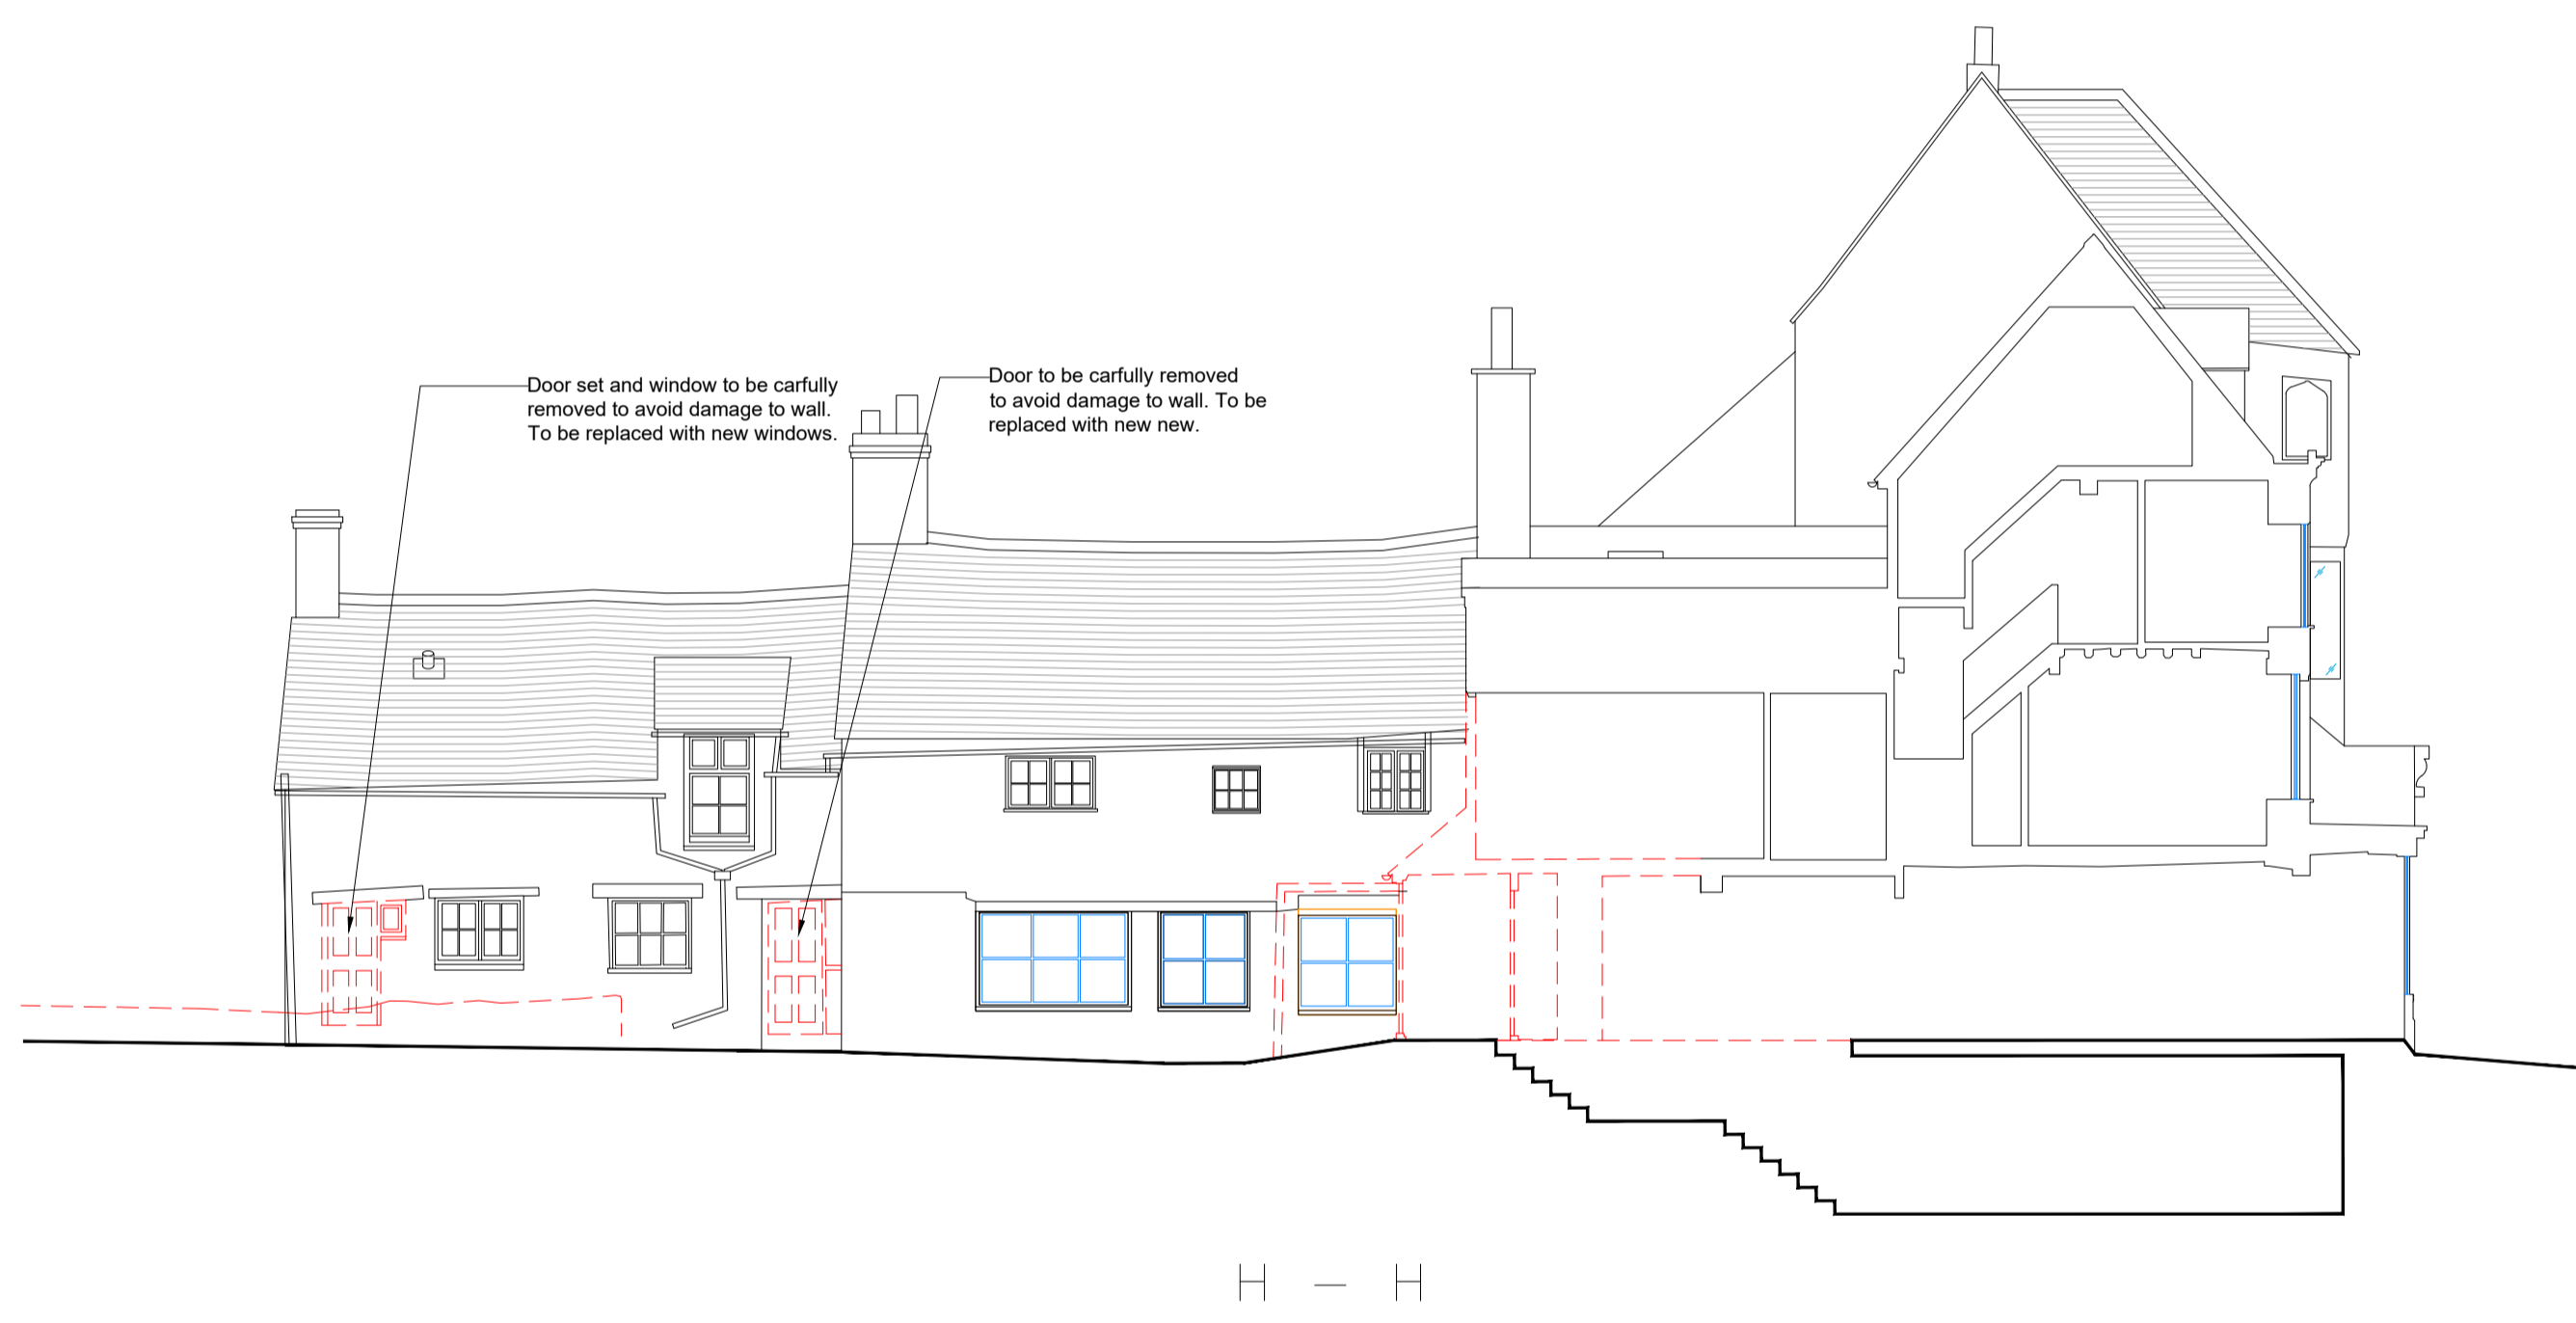
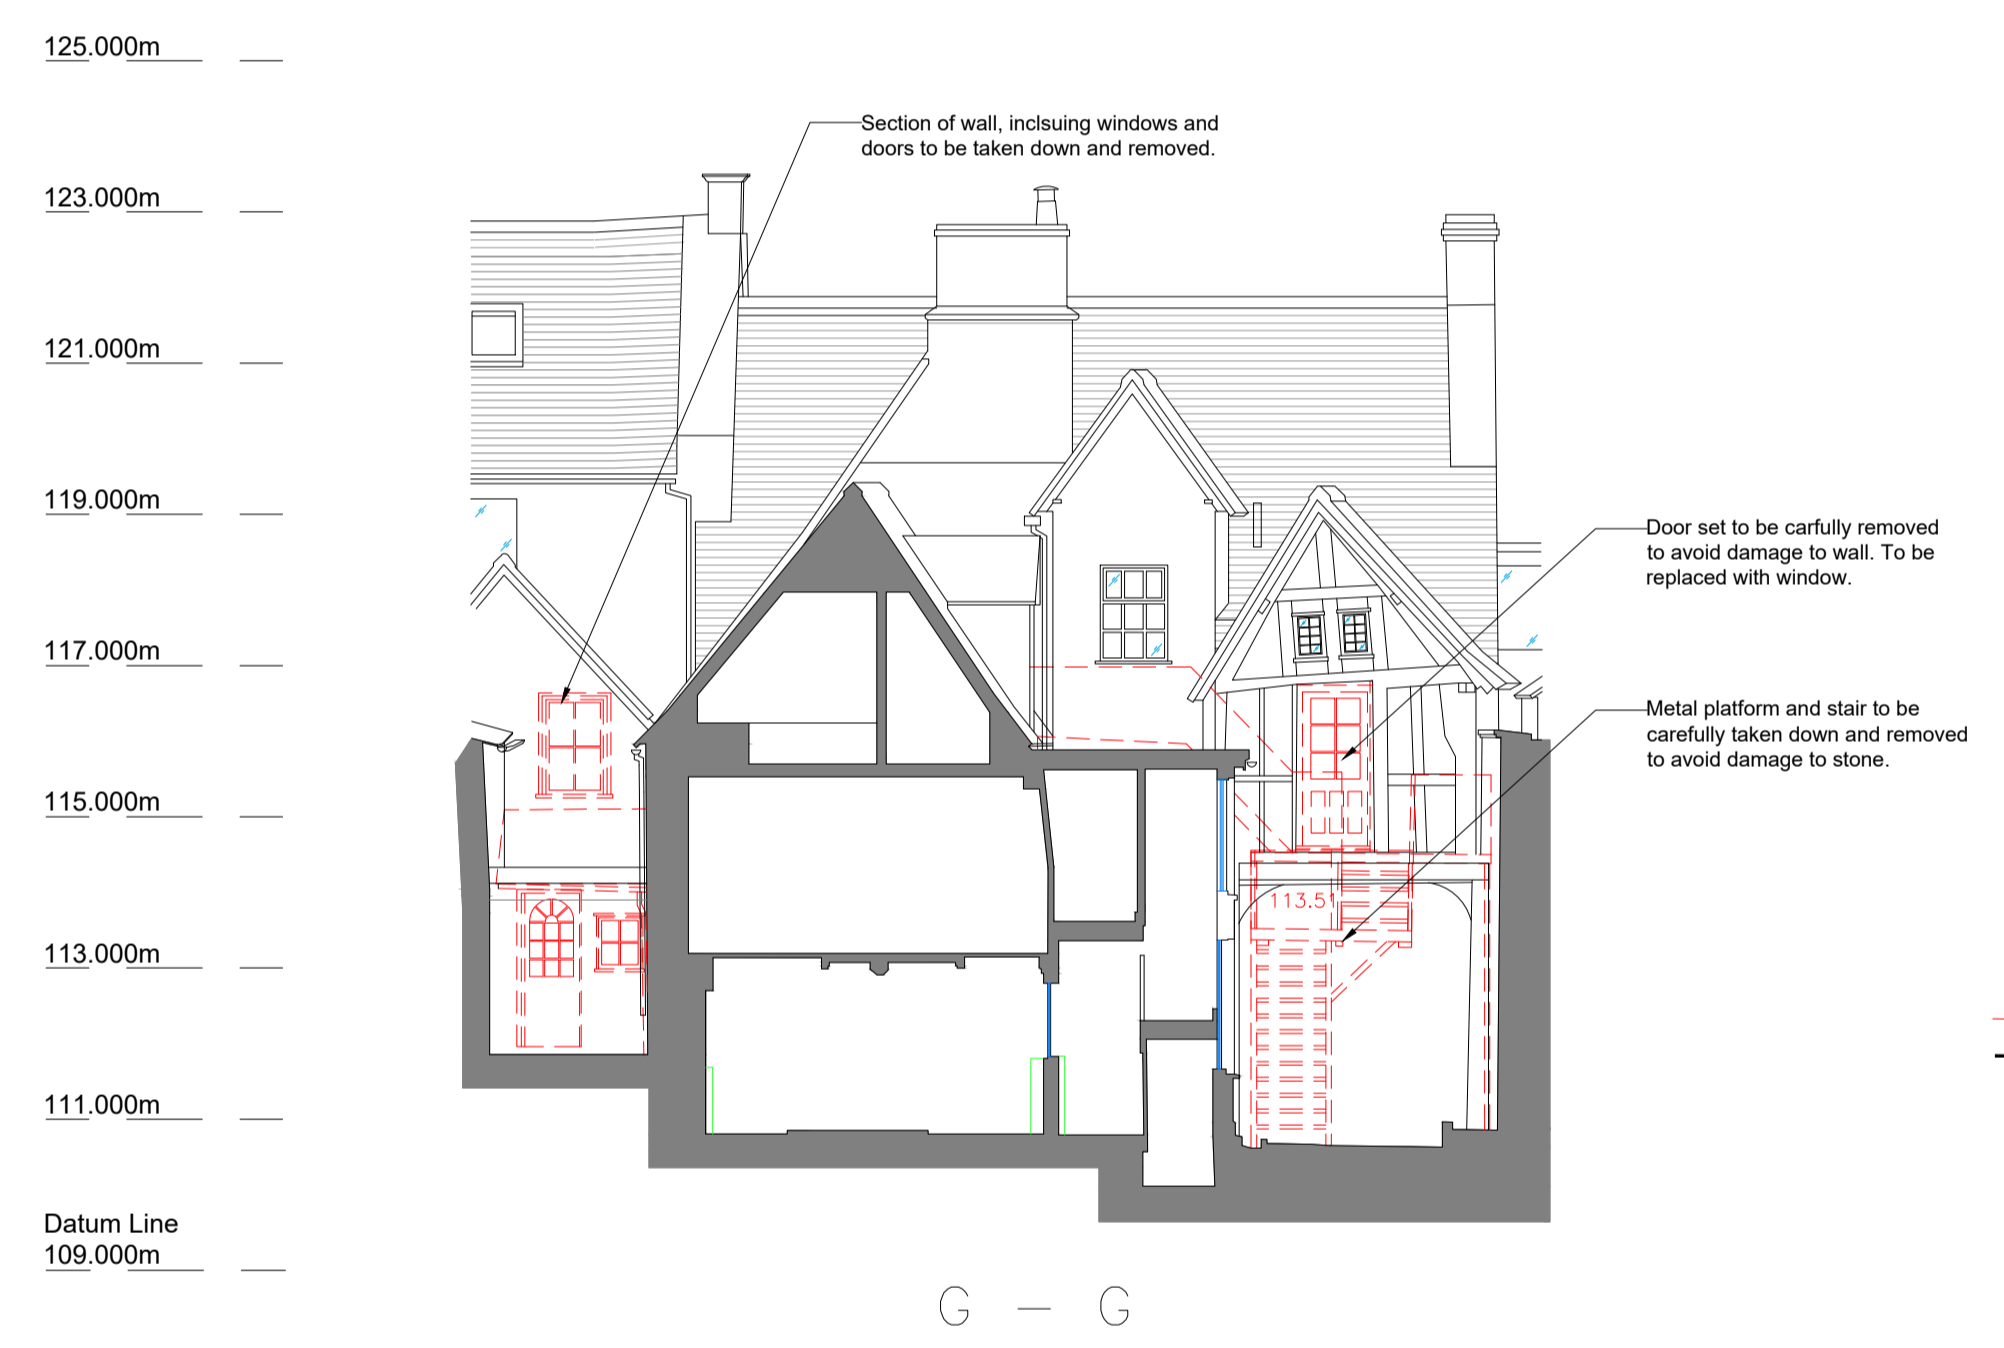


Notes

Do not scale from this drawing.

All dimensions are to be checked prior to construction and any discrepancies are to be identified to the Architect.

Copyright reserved.

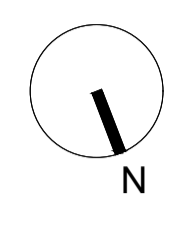

Revisions	Status
P03 23/02/23 revised as shown	AG
P02 22/07/21 revised planning	AG
P01 02/03/21 Planning	KB


Planning

Client
Paton Developments

Project
**The Bull at Burford
High Street, Burford,
Oxfordshire, OX18 4RG**

Title
**Proposed Downtakings
Elevations 02**

Scale	Size	Date	Drawn	Checked
1:100	A1	24/11/20	AG	DP

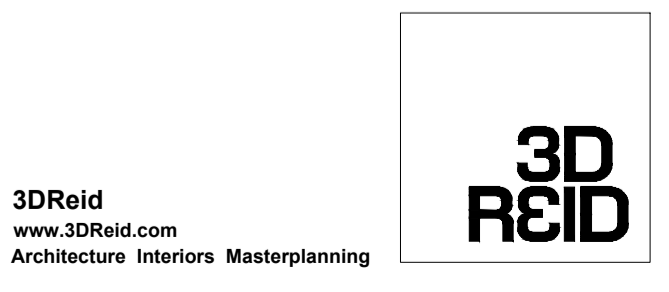

Drawing No. **200189-3DR-XX-DR-D20-11037** Rev. **P03**

