


**Notes**


Do not scale from this drawing.

All dimensions are to be checked prior to construction and any discrepancies are to be identified to the Architect.


Copyright reserved.

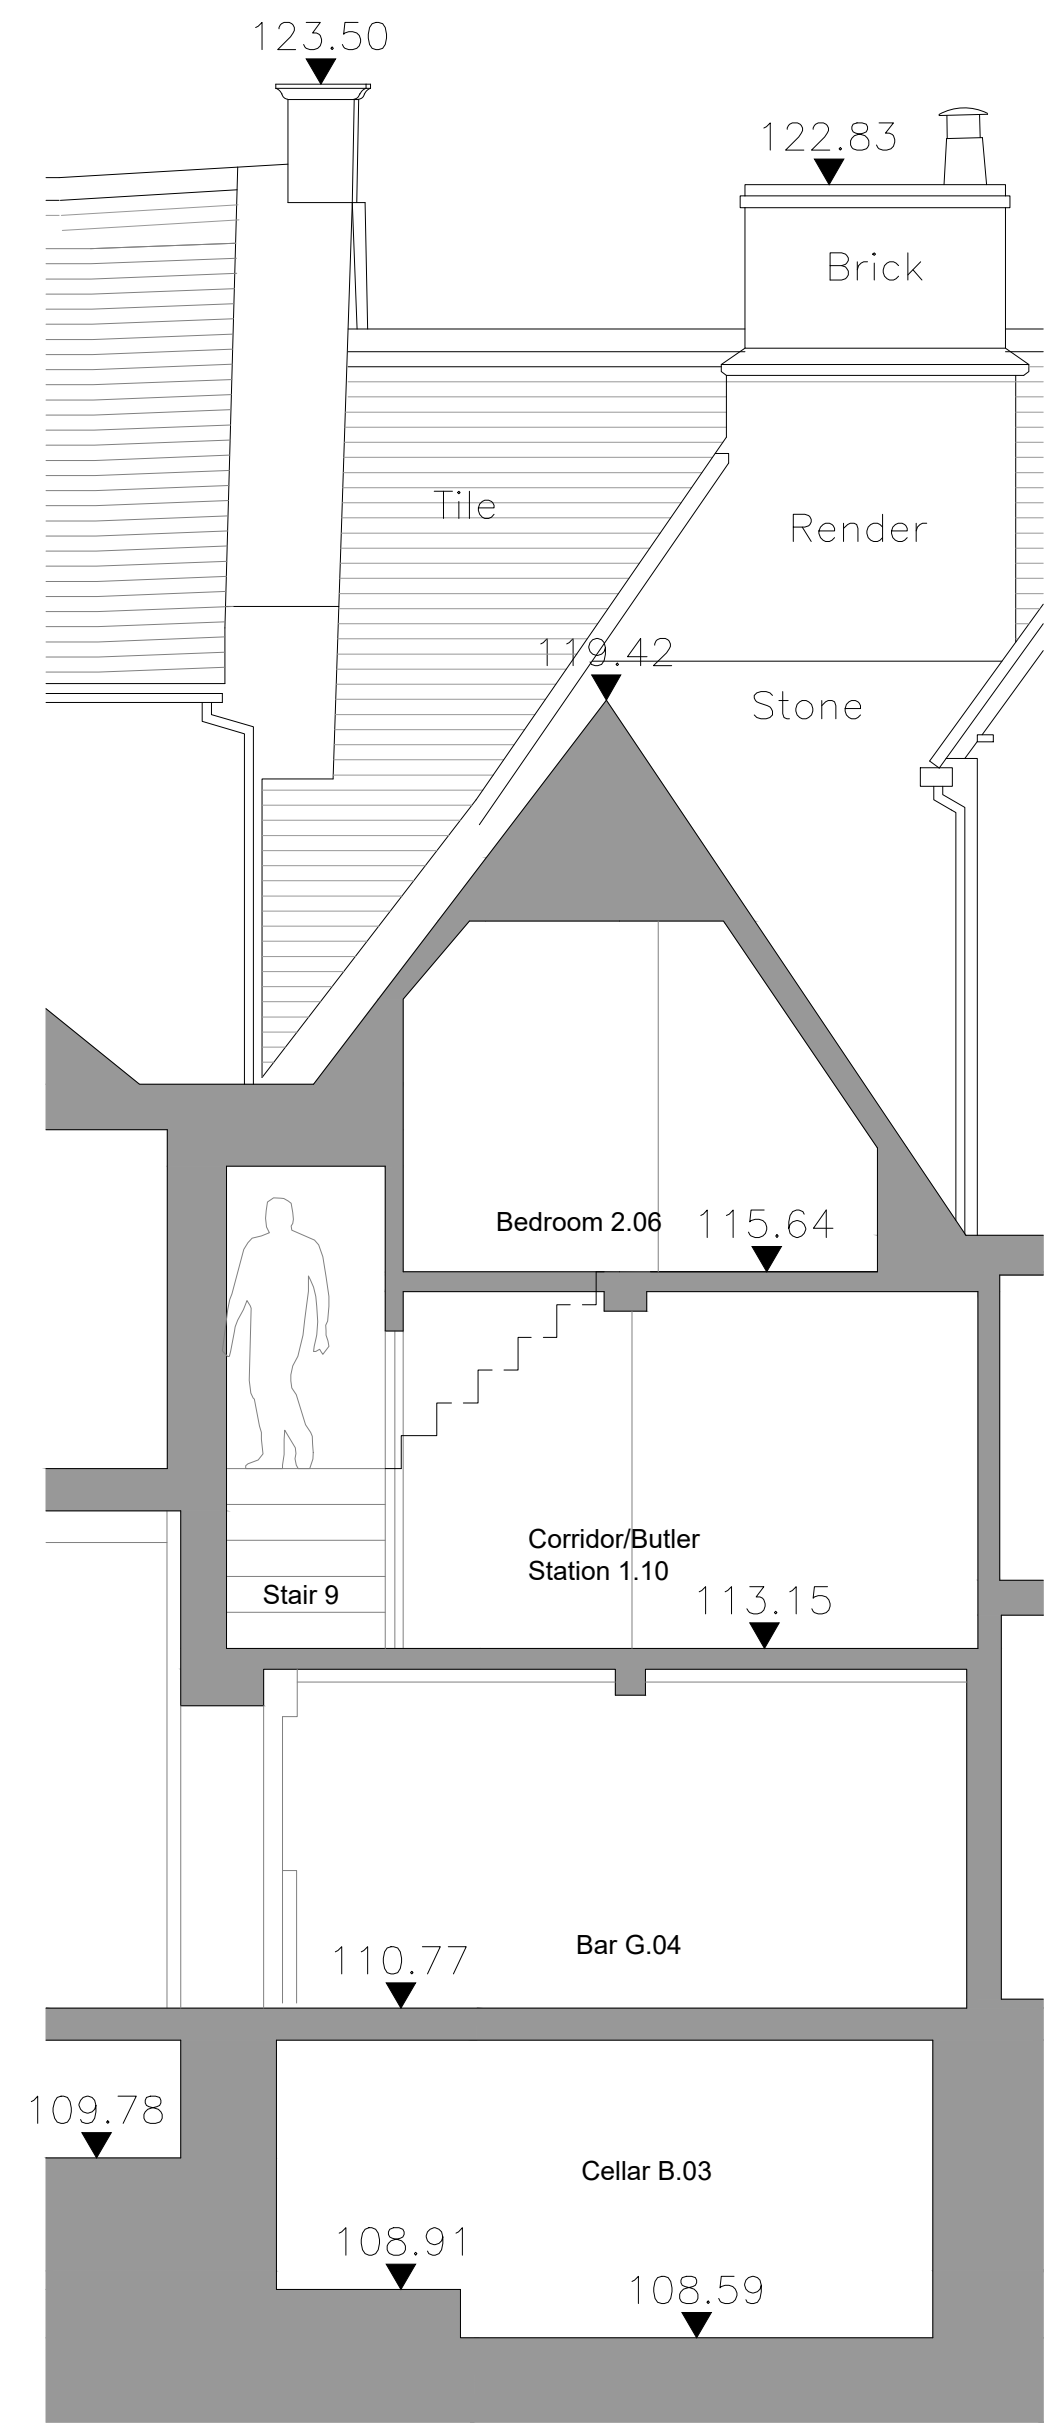


Section 1

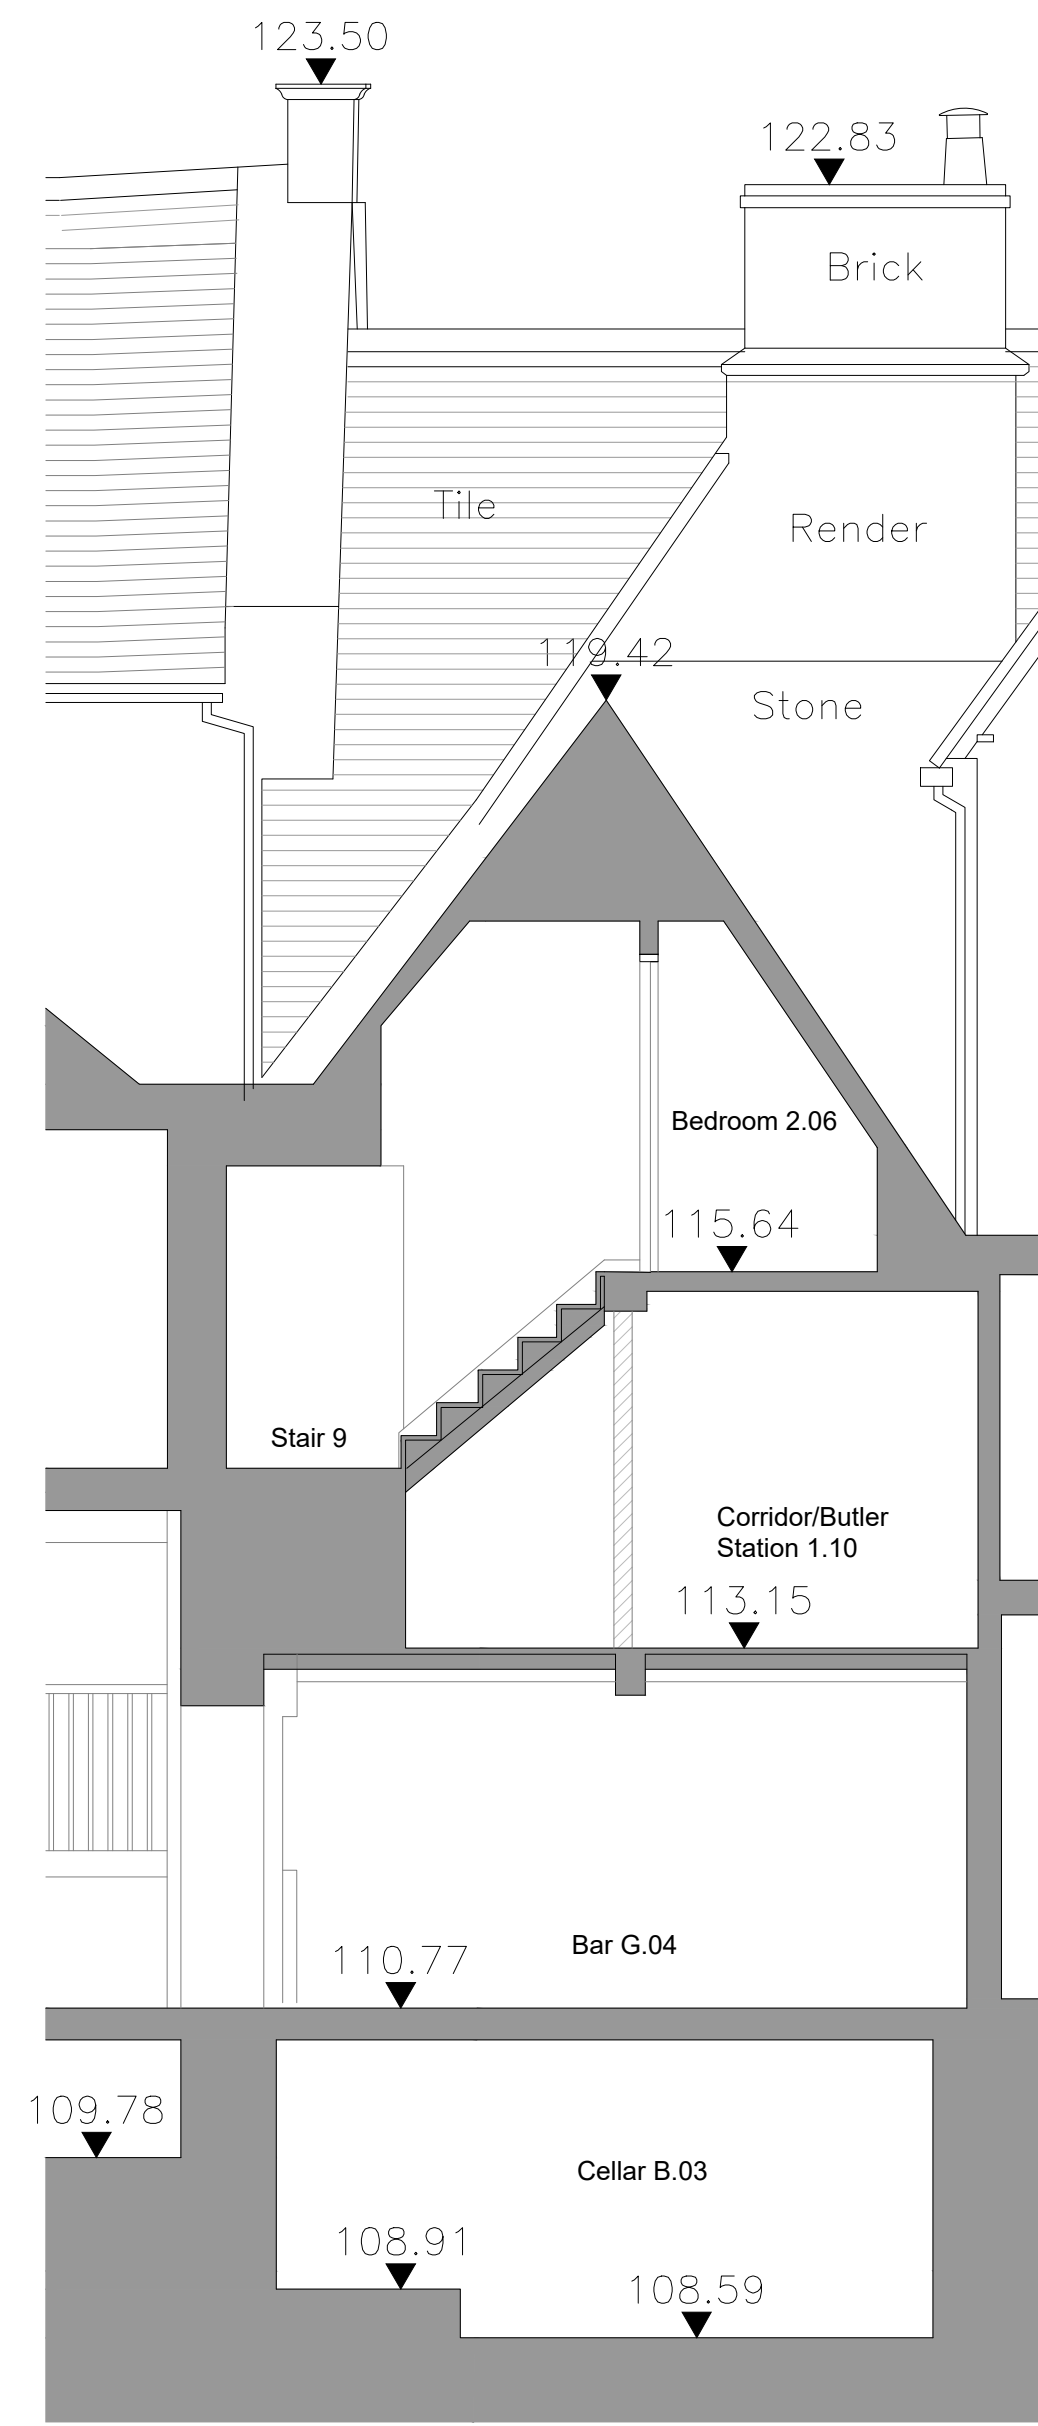

Section 2

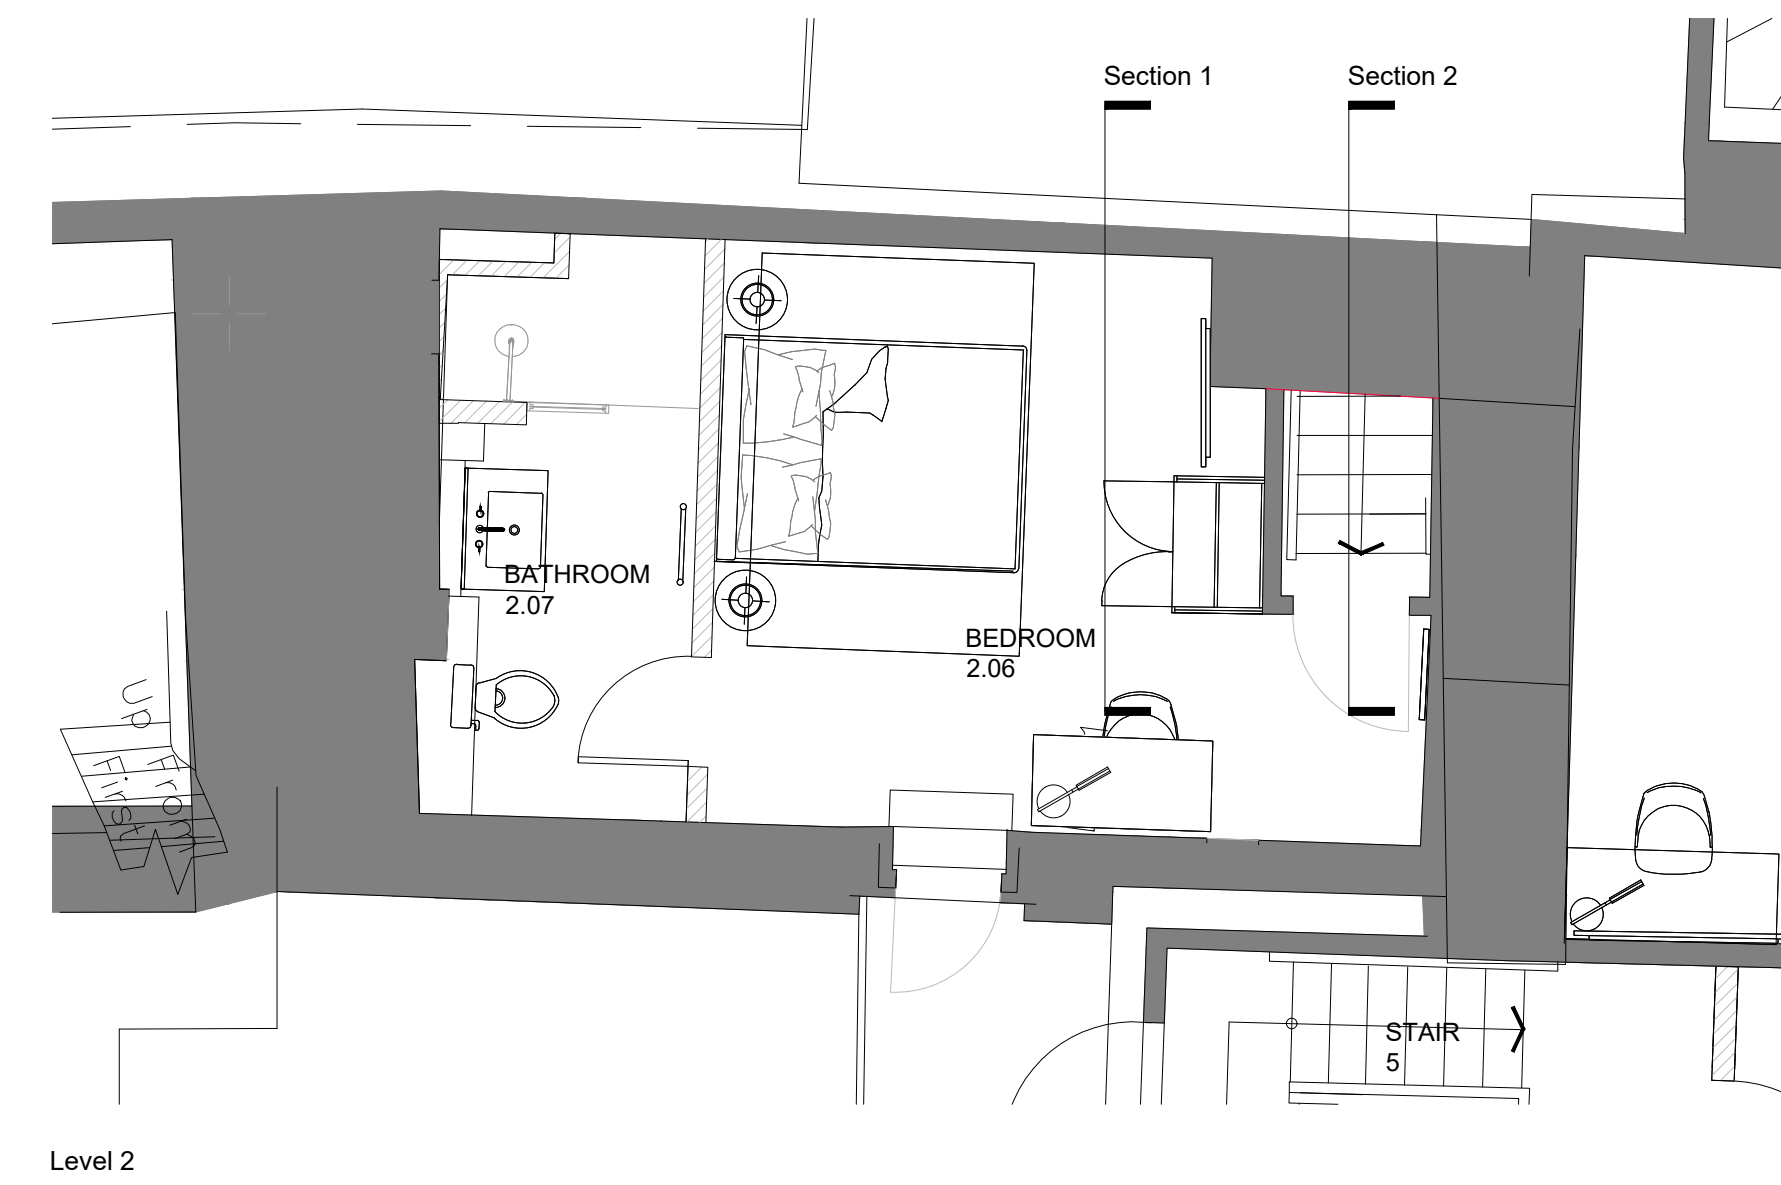

Level 2

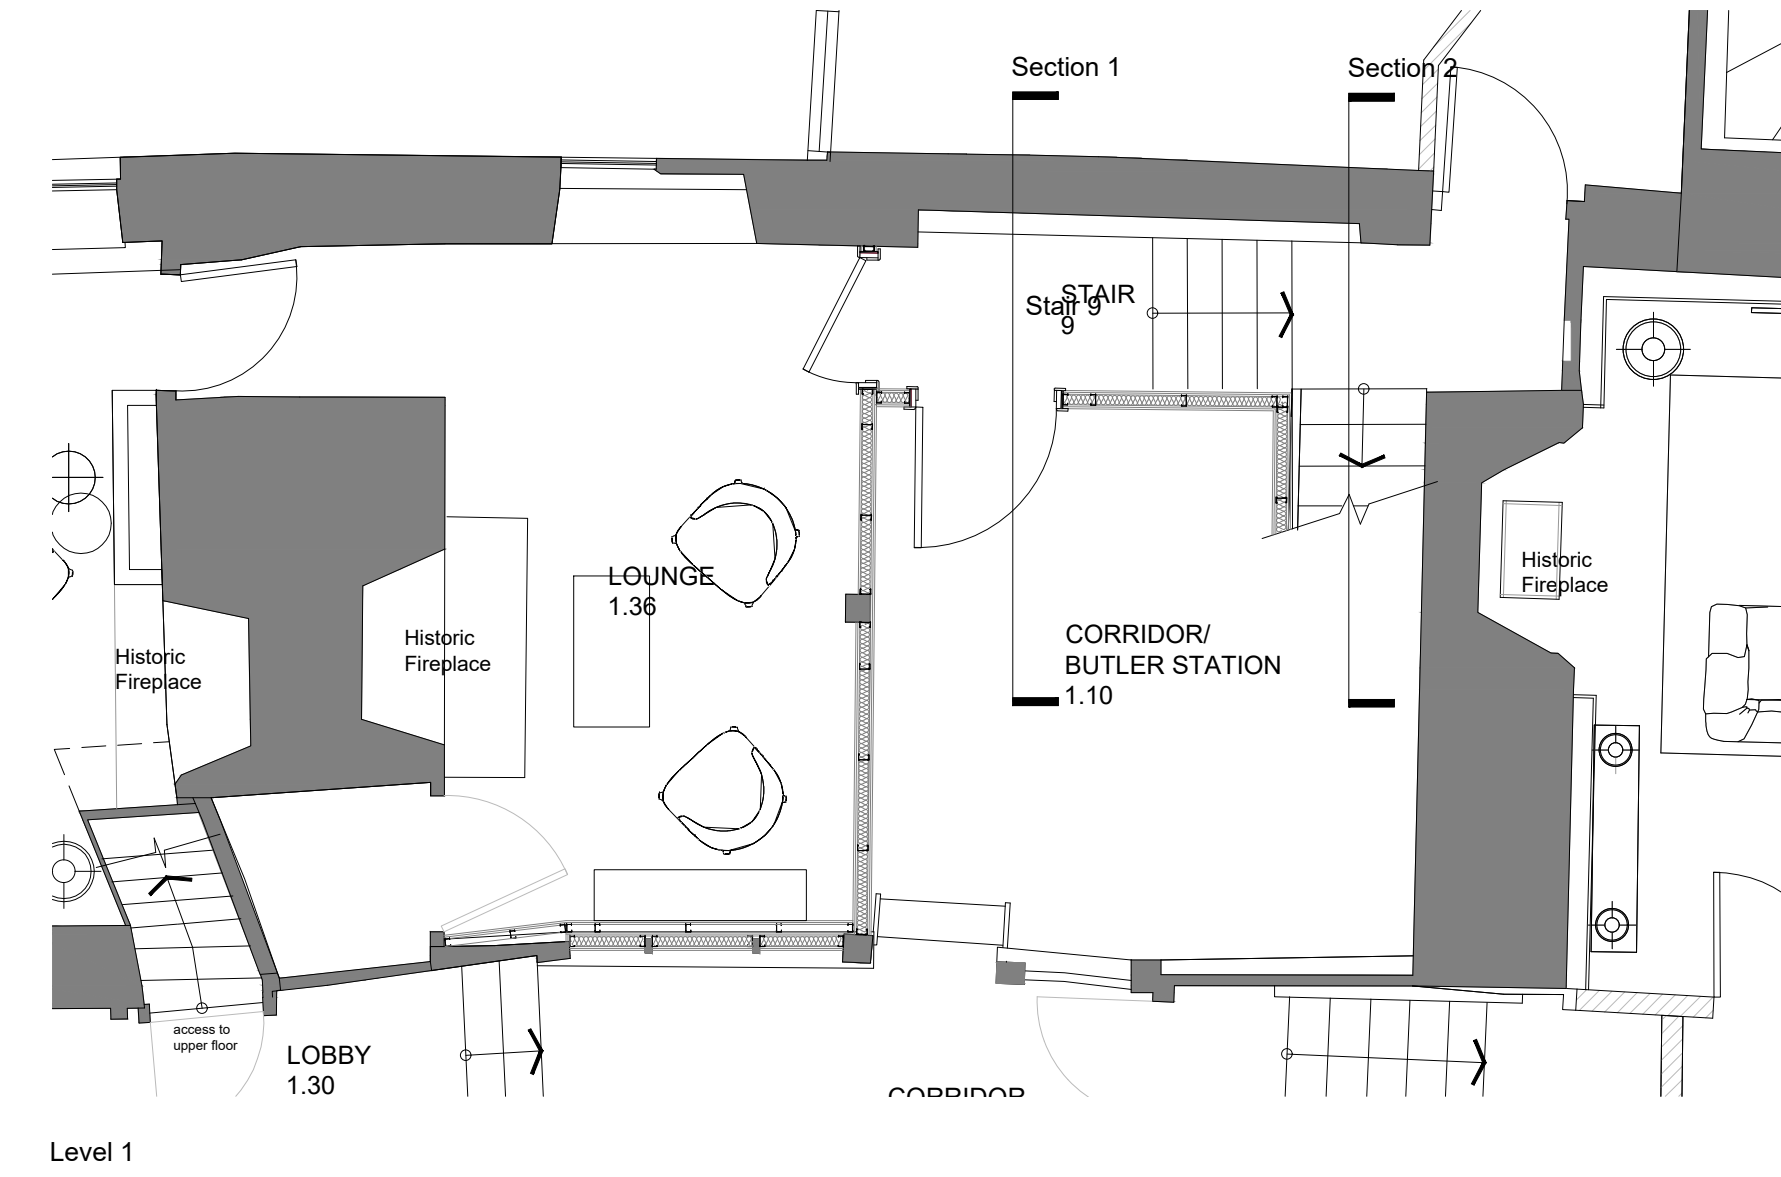

Level 1

P02 20/02/23 layout and stair updated AG  
 P01 xx/03/21 Planning DP

Revisions

Status

**Planning**

Client

**Paton Developments**

Project

**The Bull at Burford**  
 105 High Street, Burford,  
 Oxfordshire, OX18 4RG

Title

**Proposed Stair Sections**

Scale	Size	Date	Drawn	Checked
1:20	A1	21/07/21	AG	DP

3DReid  
 www.3DReid.com  
 Architecture Interiors Masterplanning



Drawing No. 200189-3DR-XX-DR-D20-11051 Rev. P02