
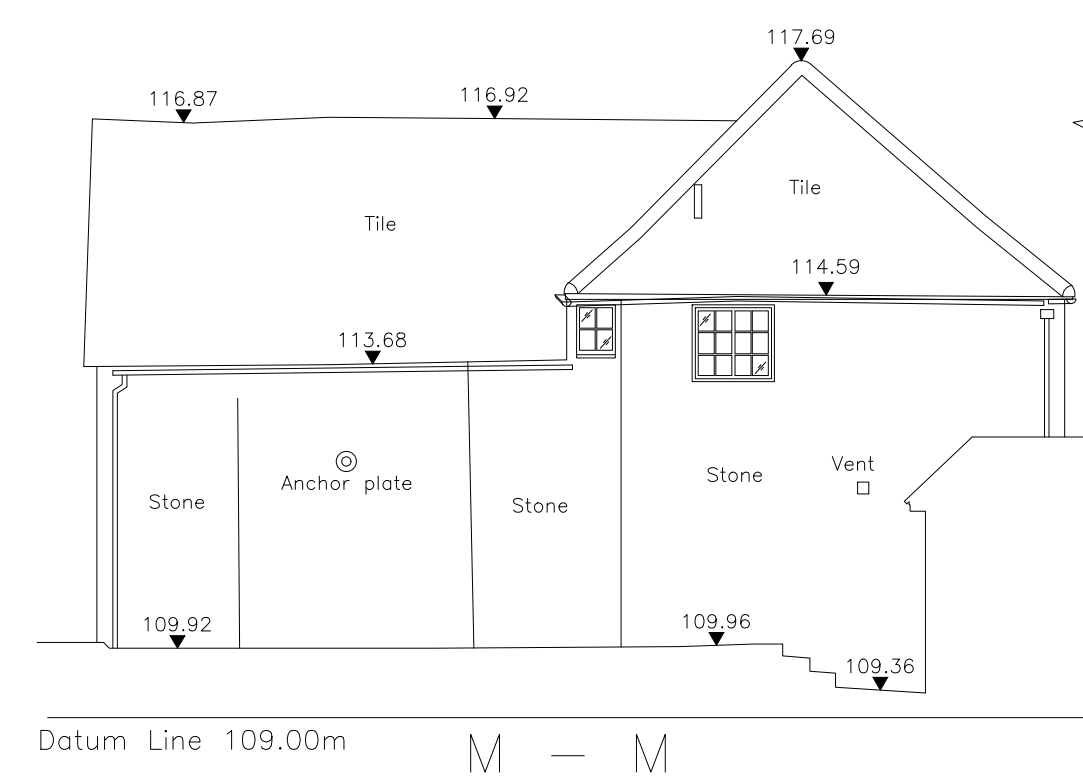
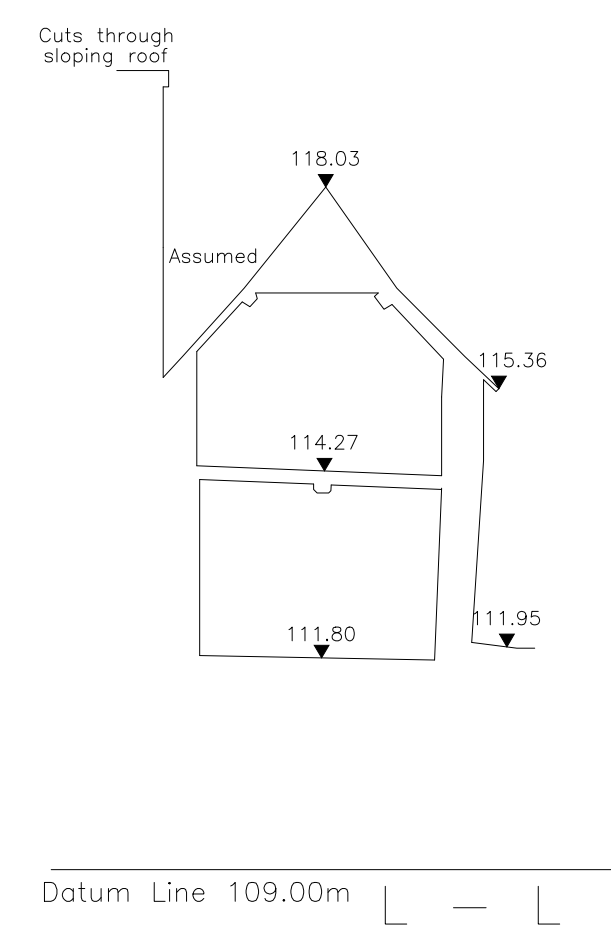
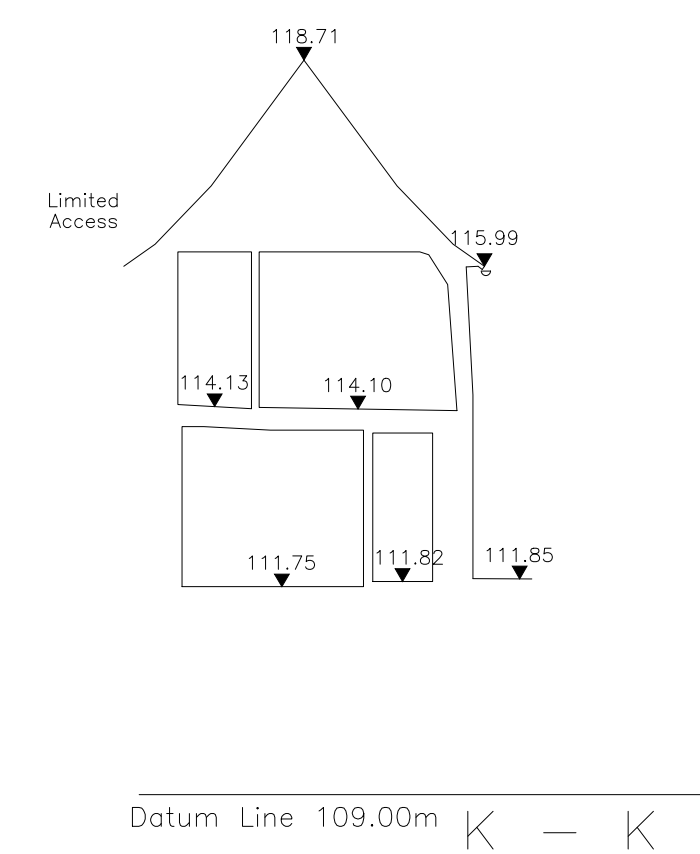
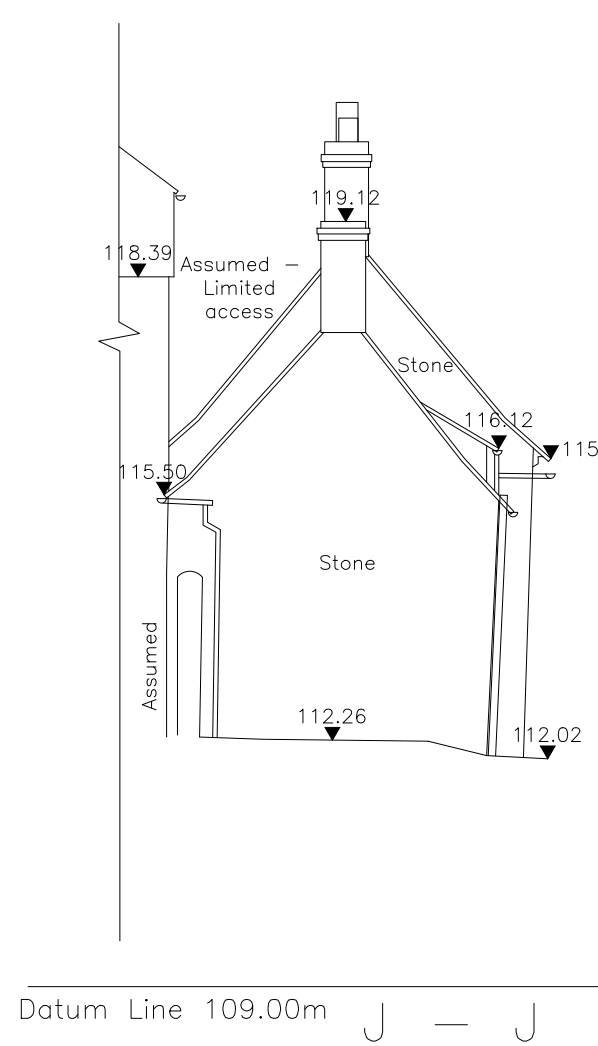
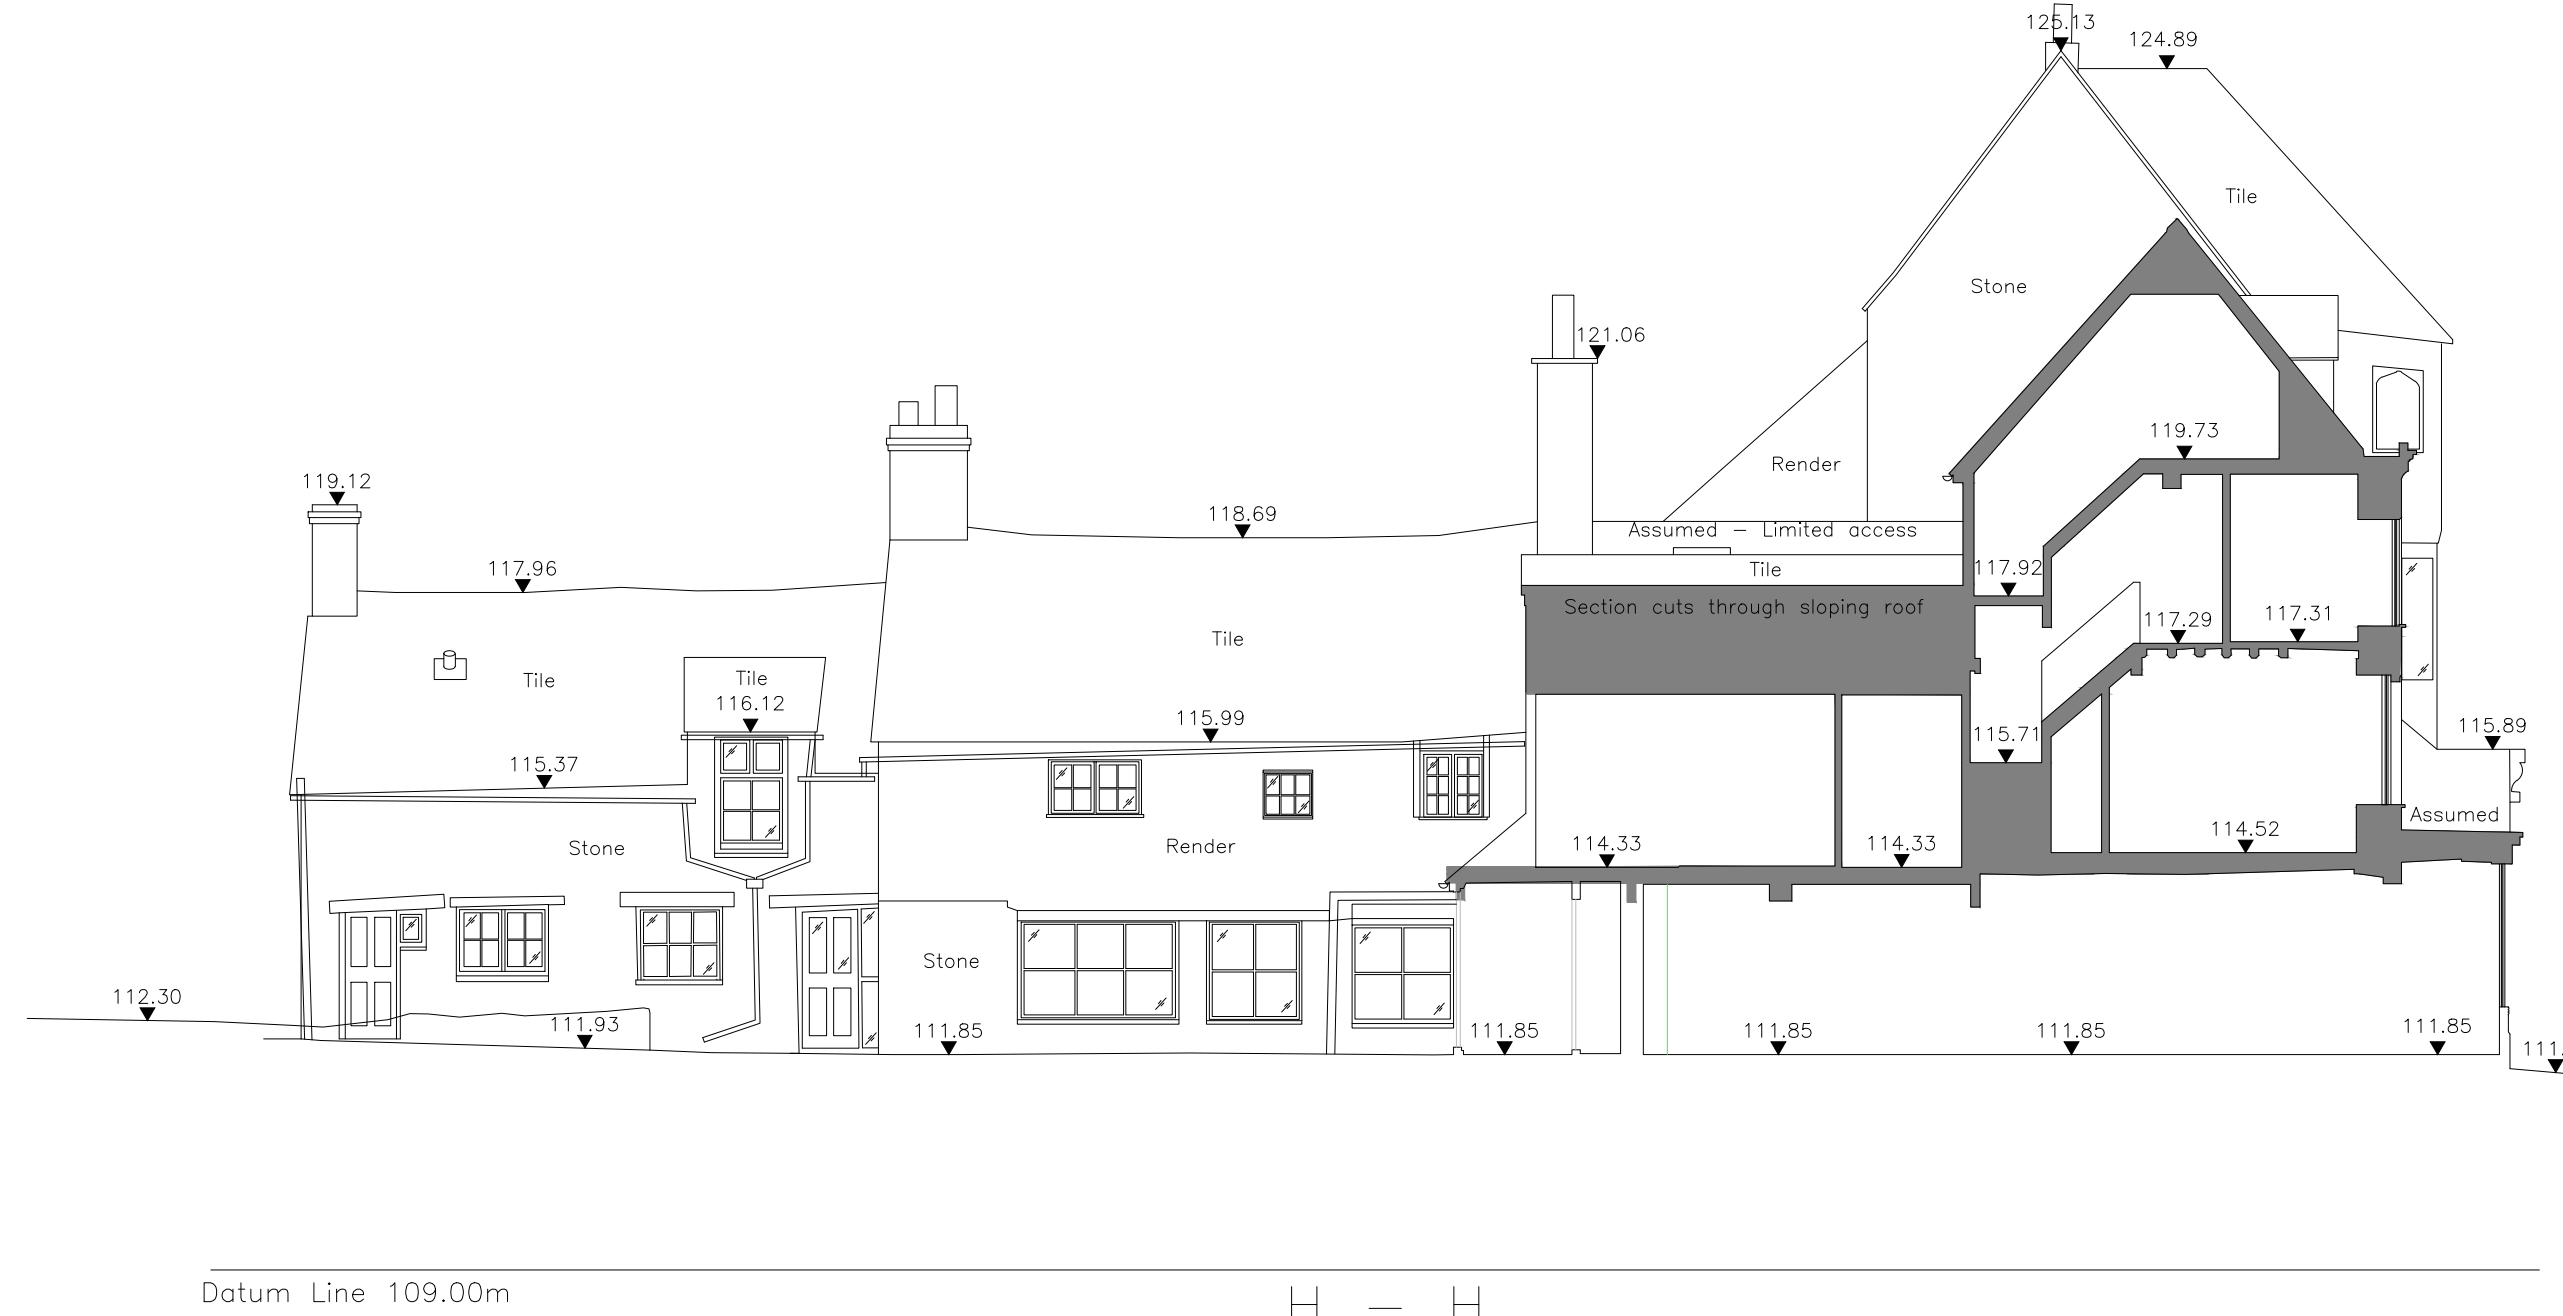
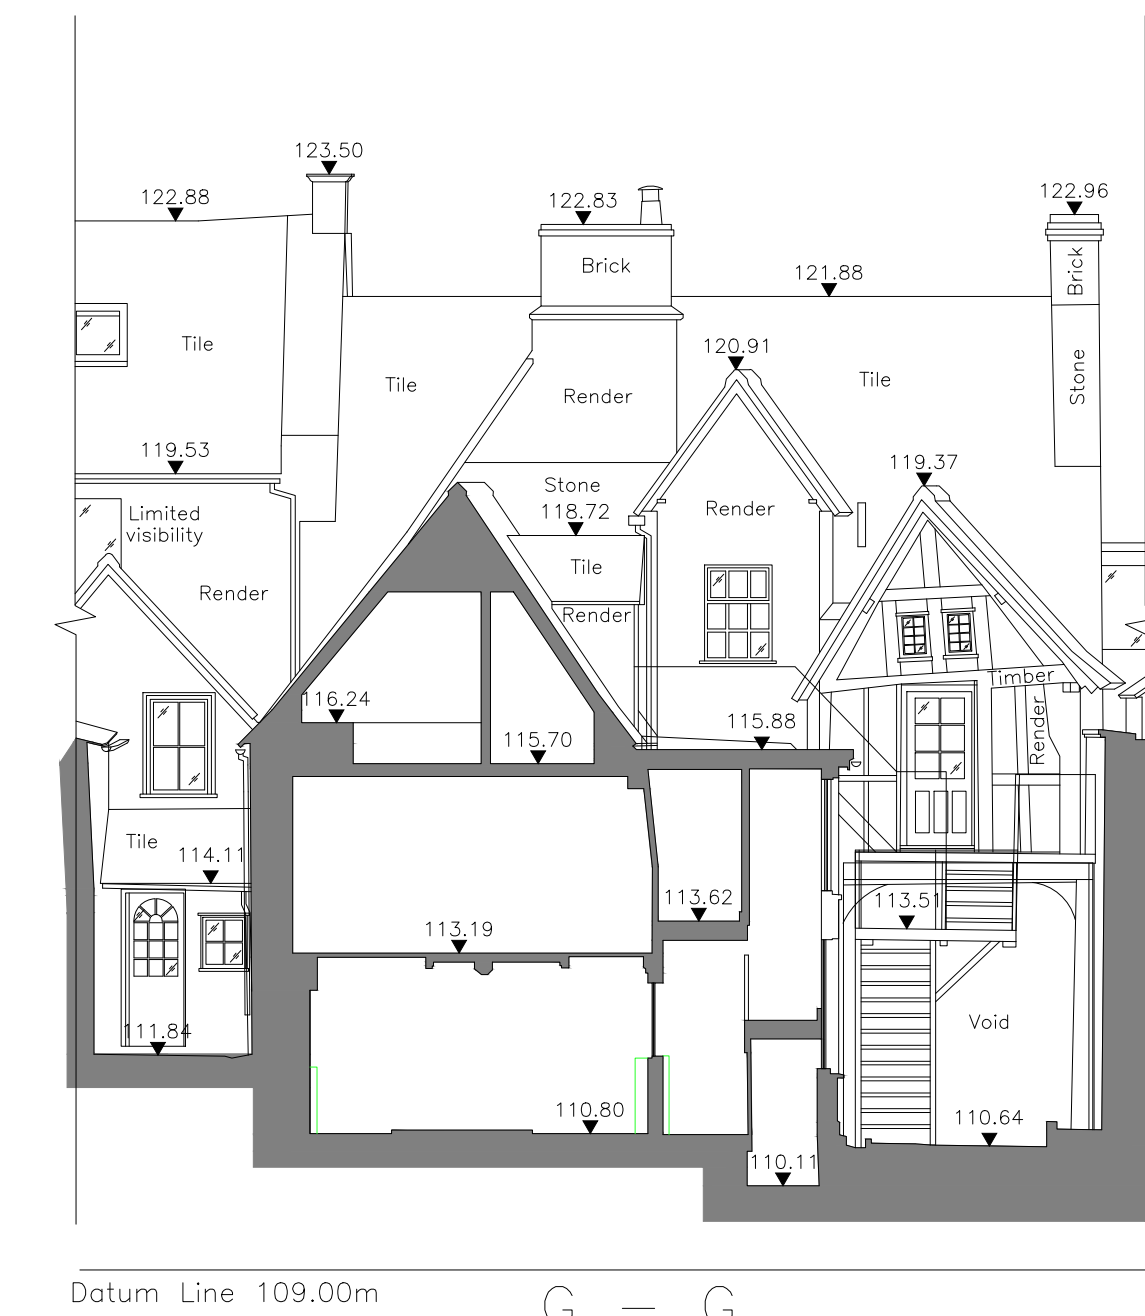
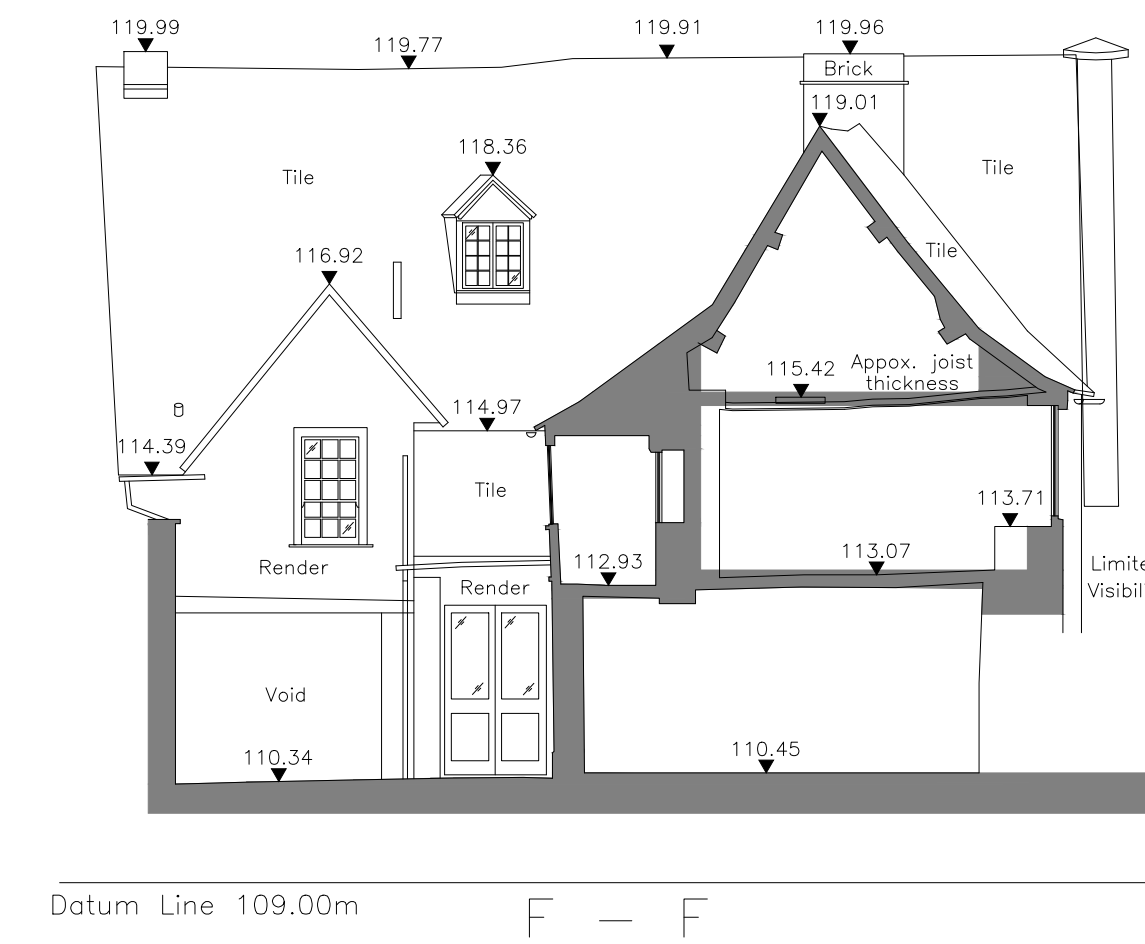
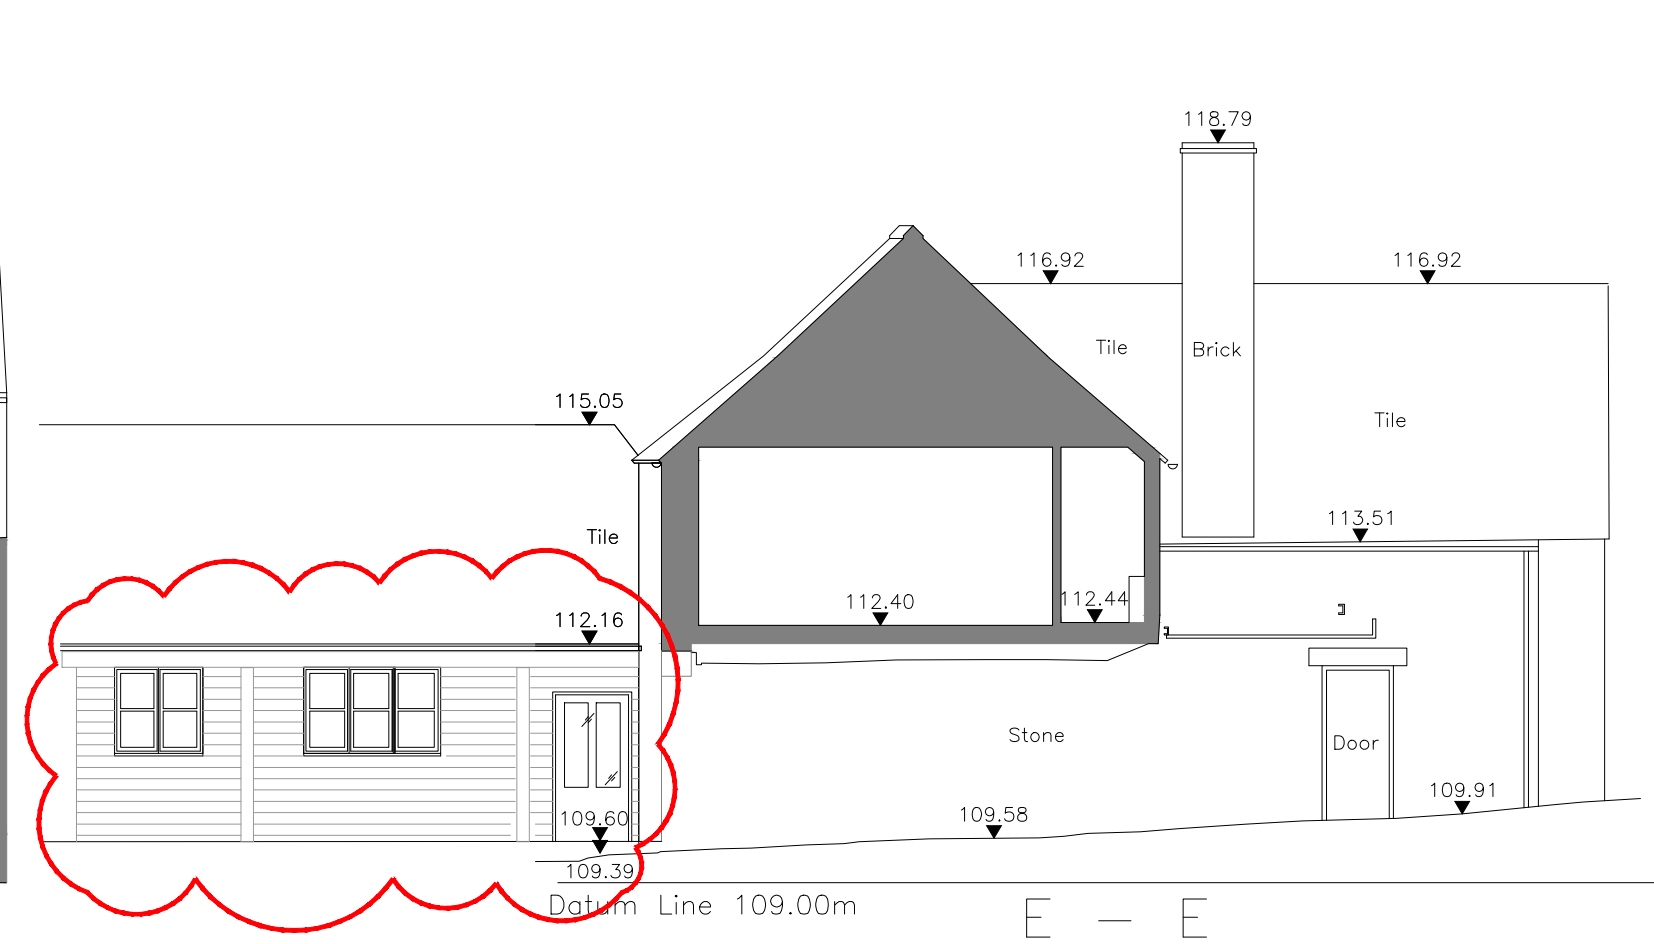
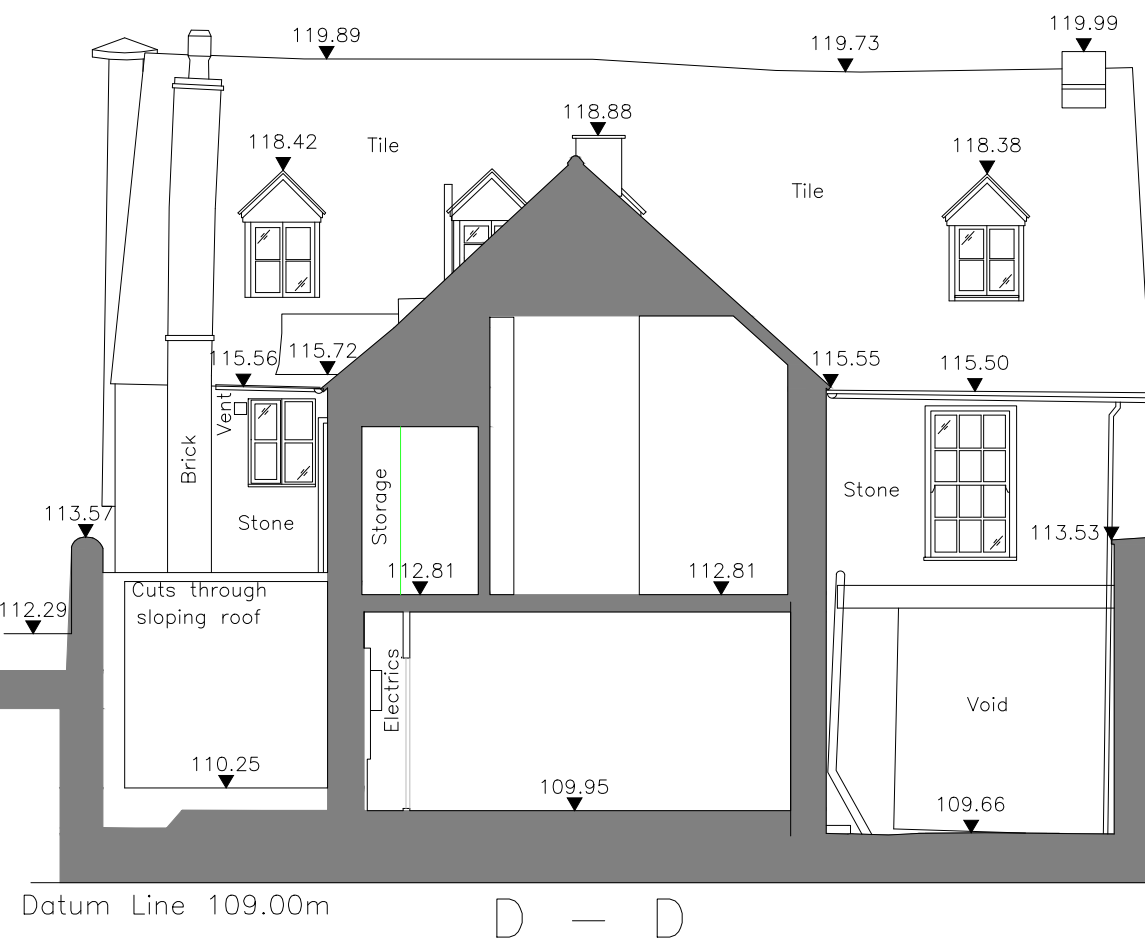
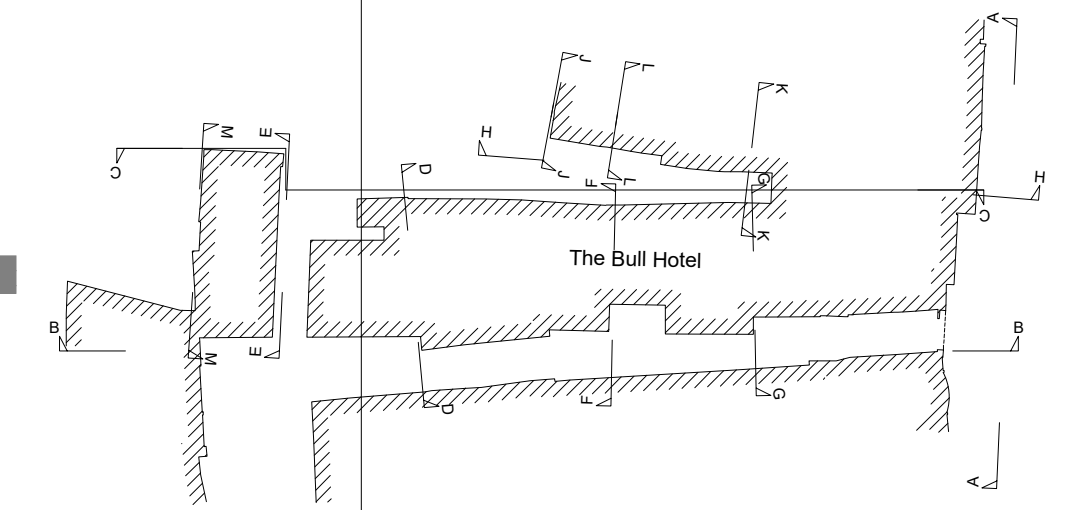


Notes

Do not scale from this drawing.
 All dimensions are to be checked prior to construction and any discrepancies are to be identified to the Architect.
 Copyright reserved.

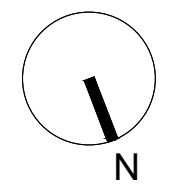

KEY

ELEVATION & SECTION FEATURES

	RAILING		RAIN WATER PIPE		SOIL VENT PIPE		PIPE		HEIGHT		GLASS		ELEVATION LINE		ELEVATION DETAIL LINE		SECTION LINE		DATUM LINE
--	---------	--	-----------------	--	----------------	--	------	--	--------	--	-------	--	----------------	--	-----------------------	--	--------------	--	------------

Datum Line 48.00m

P02 25/05/23 added elevation as shown KB
 P01 xx/03/21 Planning KB

Revisions

Status
Planning

Client
Paton Developments

Project
**The Bull at Burford
 High Street, Burford,
 Oxfordshire, OX18 4RG**

Title
**Existing
 Elevations 02**

Scale	Size	Date	Drawn	Checked
1:100	A1	24/11/20	AG	DP

3DReid
 www.3DReid.com
 Architecture Interiors Masterplanning

Drawing No. 200189-3DR-XX-DR-D20-11017
 Rev. P02

