
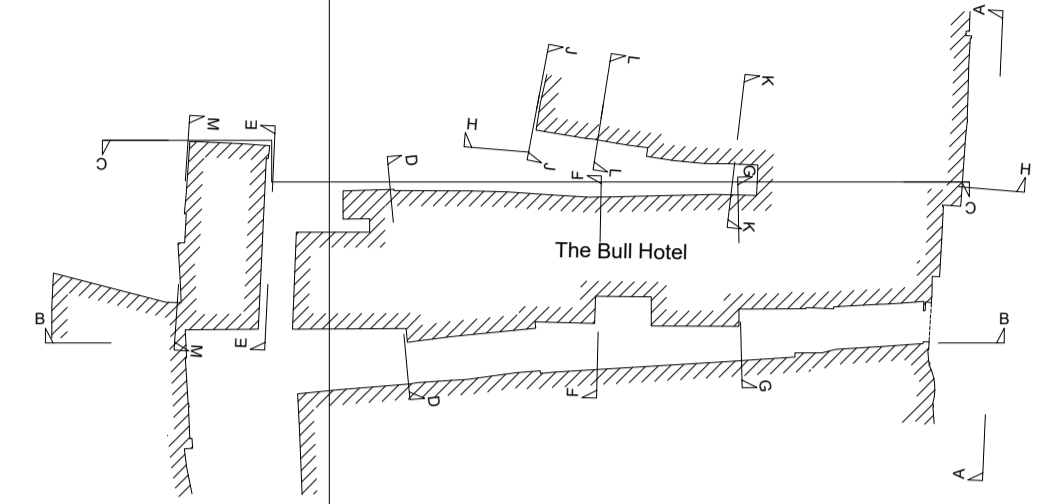


Notes

Do not scale from this drawing.


All dimensions are to be checked prior to construction and any discrepancies are to be identified to the Architect.

Copyright reserved.

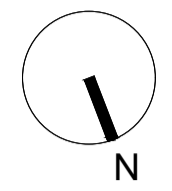


Datum Line 109.00m

A - A

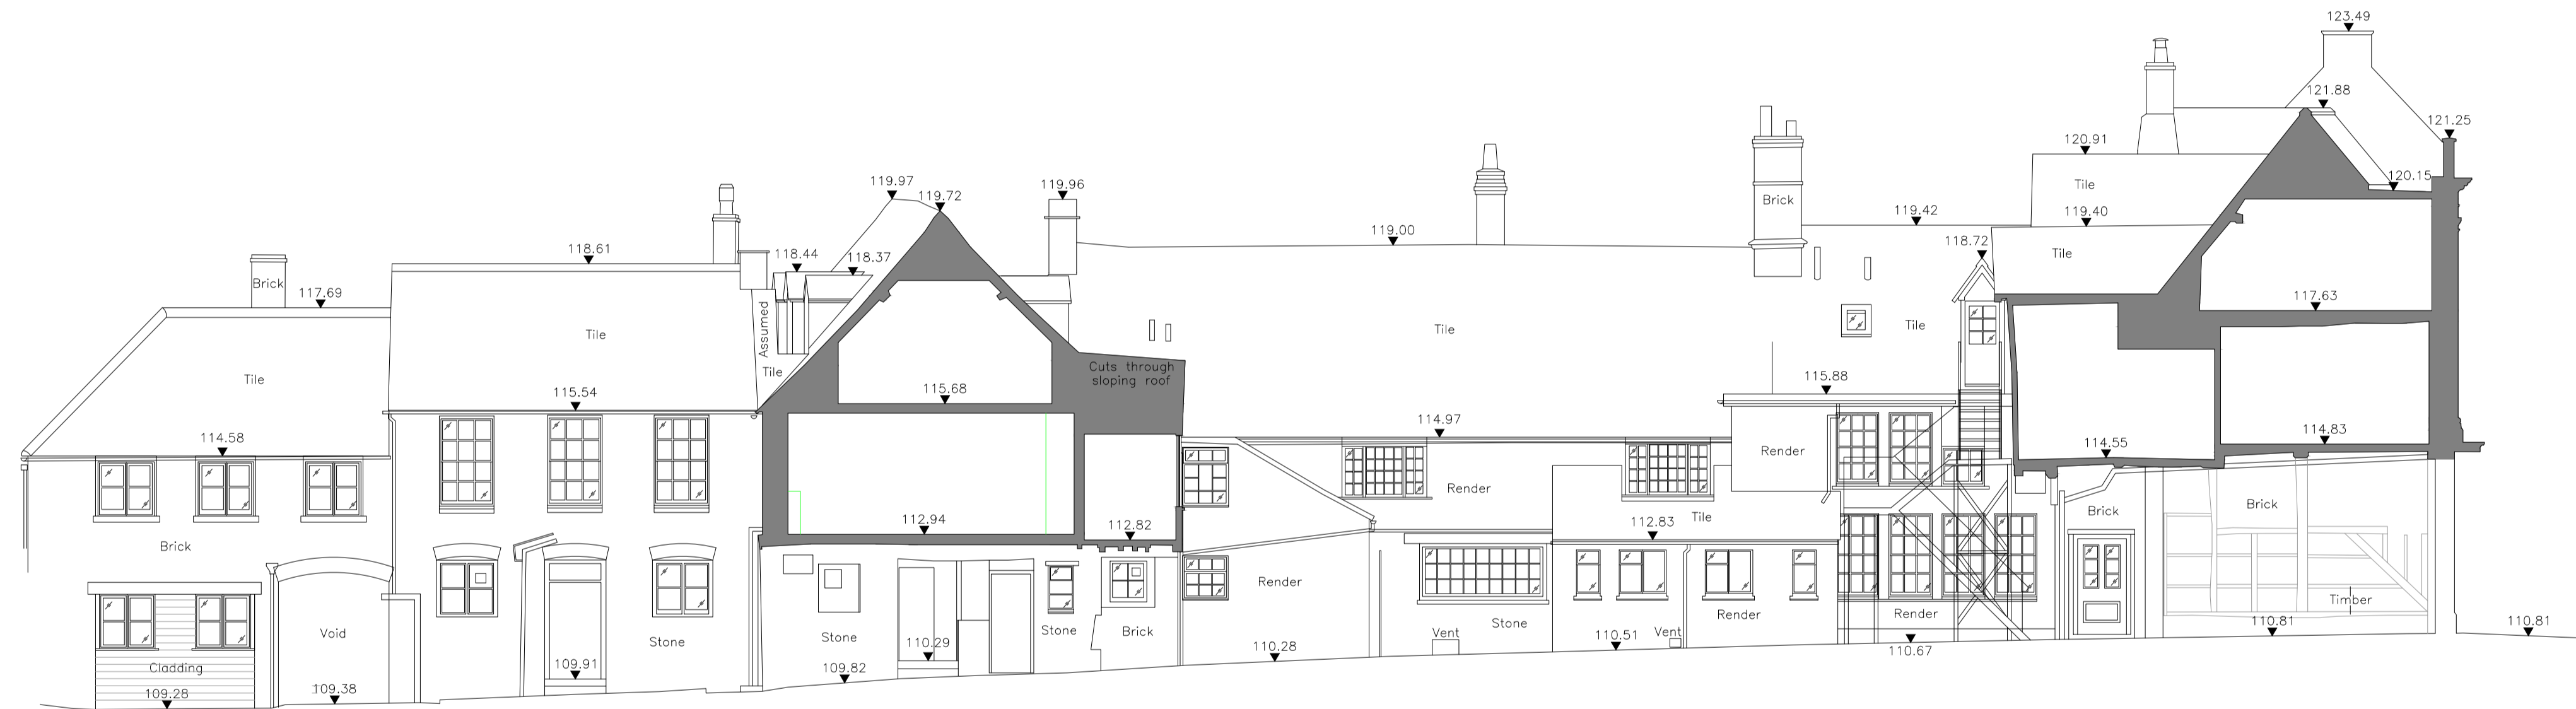

Datum Line 109.00m

B - B

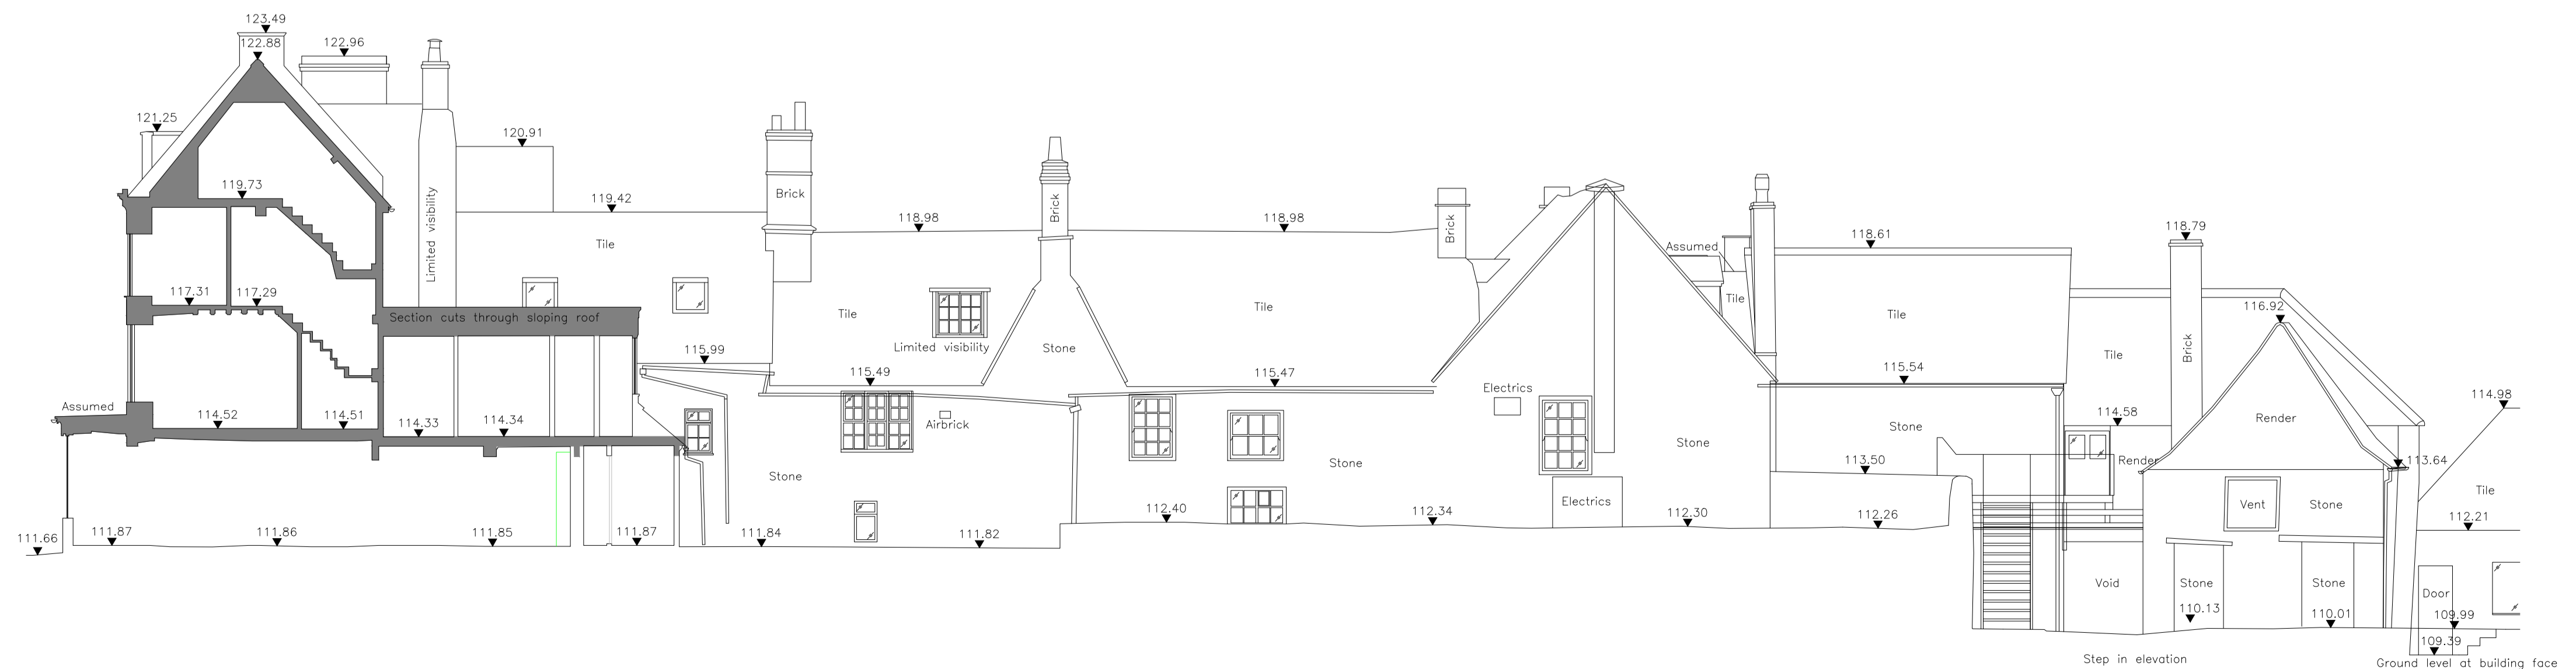

Datum Line 109.00m

C - C

KEY

ELEVATION & SECTION FEATURES

	RAILING		HEIGHT
	RAIN WATER PIPE		GLASS
	SOIL VENT PIPE		ELEVATION LINE
	PIPE		ELEVATION DETAIL LINE
			SECTION LINE
			DATUM LINE

Datum Line 48.00m

P01 xx/03/21 Planning KB

Revisions

Status

Planning

Client

Paton Developments

Project

**The Bull at Burford
High Street, Burford,
Oxfordshire, OX18 4RG**

Title

**Existing
Elevations 01**

Scale	Size	Date	Drawn	Checked
1:100	A1	24/11/20	AG	DP

3D REID
www.3DReid.com
Architecture Interiors Masterplanning

Drawing No. Rev.

200189-3DR-XX-DR-D20-11016 P01

