




Front (W) Elevation

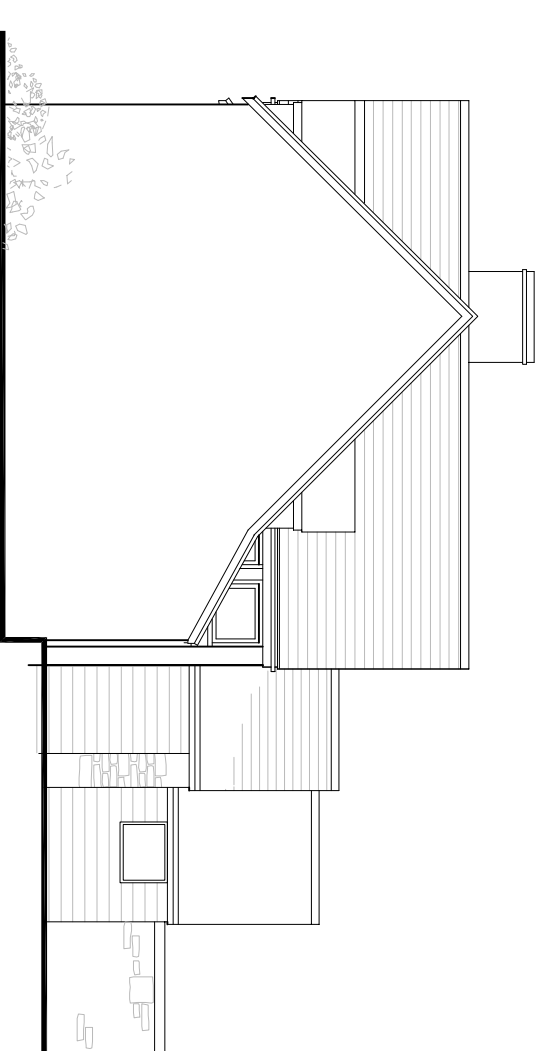


Side (S) Elevation

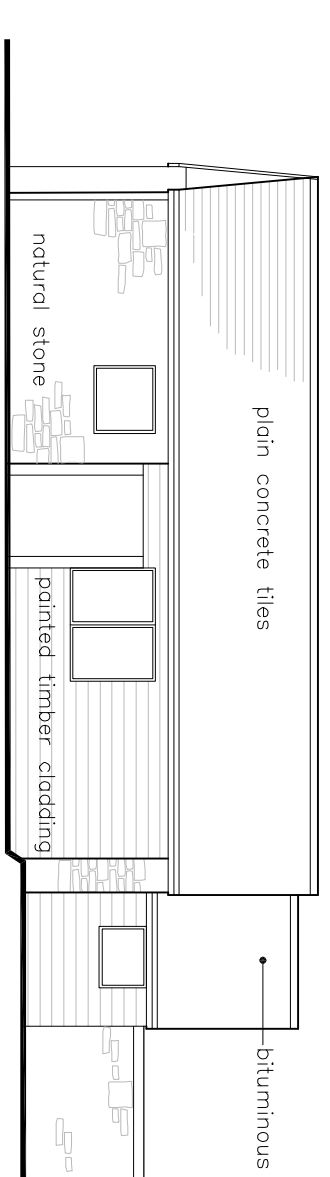

Garage Side (S) Elevation


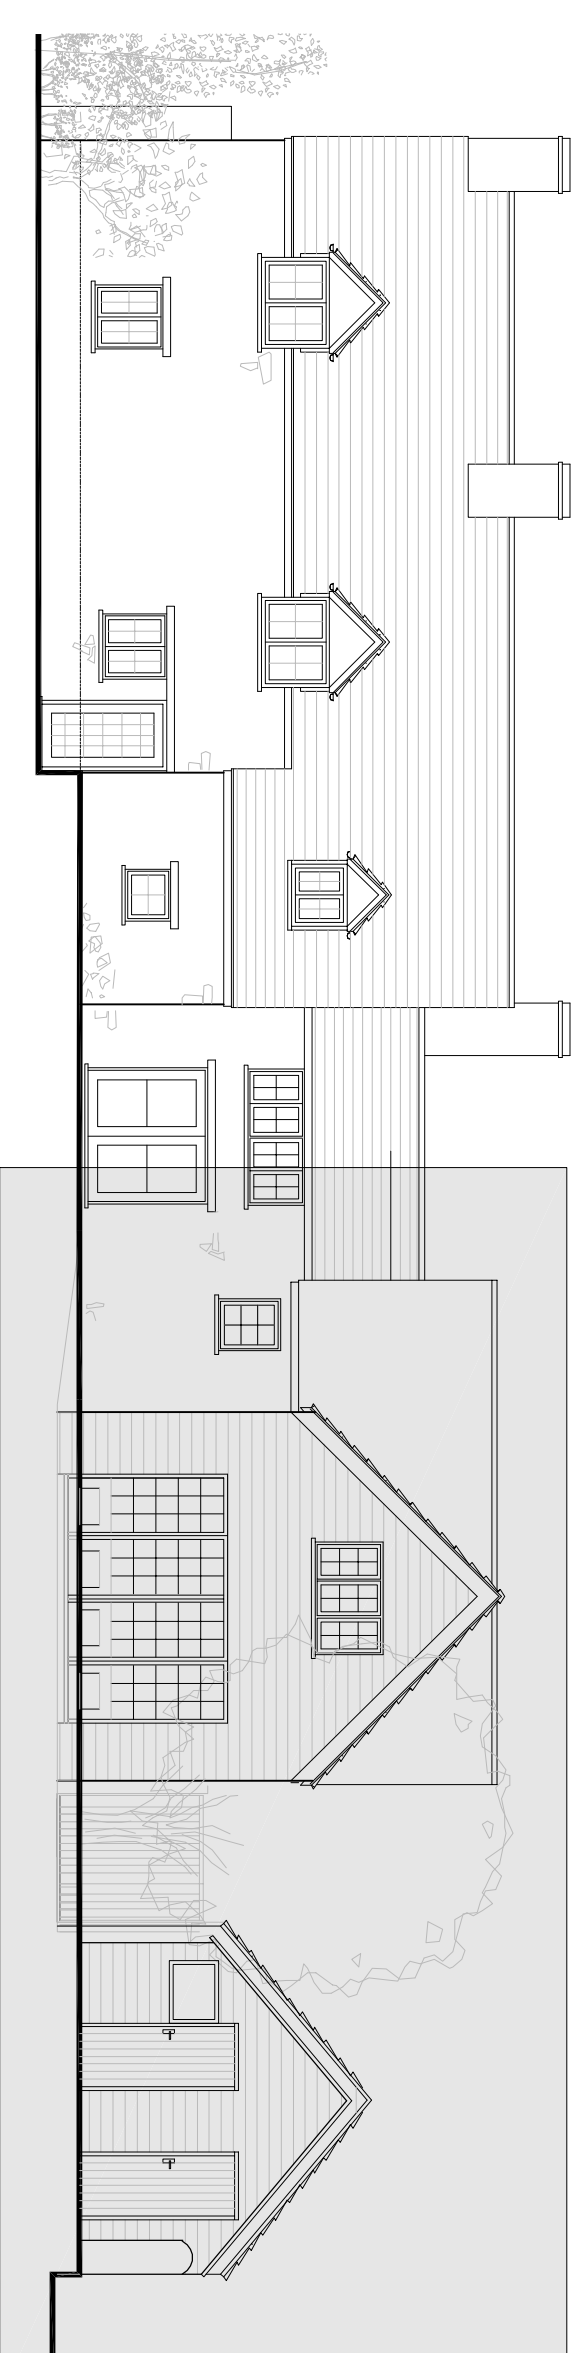


Rear (E) Elevation

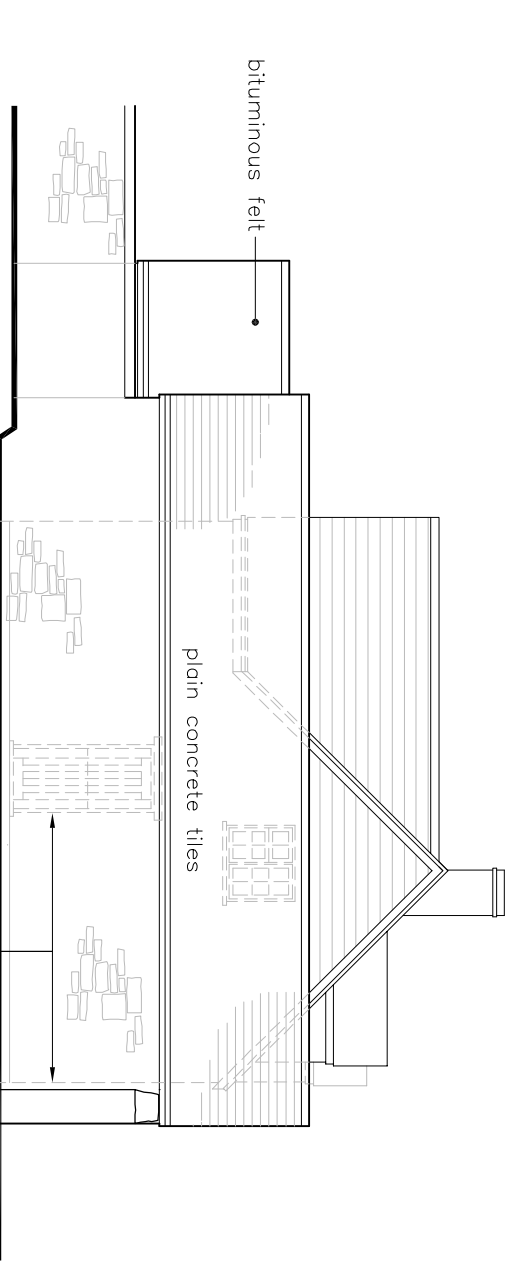

Side (N) Elevation

EXISTING PLANS
 Scale 1:50

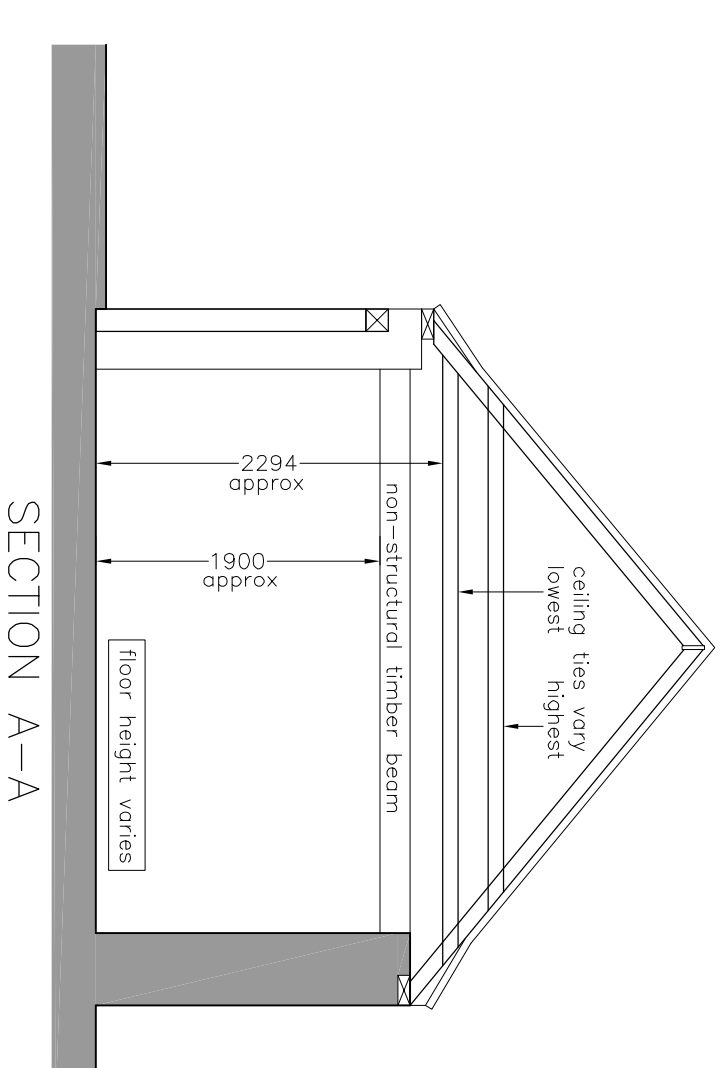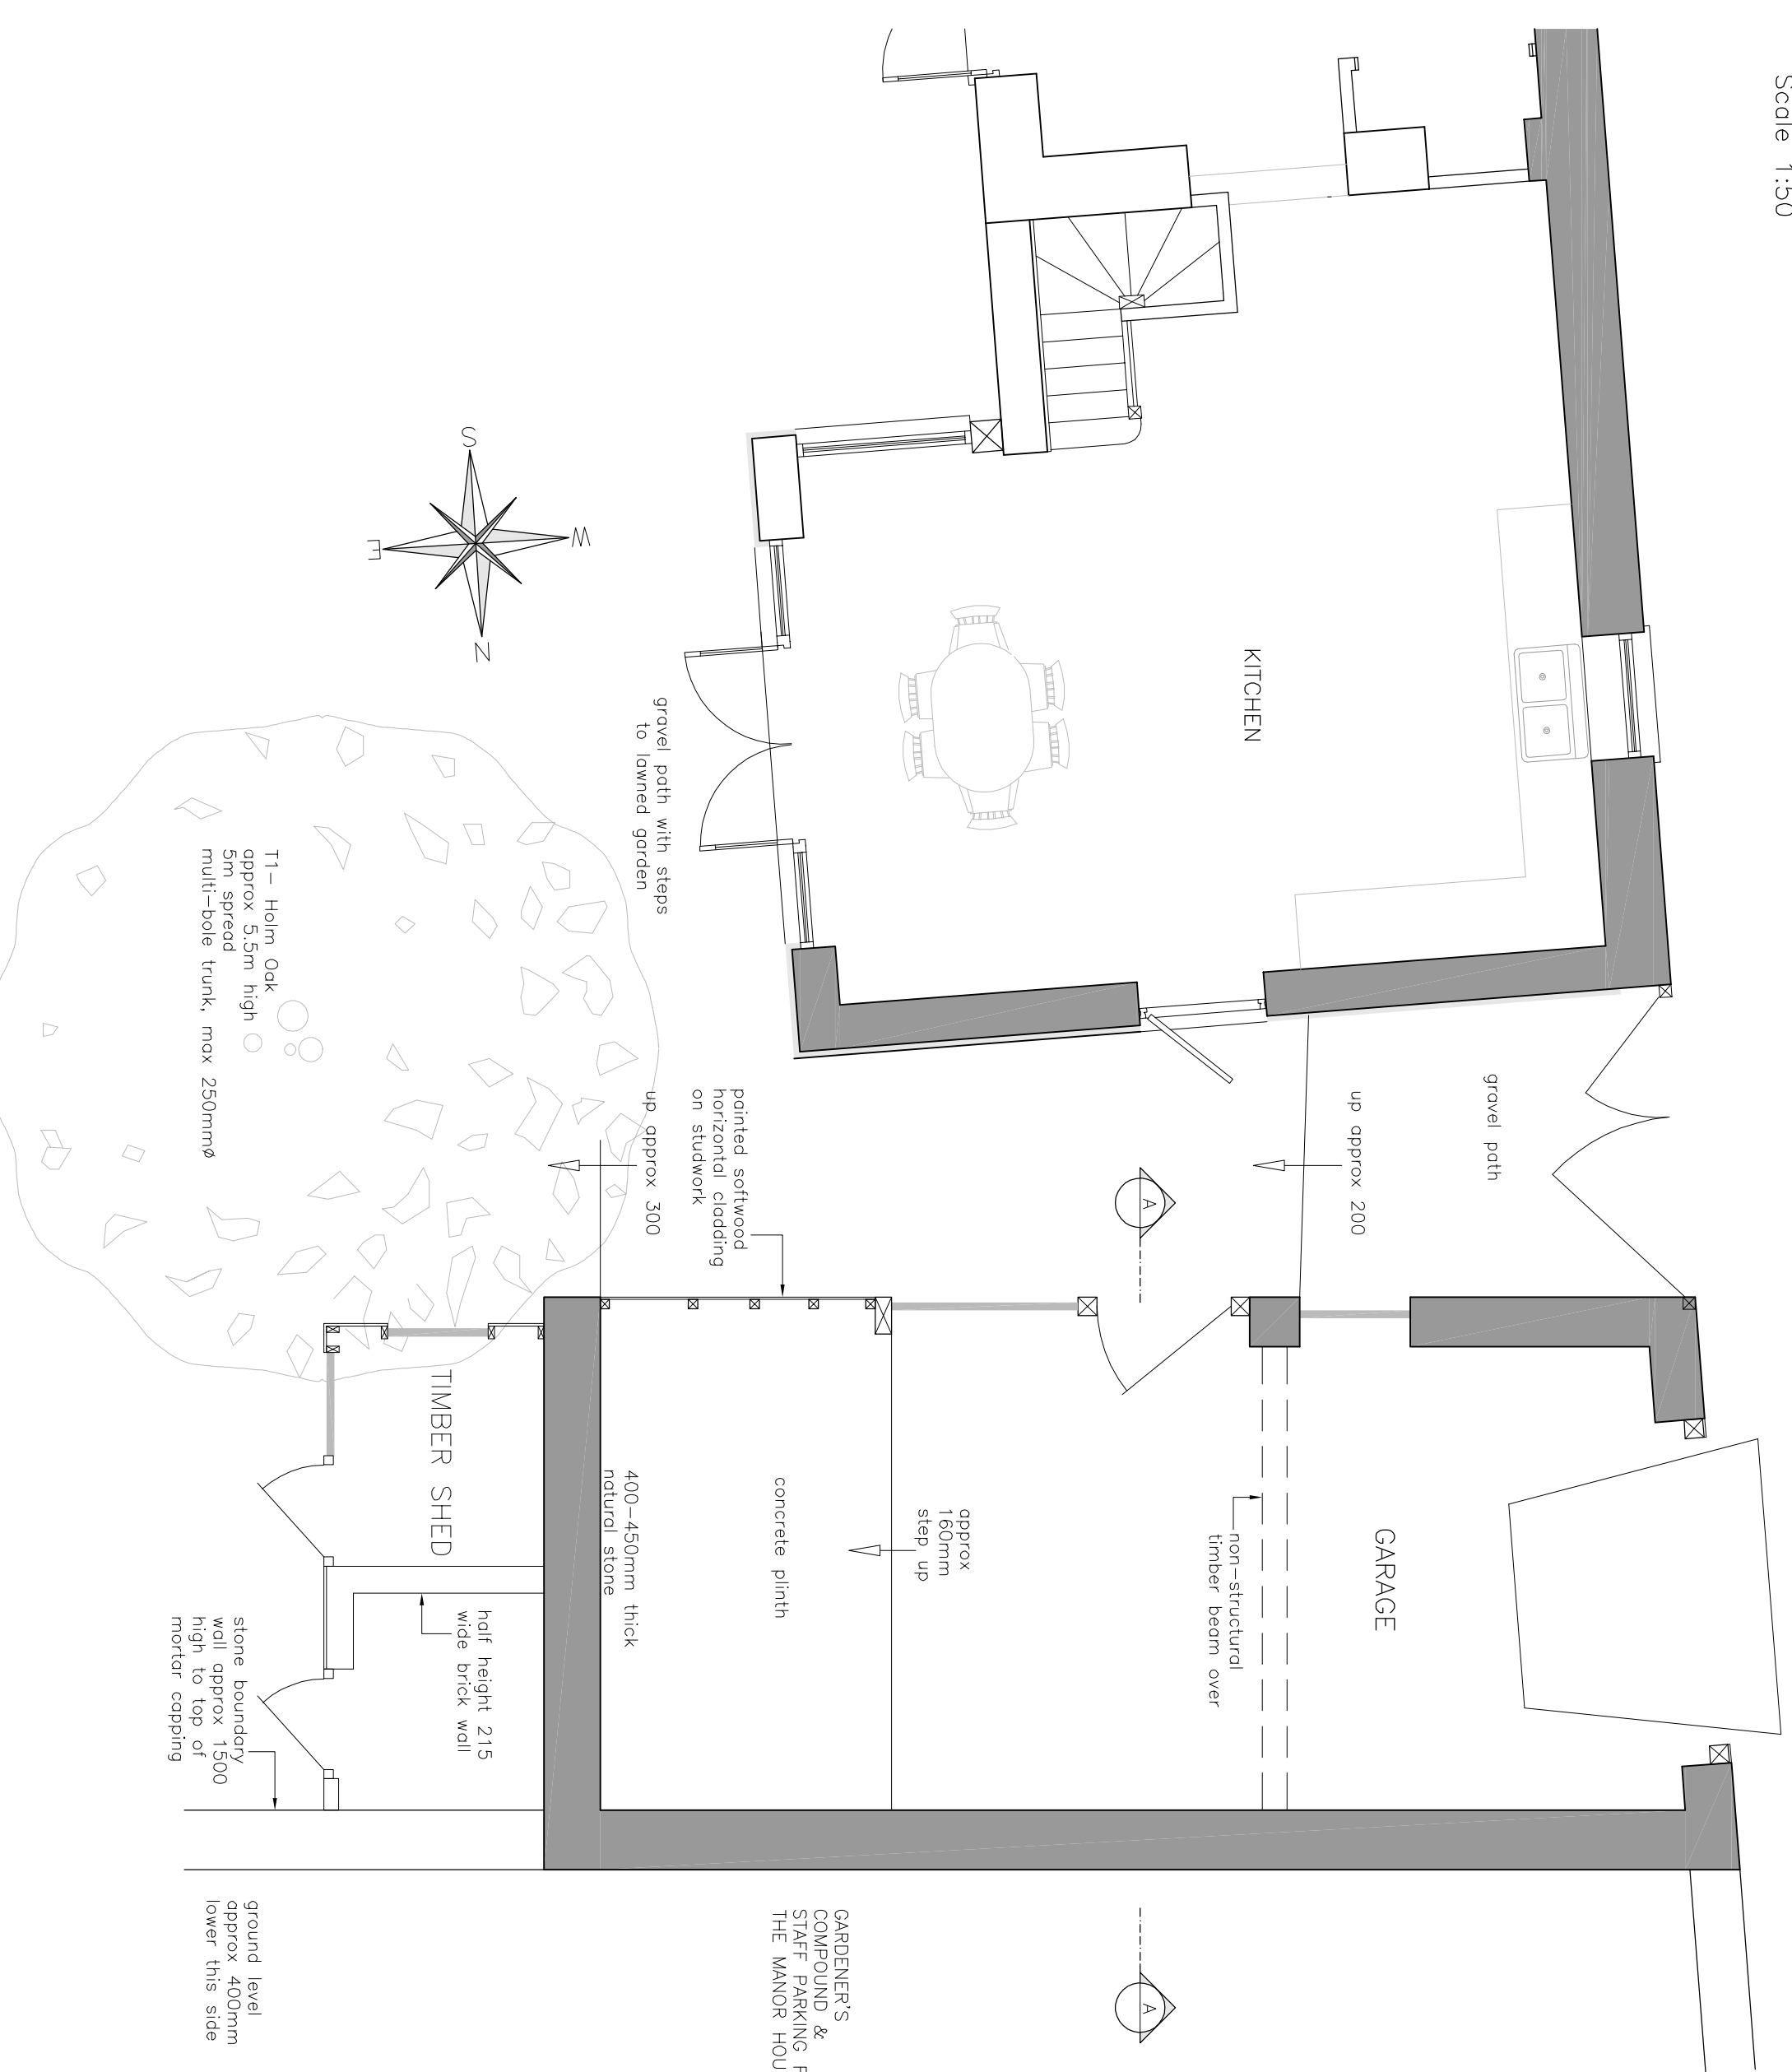

OXFORD
architectural design
 01855 883989
 info@oxfordad.com
 Taylor's Cottage
 Landels, OX18 2LN
 1/50 & 1/100 @ A1
 Existing elevations and plans
 dwg no. 1808_101
 Feb 2023
STATUS AS EXISTING