



PROPOSED FIRST FLOOR PLAN



PROPOSED GROUND FLOOR PLAN

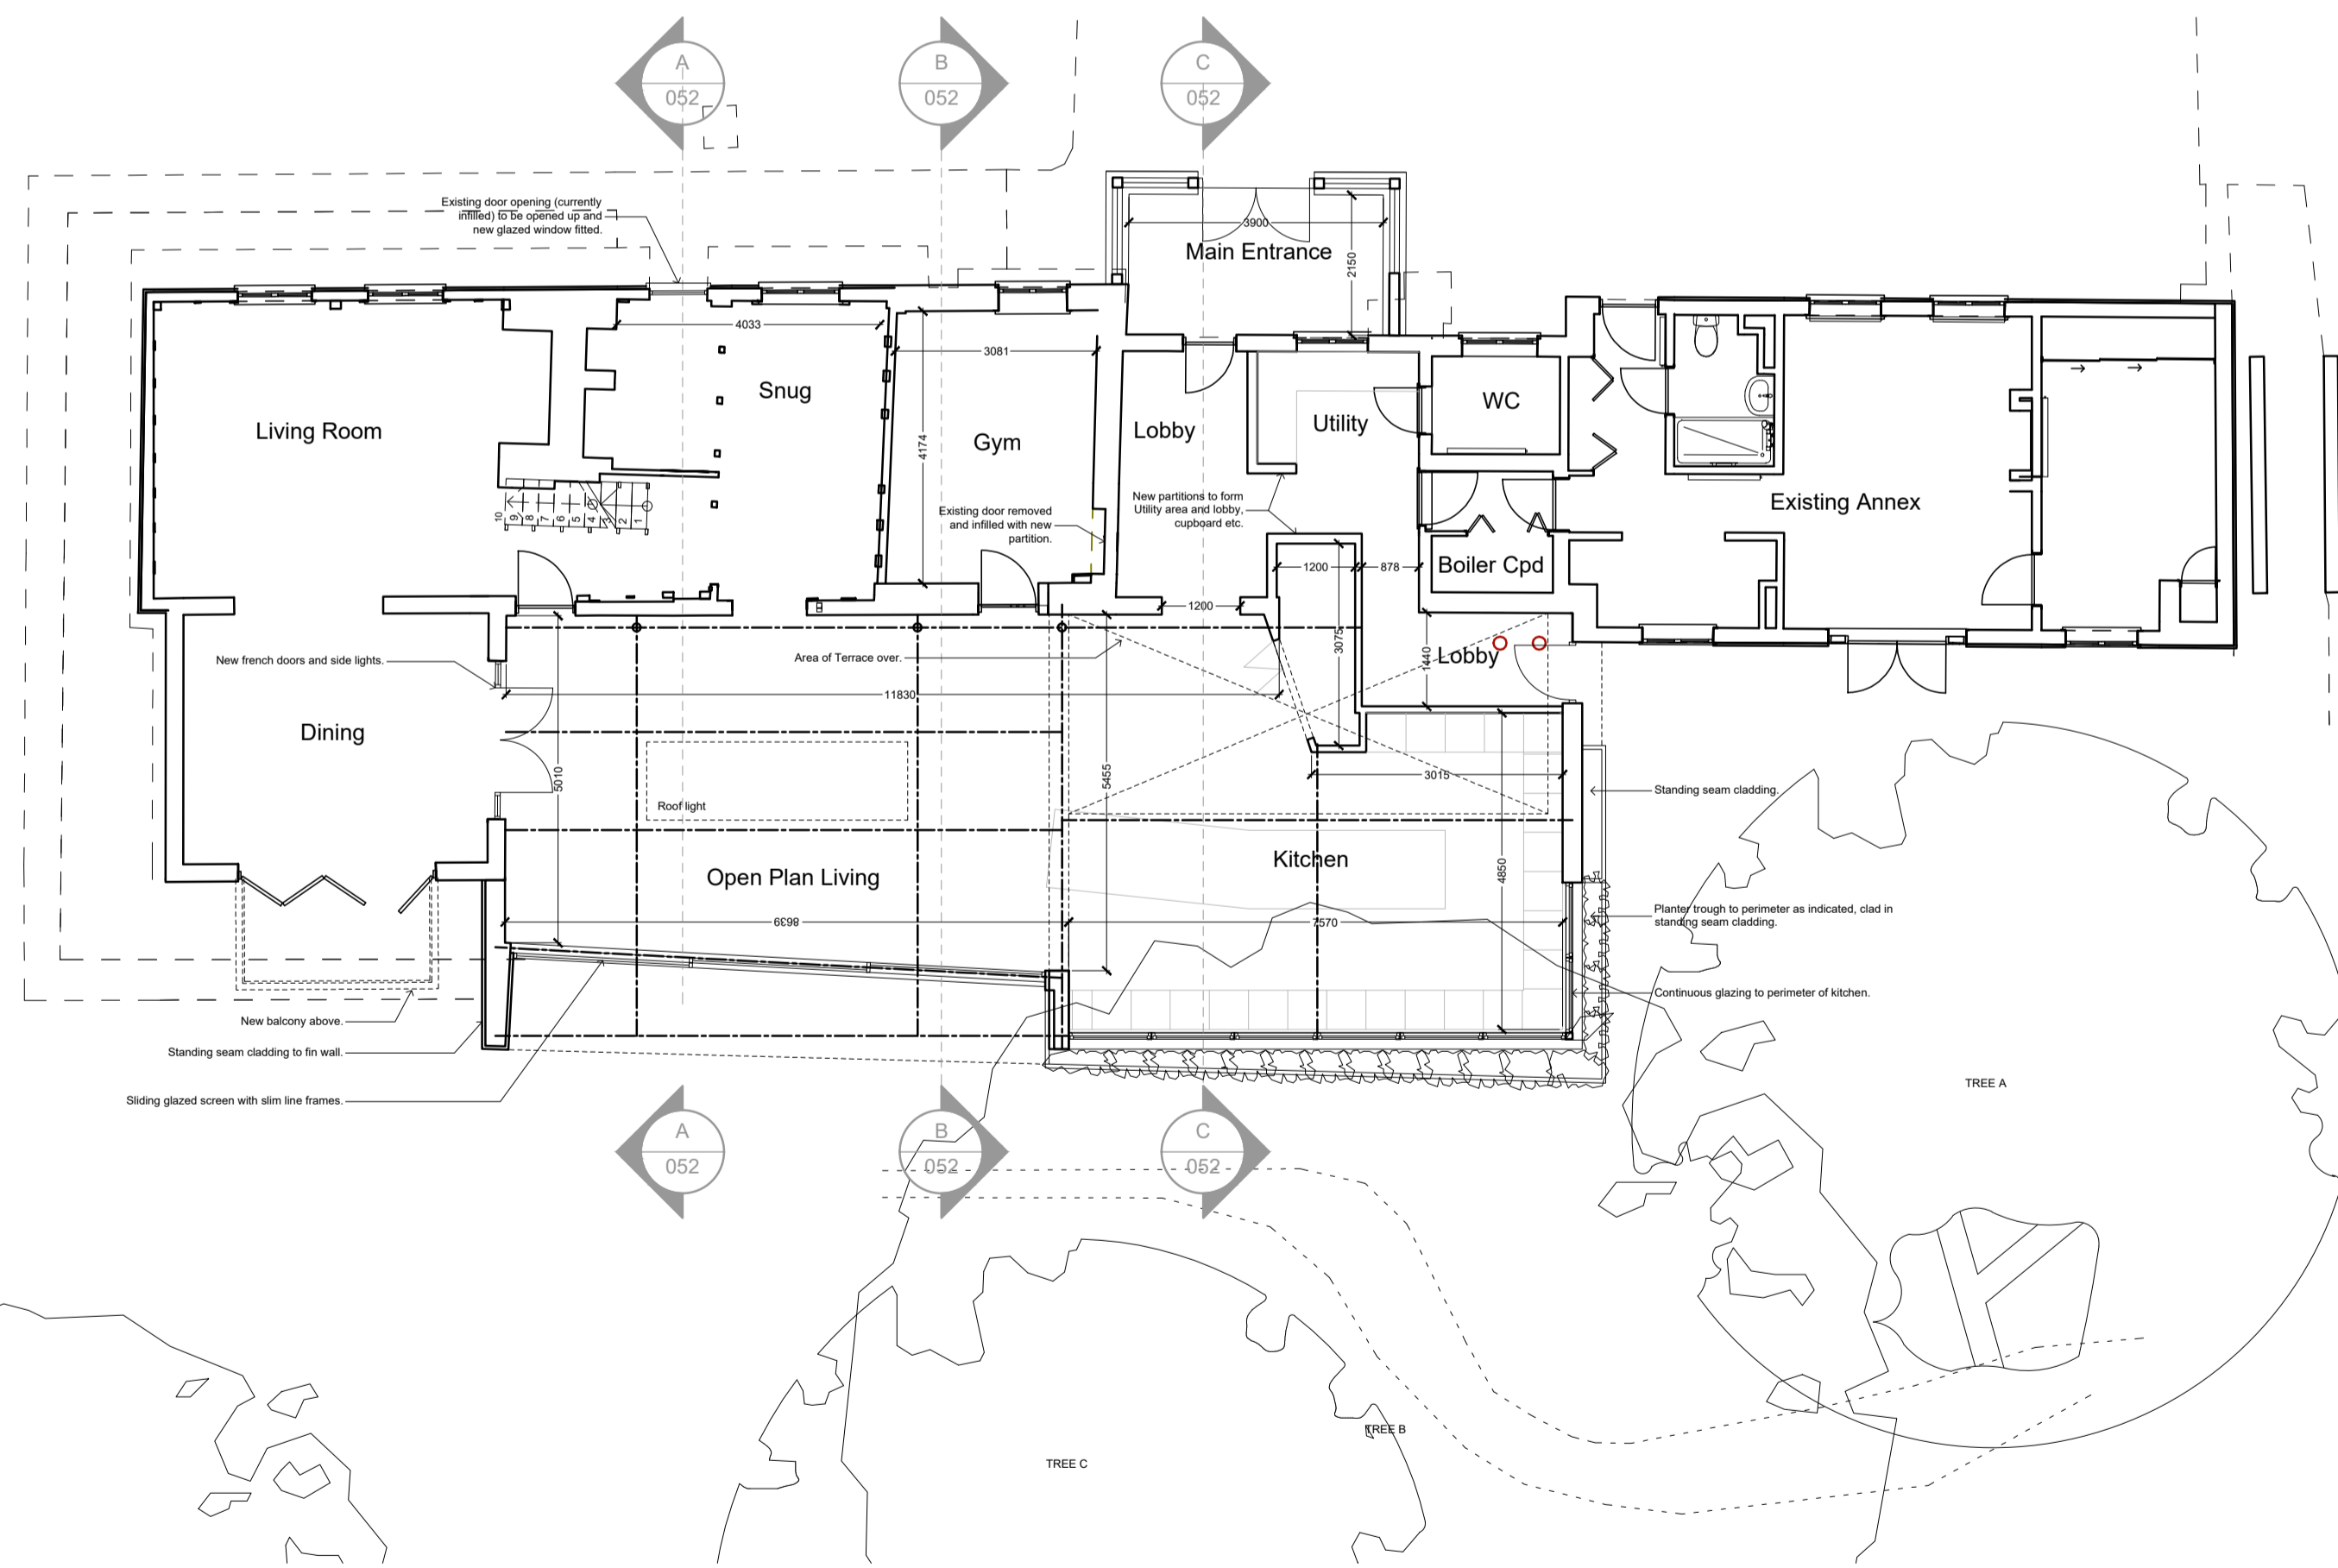

PROPOSED FRONT ELEVATION

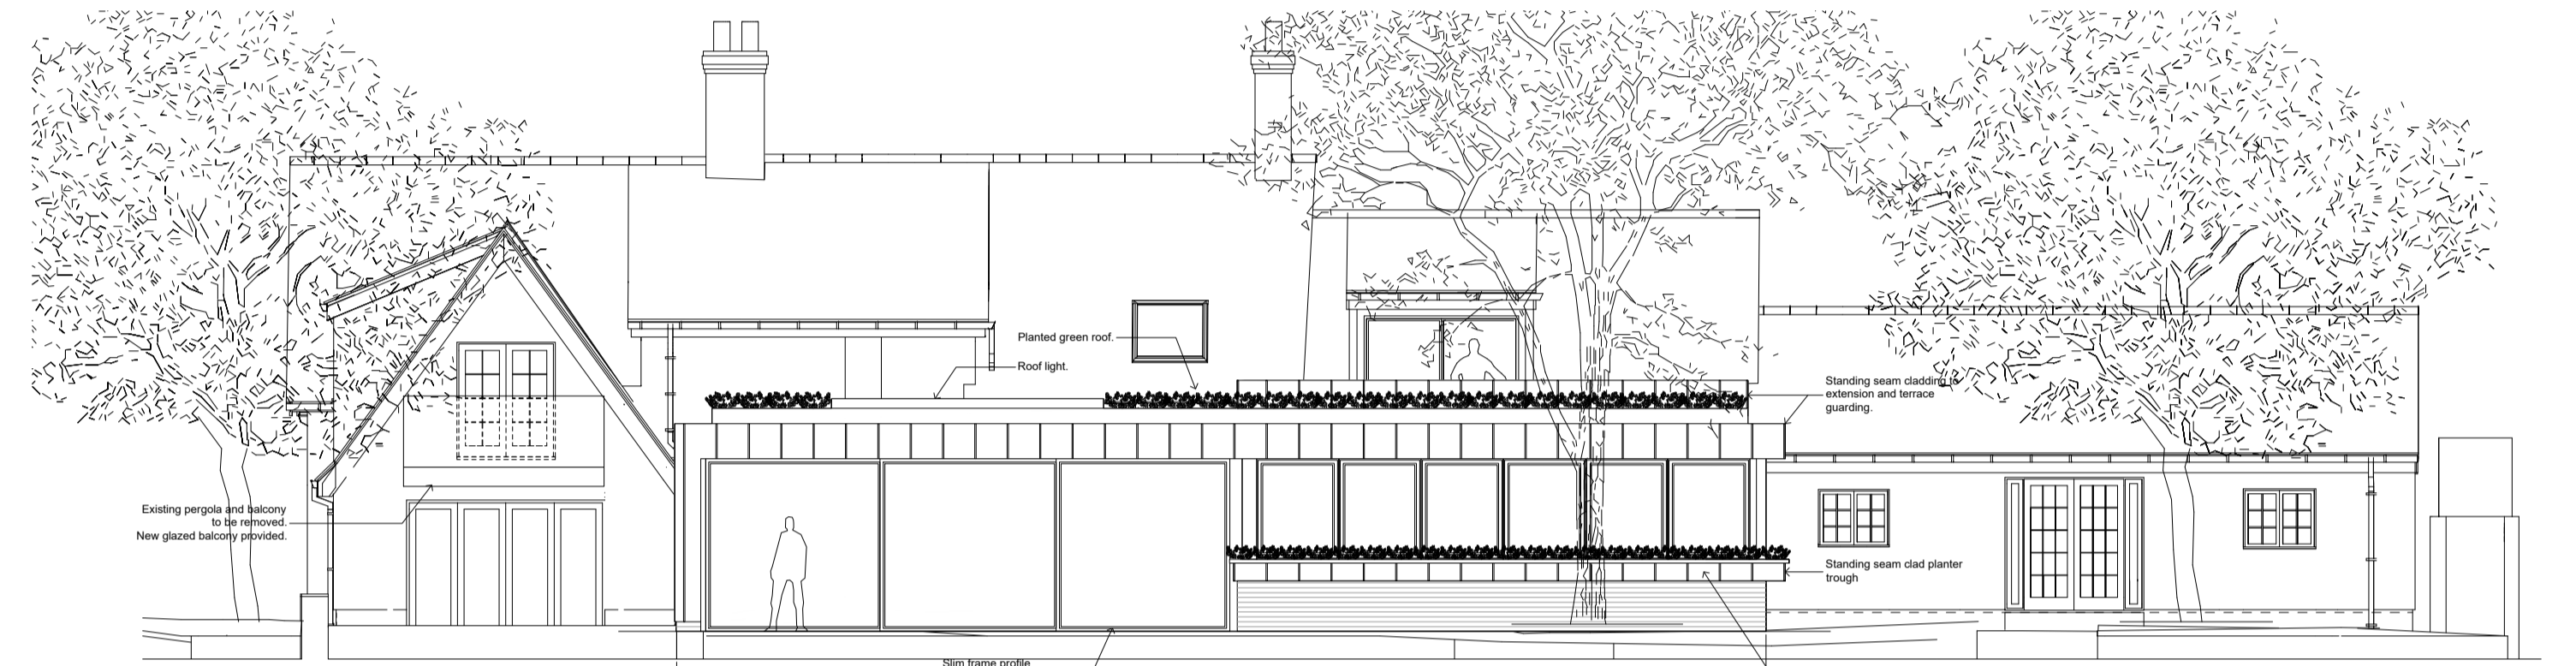

PROPOSED REAR ELEVATION




PROPOSED SIDE ELEVATION



PROPOSED SECTION A-A




PROPOSED SIDE ELEVATION

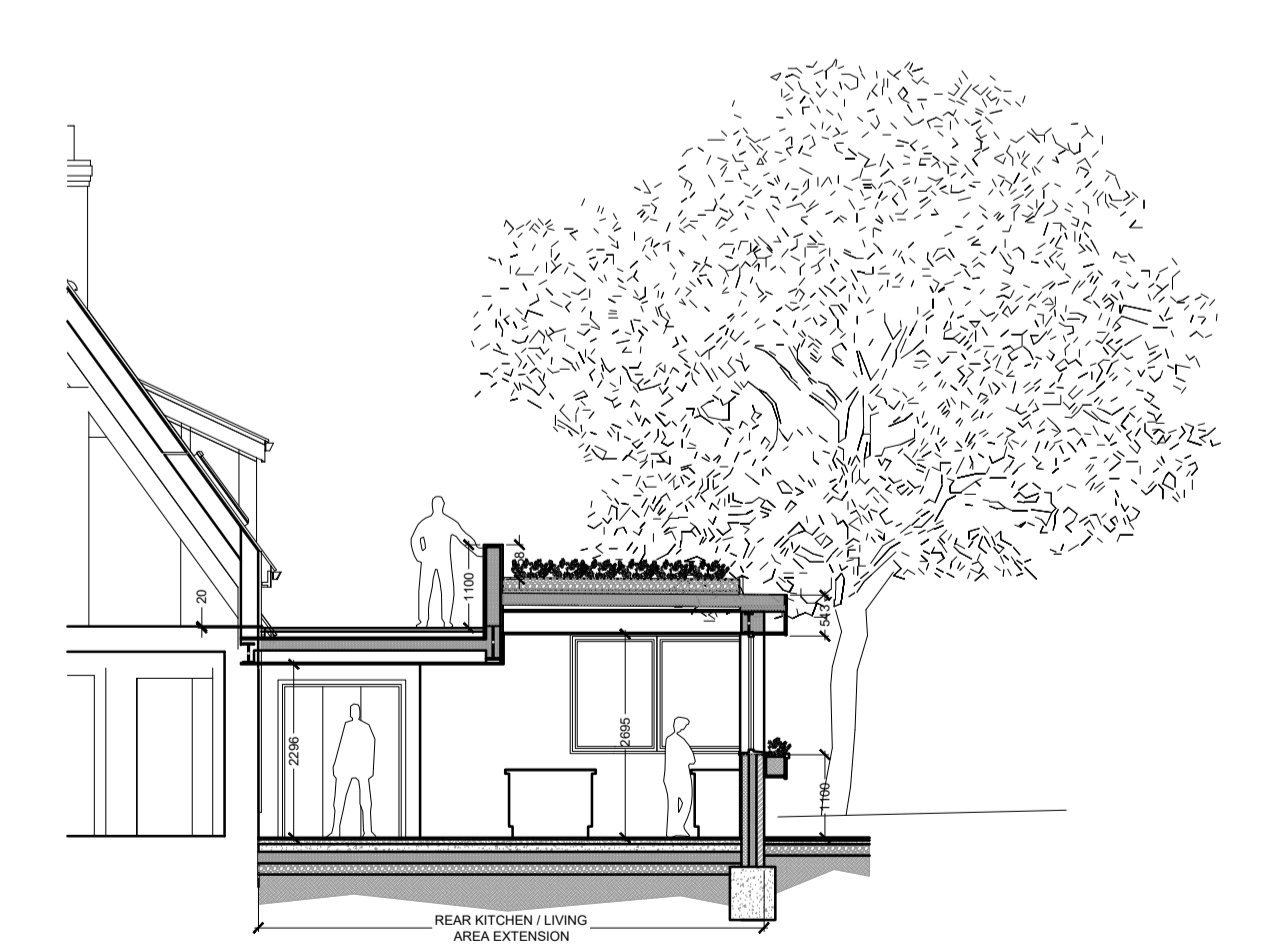

PROPOSED SECTION C-C

REV	DATE	CHK	AMENDMENTS
01	30.05.23	SAJ	DRAFT FOR COMMENT / APPROVAL
02	09.06.23	SAJ	SUBMITTED FOR PLANNING APPLICATION

ALL DIMENSIONS TO BE CONFIRMED ON SITE BY THE CONTRACTOR PRIOR TO CONSTRUCTION

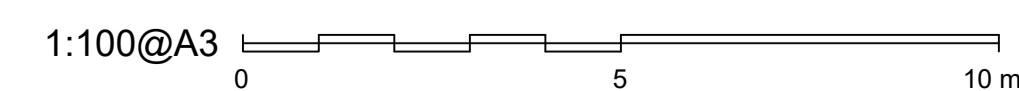

CLIENT MR & MRS HARRIS			
JOB REAR EXTENSION TO POPPLES, THURSTON			
DRAWING PROPOSED FLOOR PLANS, SECTIONS AND ELEVATIONS			
PLANNING			
SCALE	1:100	PAPER	A1
DATE	JUNE 2023		
JOB	PP01	DWG	055
REV	02		