
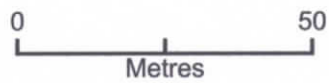


Listed Building Consent DC/22/04058

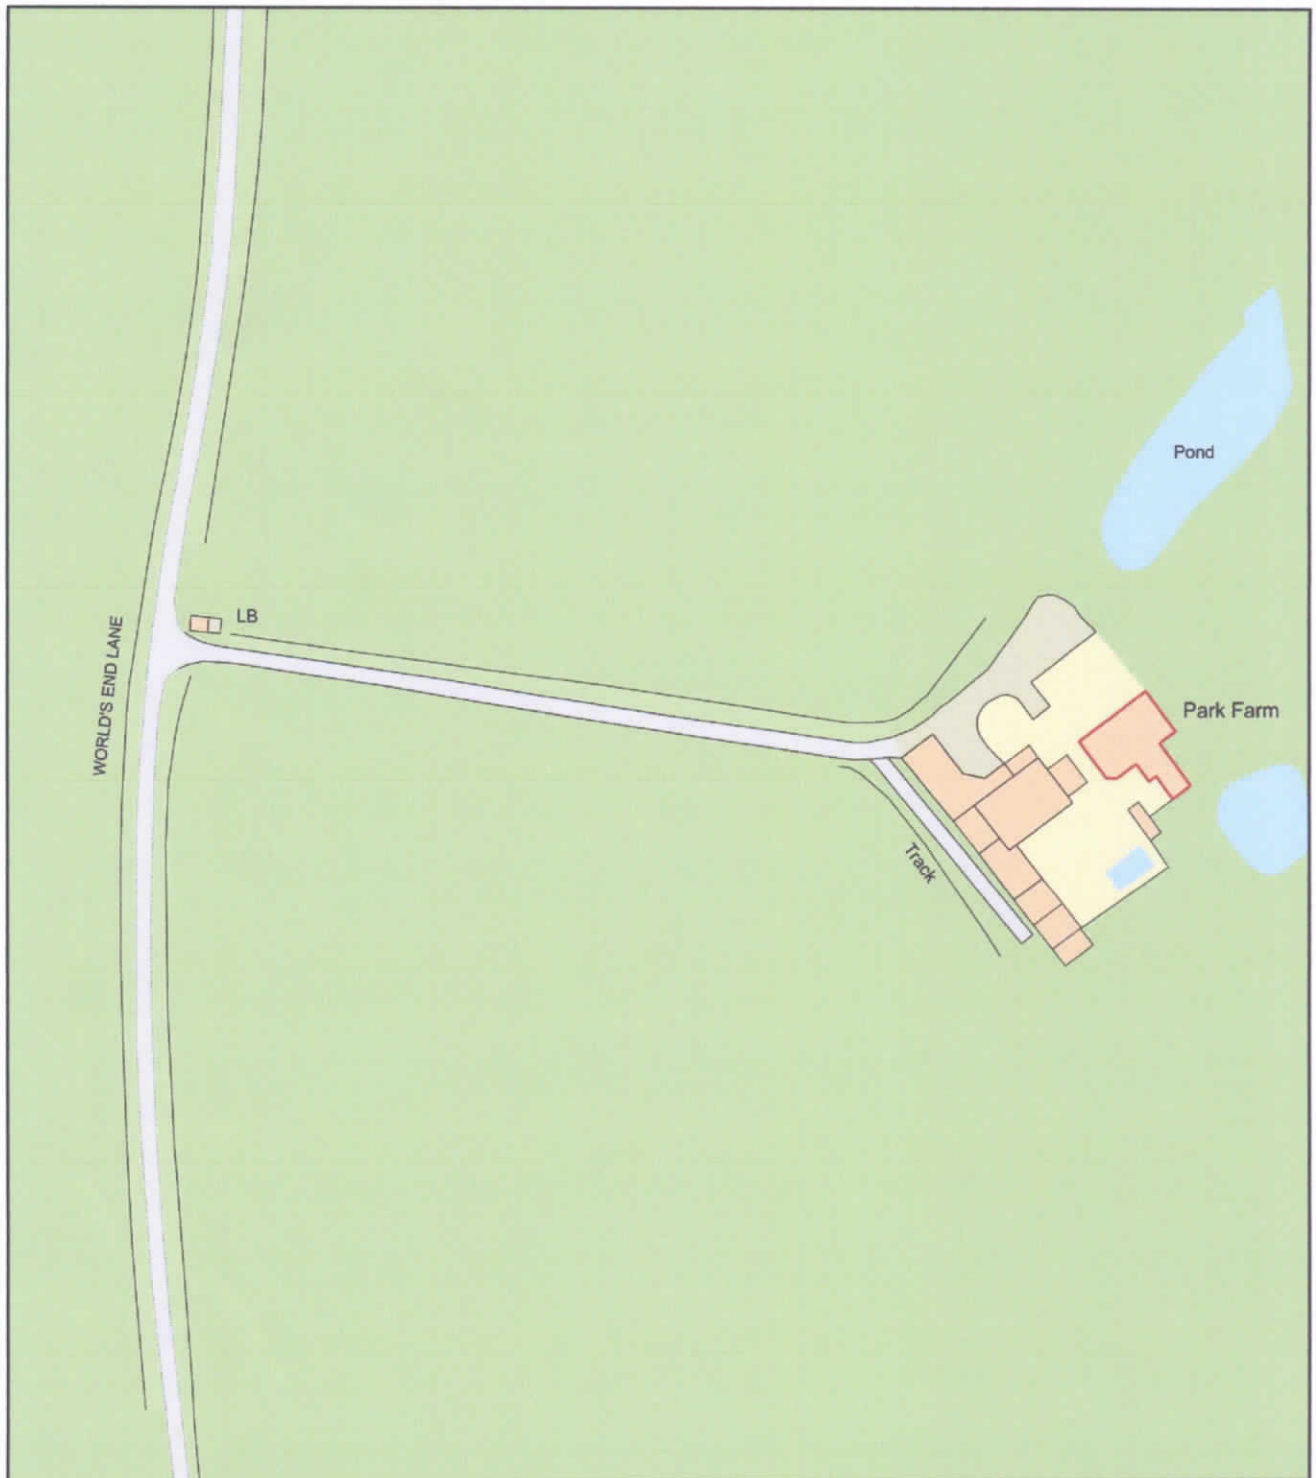

Plan Produced for: Mr Paul Canham
Date Produced: 17 Aug 2022
Plan Reference Number: TQRQM22229120432055
Scale: 1:1250 @ A4