


**PROPOSED STABLES CONVERSION**

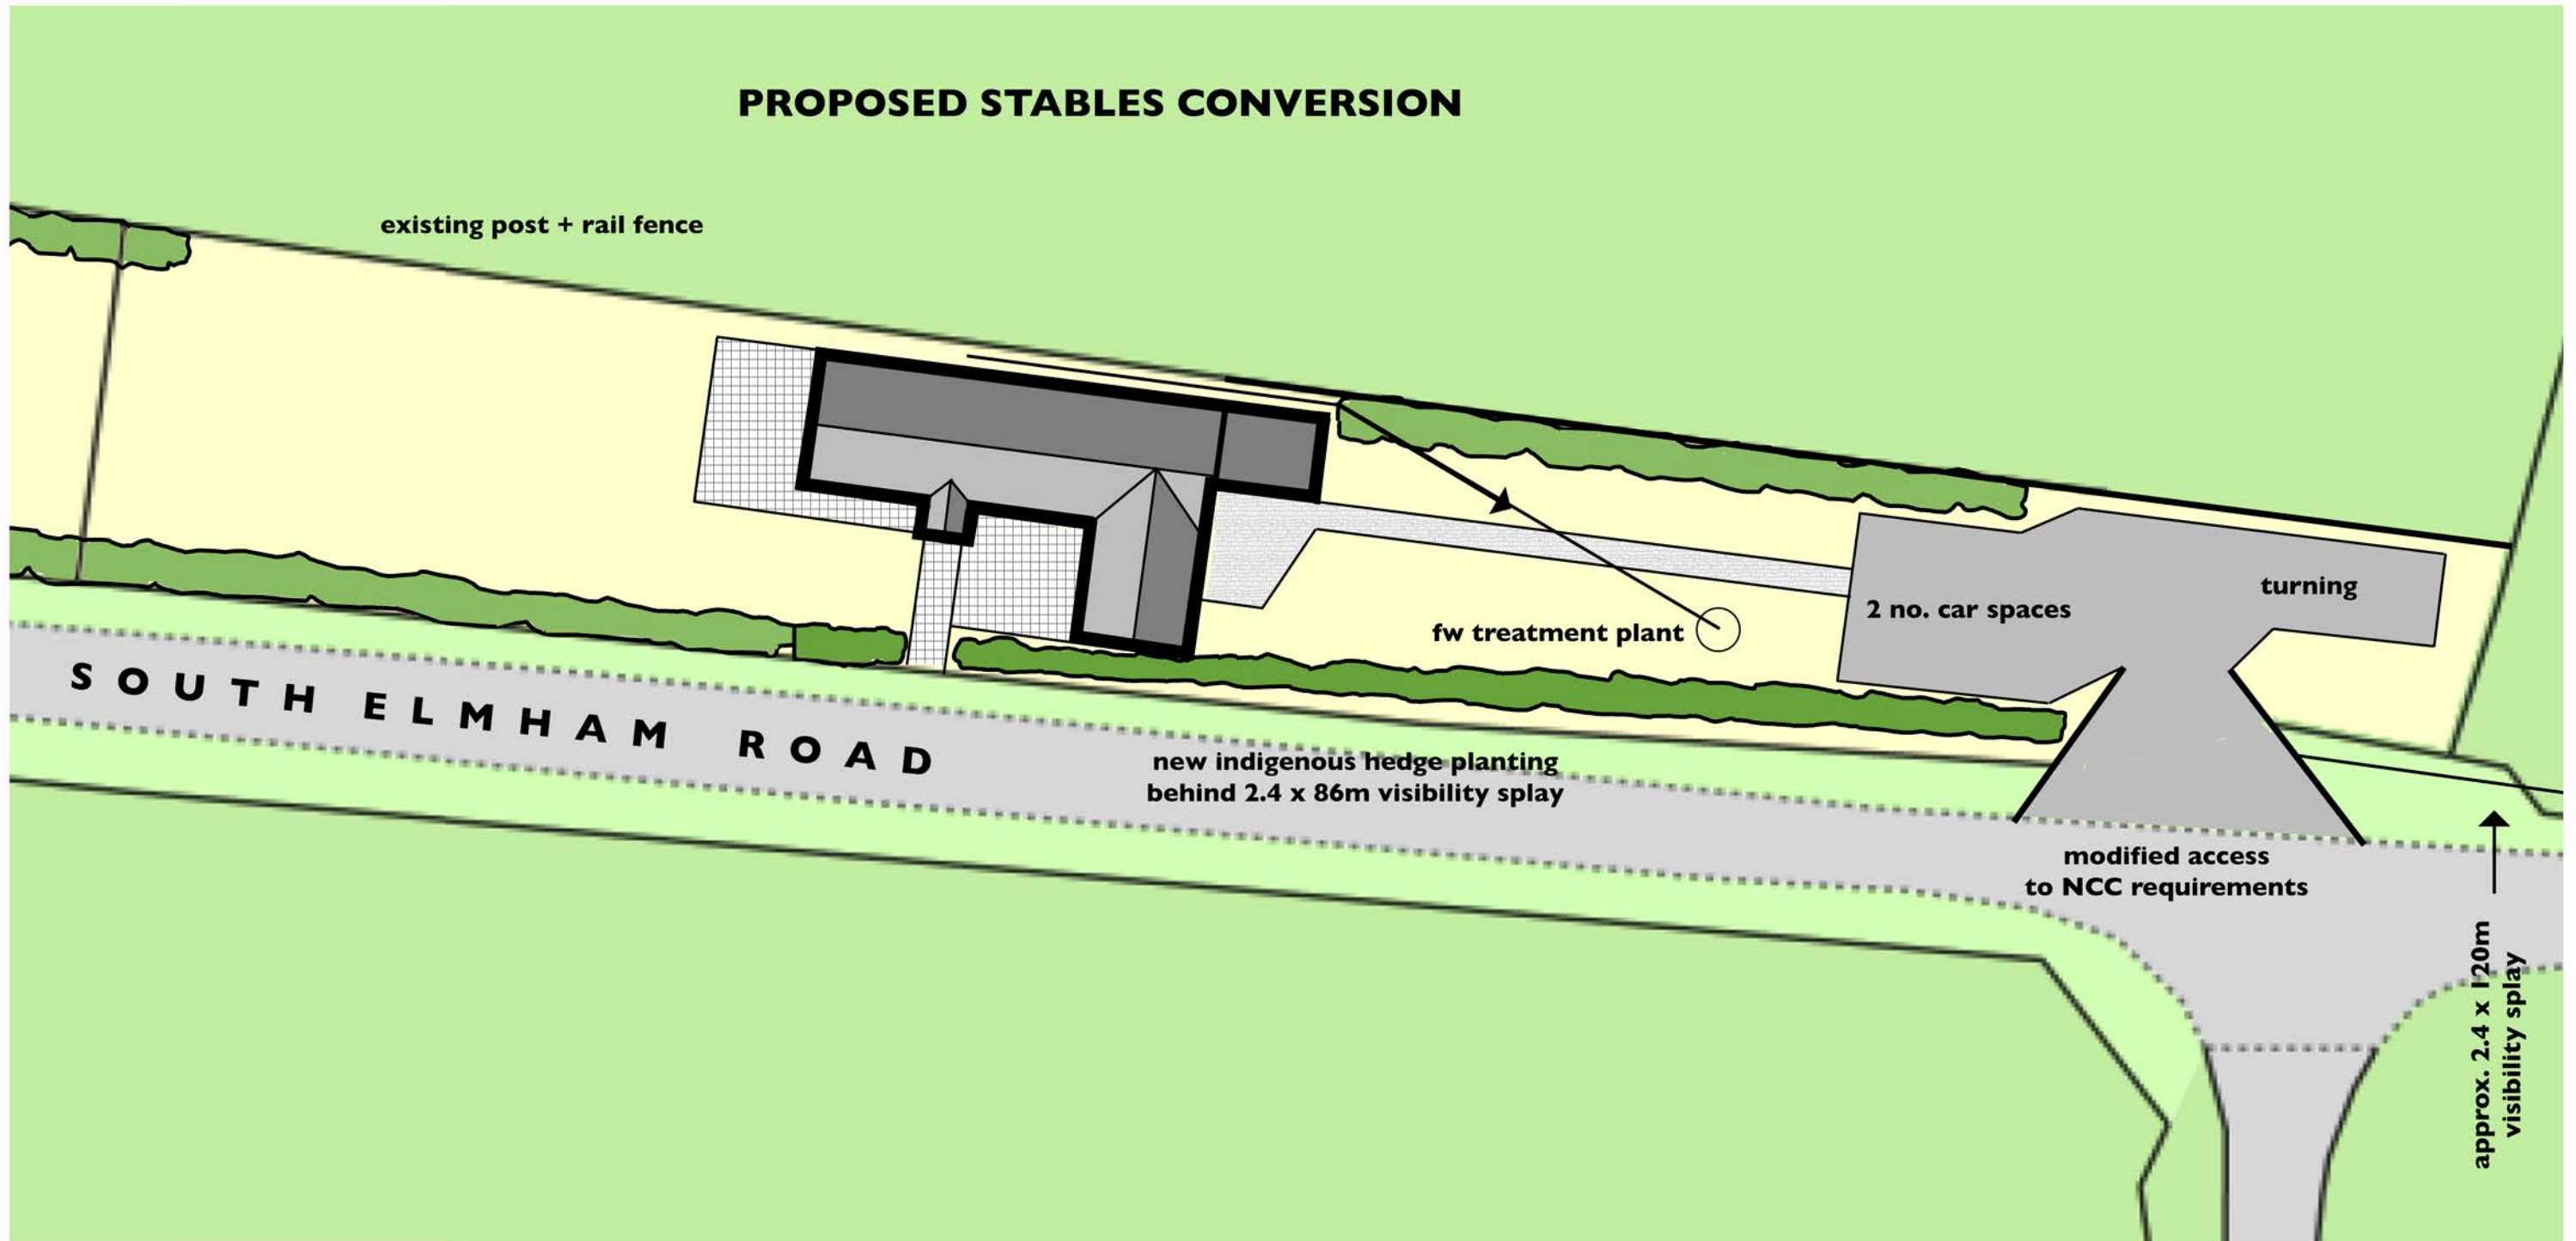

**:: Block Plan :: 1:200 at A3 ::**

Scale 1:200 (metres)  
0 1 2 3 4 5 6 7 8 9 10 11 12 13 14 15 16

**Proposed Stables Conversion  
at Weston House Cottage, South Elmham Road. Mendham  
for Liz Frere-Smith**

©   
**JOHN PUTMAN**  
ARCHITECTURAL DESIGN + PLANNING  
The Hollies :: Station Road :: Earsham  
Bungay :: Suffolk :: NR35 2TS  
johnputman1@btconnect.com :: 01986 892454

**Block Plan  
Scale: 1:200 at A3  
Drg.No.2302.2**