


NOTES

Do not scale from this drawing. Only figured dimensions are to be taken from this drawing. Contractor must verify all dimensions on site before commencing any work or shop drawings. Report any discrepancies to the architect before commencing work. If this drawing exceeds the quantities taken in any way the architects are to be informed before the work is initiated. Work within the Construction (Design & Management) Regulations 2015 is not to start until a Health and Safety Plan has been produced.


DRAWING STATUS/TYPE KEY

F Feasibility SK Sketch L Landscape C Construction
P Planning M Marketing S Survey AB As Built T Tender

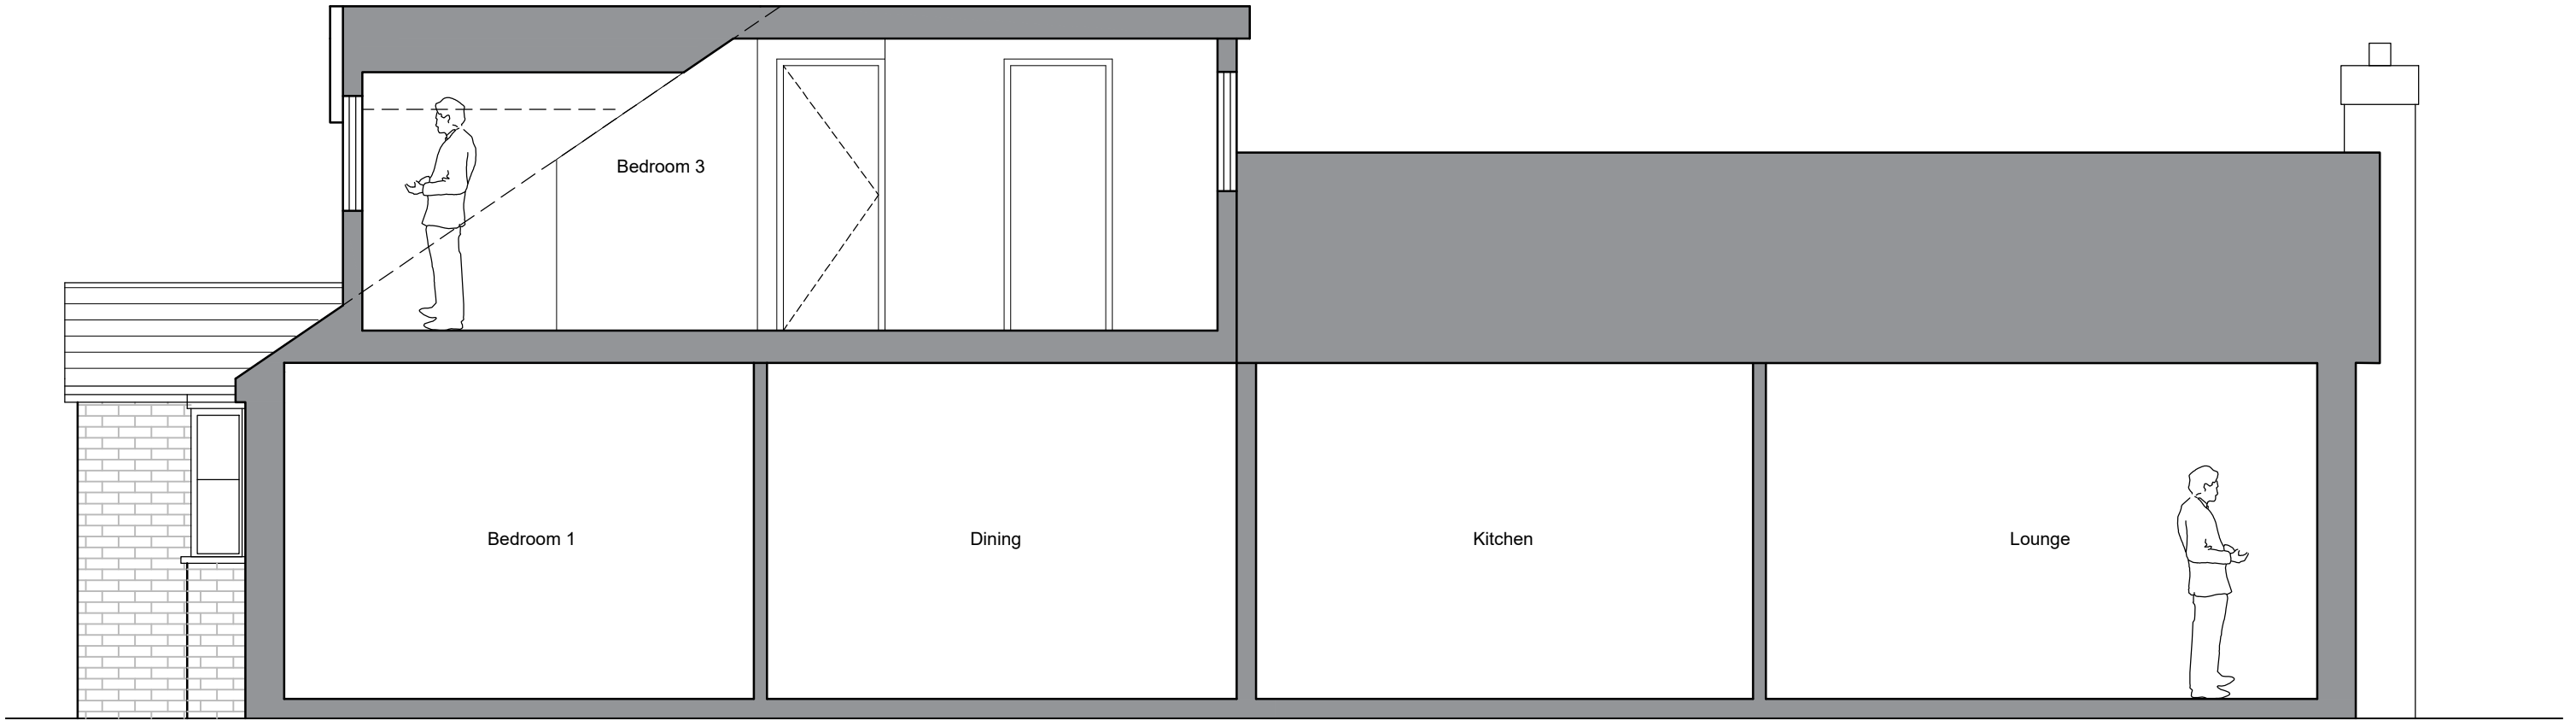

PROPOSED SECTION A

SCALE BAR - 1:50

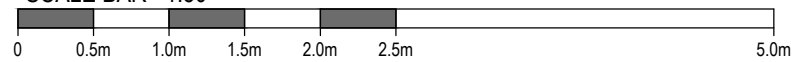

07534027230
mh-architecture@outlook.com

CLIENT

Mr & Mrs Grima

PROJECT

316 Stockton Lane
York
YO31 1JW

DRAWING TITLE

Proposed Section A

SCALE	DRAWN BY	DATE
1:50 @A3	HH	12-04-23

SCALE	REVISION
1038-P103	-