


KEY

EXISTING WALL OVER CLAD FULL HEIGHT IN 50MM INSULATED PLASTERBOARD AS THERMAL UPGRADE TO BUILDING. PLASTER BOARD TO HAVE PAINTED SKIM FINISH



NEW RADIATORS INSTALLED AND CONNECTED INTO HEATING SYSTEM. RADIATOR POSITIONS AND PIPE RUNS TO BE DISCUSSED WITH HERITAGE OFFICER ON SITE

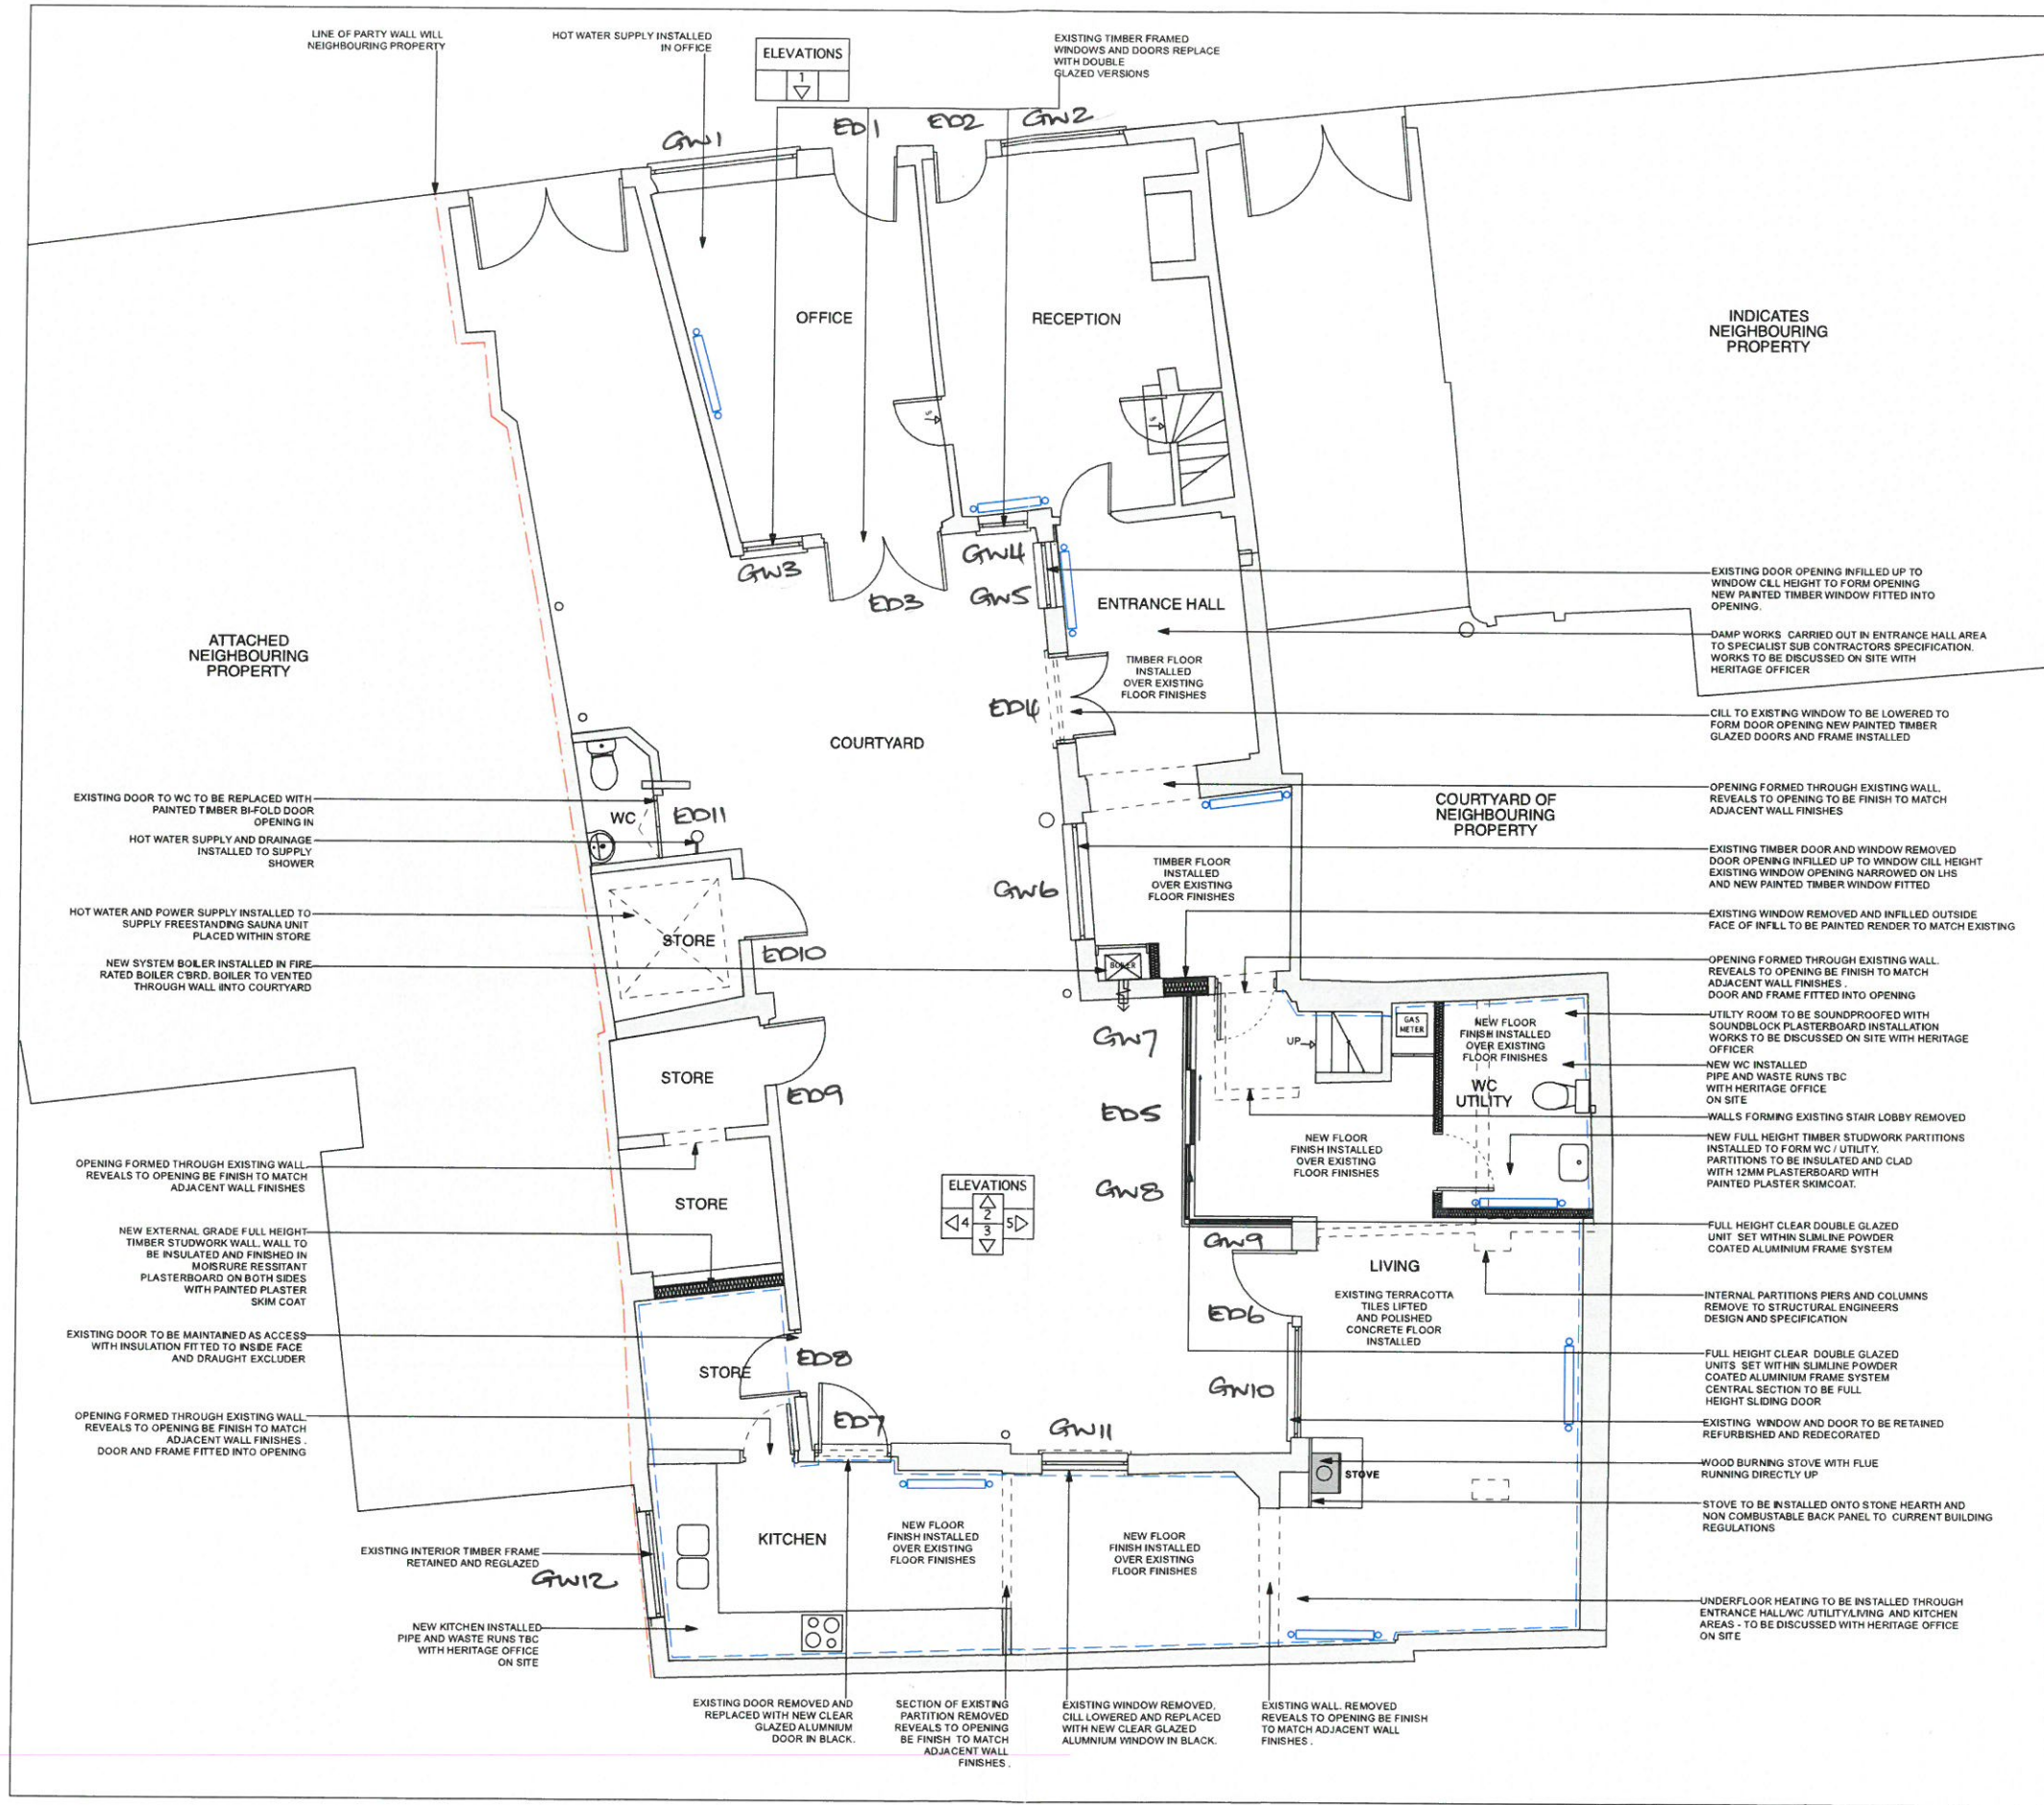

revisions

- REV A - GENERAL AMENDMENTS TO OVERALL SCHEME IN LINE WITH PLANING OFFICERS COMMENTS
- REV B - REVISE LINKWAY EXTENSION IN LINE WITH PLANING OFFICERS COMMENTS
- REV C - ADDITIONAL REVISIONS IN LINE WITH PLANING OFFICERS COMMENTS

ALL INFORMATION REMAINS THE PROPERTY OF SITE SPECIFIC AND MAY NOT BE USED FOR ANY PURPOSE WHATSOEVER, OR REPRODUCED THROUGH ANY MEDIUM WITHOUT THE WRITTEN PERMISSION OF SITE SPECIFIC. NO RESPONSIBILITY IS ACCEPTED FOR UNAUTHORISED USE. DO NOT SCALE OFF DRAWINGS. WORK FROM FIGURED DIMENSIONS ONLY. DRAWINGS FOR INFORMATION ONLY. ALL DIMENSIONS TO BE CHECKED AND VERIFIED ON SITE PRIOR TO CONSTRUCTION OR MANUFACTURE.

GROUND FLOOR PLAN AS PROPOSED 008 REV C

SITE SPECIFIC LTD

ARCHITECTURAL + INTERIOR DESIGNERS

Yew Cottage
Heath Road
East Bergholt CO7 6RL
alastair@sitespecificltd.co.uk

References Added

16.06.23

PROJECT CHURCH STREET, EYE
CLIENT MR + MRS COOPER
SCALE 1:100
DATE JAN 2022

KEY

EXISTING WALL OVER CLAD FULL HEIGHT IN 50MM INSULATED PLASTERBOARD AS THERMAL UPGRADE TO BUILDING. PLASTER BOARD TO HAVE PAINTED SKIM FINISH



NEW RADIATORS INSTALLED AND CONNECTED INTO HEATING SYSTEM. RADIATOR POSITIONS AND PIPE RUNS TO BE DISCUSSED WITH HERITAGE OFFICER ON SITE



revisions

- REV A - GENERAL AMENDMENTS TO OVERALL SCHEME IN LINE WITH PLANING OFFICERS COMMENTS
- REV B - REVISE LINKWAY EXTENSION IN LINE WITH PLANING OFFICERS COMMENTS
- REV C - ADDITIONAL REVISIONS IN LINE WITH PLANING OFFICERS COMMENTS

ALL INFORMATION REMAINS THE PROPERTY OF SITE SPECIFIC AND MAY NOT BE USED FOR ANY PURPOSE WHATSOEVER, OR REPRODUCED THROUGH ANY MEDIUM WITHOUT THE WRITTEN PERMISSION OF SITE SPECIFIC. NO RESPONSIBILITY IS ACCEPTED FOR UNAUTHORISED USE. DO NOT SCALE OFF DRAWINGS. WORK FROM FIGURED DIMENSIONS ONLY. DRAWINGS FOR INFORMATION ONLY. ALL DIMENSIONS TO BE CHECKED AND VERIFIED ON SITE PRIOR TO CONSTRUCTION OR MANUFACTURE.

SITE SPECIFIC LTD

ARCHITECTURAL + INTERIOR DESIGNERS

Yew Cottage
Heath Road
East Bergholt CO7 6RL
alastair@sitespecificltd.co.uk


PROJECT CHURCH STREET, EYE
CLIENT MR + MRS COOPER
SCALE 1:100
DATE JAN 2022

**FIRST FLOOR PLAN
AS PROPOSED 009
REV C**

References Added 16/06/23



ELEVATION 1 (REMAINS AS EXISTING)

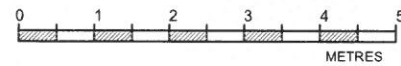

EXTENT OF OF FRONT ELEVATION TO PROPERTY FORMING APPLICATION FOR CONSENT

revisions

ALL INFORMATION REMAINS THE PROPERTY OF SITE SPECIFIC AND MAY NOT BE USED FOR ANY PURPOSE WHATSOEVER, OR REPRODUCED THROUGH ANY MEDIUM WITHOUT THE WRITTEN PERMISSION OF SITE SPECIFIC. NO RESPONSIBILITY IS ACCEPTED FOR UNAUTHORISED USE. DO NOT SCALE OFF DRAWINGS. WORK FROM FIGURED DIMENSIONS ONLY. DRAWINGS FOR INFORMATION ONLY. ALL DIMENSIONS TO BE CHECKED AND VERIFIED ON SITE PRIOR TO CONSTRUCTION OR MANUFACTURE.

- REV A - GENERAL AMENDMENTS TO OVERALL SCHEME IN LINE WITH PLANING OFFICERS COMMENTS
- REV B - REVISE LINKWAY EXTENSION IN LINE WITH PLANING OFFICERS COMMENTS
- REV C - ADDITIONAL REVISIONS IN LINE WITH PLANING OFFICERS COMMENTS

FRONT ELEVATION
AS PROPOSED 010
REV C


SITE SPECIFIC LTD

ARCHITECTURAL + INTERIOR DESIGNERS


Yew Cottage
Heath Road
East Bergholt CO7 6RL
alastair@sitespecificltd.co.uk

PROJECT CHURCH STREET, EYE
CLIENT MR + MRS COOPER
SCALE 1:100
DATE JAN 2022

REFERENCES ADDED 16.06.23

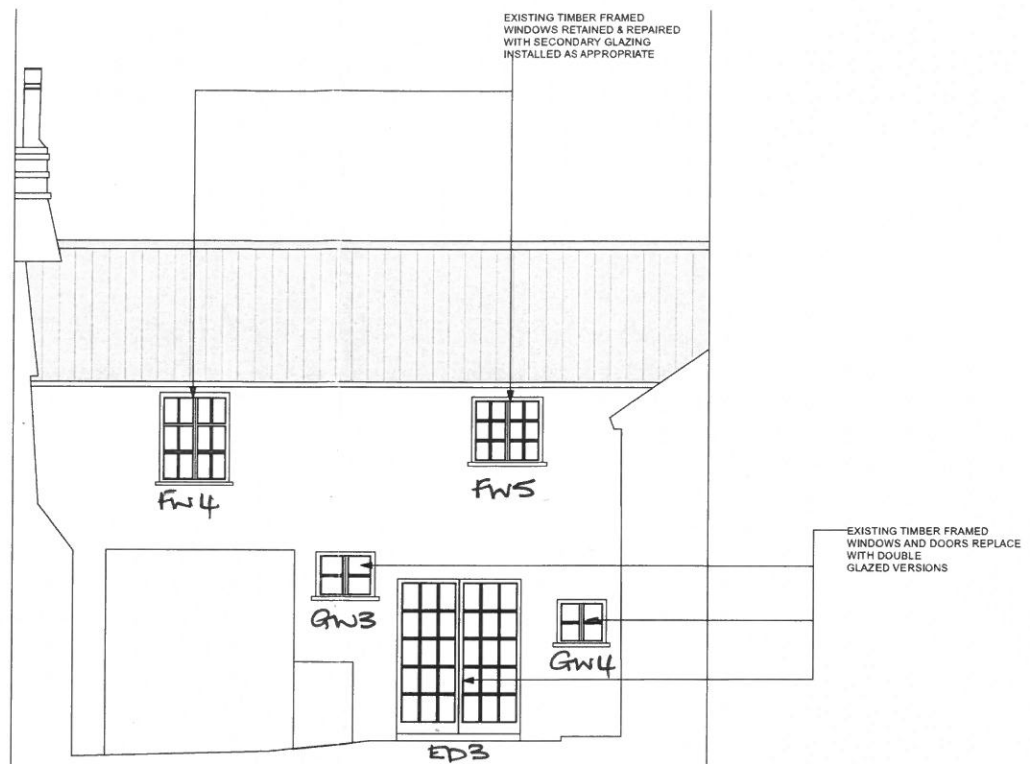

ELEVATION 2 (REMAINS AS EXISTING)

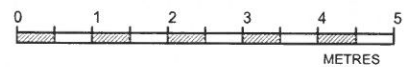

revisions

ALL INFORMATION REMAINS THE PROPERTY OF SITE SPECIFIC AND MAY NOT BE USED FOR ANY PURPOSE WHATSOEVER, OR REPRODUCED THROUGH ANY MEDIUM WITHOUT THE WRITTEN PERMISSION OF SITE SPECIFIC. NO RESPONSIBILITY IS ACCEPTED FOR UNAUTHORISED USE. DO NOT SCALE OFF DRAWINGS. WORK FROM FIGURED DIMENSIONS ONLY. DRAWINGS FOR INFORMATION ONLY. ALL DIMENSIONS TO BE CHECKED AND VERIFIED ON SITE PRIOR TO CONSTRUCTION OR MANUFACTURE.

- REV A - GENERAL AMENDMENTS TO OVERALL SCHEME IN LINE WITH PLANING OFFICERS COMMENTS
- REV B - REVISE LINKWAY EXTENSION IN LINE WITH PLANING OFFICERS COMMENTS
- REV C - ADDITIONAL REVISIONS IN LINE WITH PLANING OFFICERS COMMENTS



REAR ELEVATION
AS PROPOSED 011
REV C

SITE SPECIFIC LTD

ARCHITECTURAL + INTERIOR DESIGNERS

Yew Cottage
Heath Road
East Bergholt CO7 6RL
alastair@sitespecificltd.co.uk

PROJECT CHURCH STREET, EYE
CLIENT MR + MRS COOPER
SCALE 1:100
DATE JAN 2022

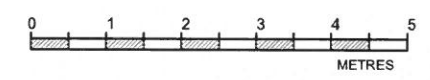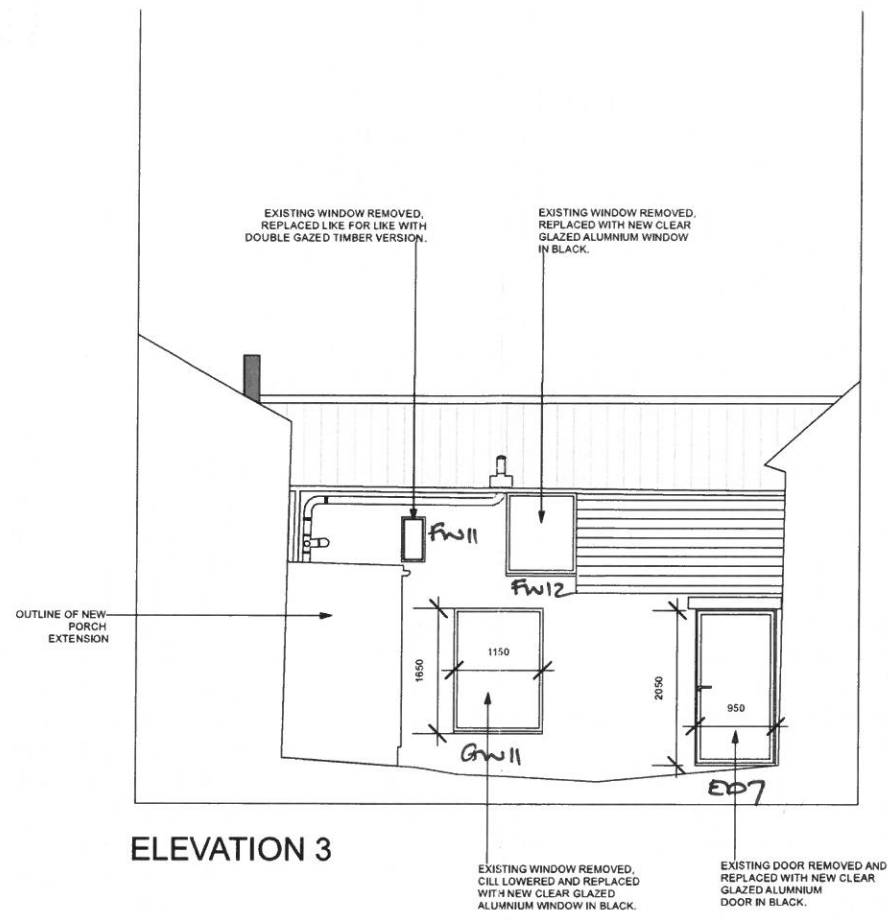

ALL INFORMATION REMAINS THE PROPERTY OF SITE SPECIFIC AND MAY NOT BE USED FOR ANY PURPOSE WHATSOEVER, OR REPRODUCED THROUGH ANY MEDIUM WITHOUT THE WRITTEN PERMISSION OF SITE SPECIFIC. NO RESPONSIBILITY IS ACCEPTED FOR UNAUTHORISED USE. DO NOT SCALE OFF DRAWINGS. WORK FROM FIGURED DIMENSIONS ONLY. DRAWINGS FOR INFORMATION ONLY. ALL DIMENSIONS TO BE CHECKED AND VERIFIED ON SITE PRIOR TO CONSTRUCTION OR MANUFACTURE.

revisions
REV A - GENERAL AMENDMENTS TO OVERALL SCHEME IN LINE WITH PLANING OFFICERS COMMENTS
REV B - REVISE LINKWAY EXTENSION IN LINE WITH PLANING OFFICERS COMMENTS
REV C - ADDITIONAL REVISIONS IN LINE WITH PLANING OFFICERS COMMENTS


BARN ELEVATION
AS PROPOSED 012
REV C

SITE SPECIFIC LTD

ARCHITECTURAL + INTERIOR DESIGNERS
Yew Cottage
Heath Road
East Bergholt CO7 6RL
alastair@sitespecificltd.co.uk

PROJECT	CHURCH STREET, EYE
CLIENT	MR + MRS COOPER
SCALE	1:100
DATE	JAN 2022

REFERENCES ADDED 16.06.23

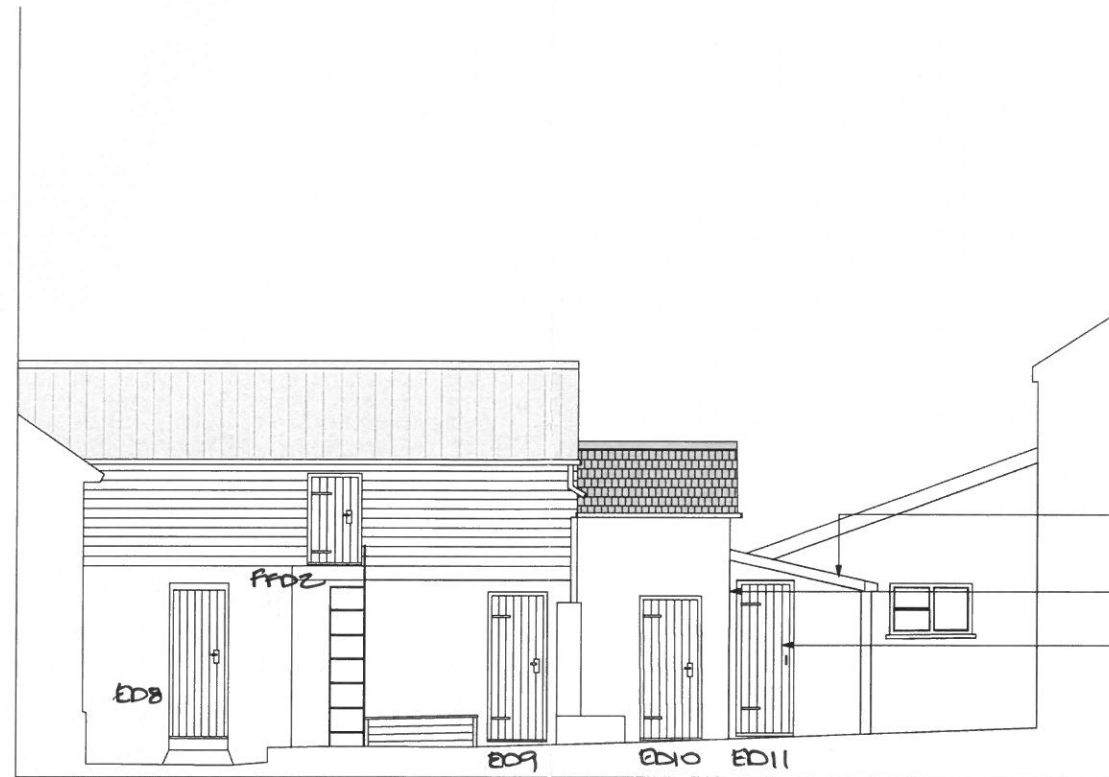


SECTION OF EXISTING ROOF
EXTENDED FORWARD TO PROVIDE
COVER FOR EXTERNAL SHOWER
MATERIALS OF NEW SECTION OF
ROOF TO MATCH EXISTING

HOT WATER SUPPLY AND DRAINAGE
INSTALLED TO SUPPLY
SHOWER

EXISTING DOOR TO WC TO BE
REPLACED WITH PAINTED
TIMBER BI-FOLD DOOR
OPENING IN

ELEVATION 4

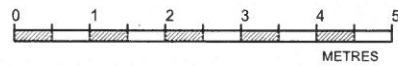

revisions

- REV A - GENERAL AMENDMENTS TO OVERALL SCHEME IN LINE WITH PLANING OFFICERS COMMENTS
- REV B - REVISE LINKWAY EXTENSION IN LINE WITH PLANING OFFICERS COMMENTS
- REV C - ADDITIONAL REVISIONS IN LINE WITH PLANING OFFICERS COMMENTS

ALL INFORMATION REMAINS THE PROPERTY OF SITE SPECIFIC AND MAY NOT BE USED FOR ANY PURPOSE WHATSOEVER, OR REPRODUCED THROUGH ANY MEDIUM WITHOUT THE WRITTEN PERMISSION OF SITE SPECIFIC. NO RESPONSIBILITY IS ACCEPTED FOR UNAUTHORISED USE. DO NOT SCALE OFF DRAWINGS. WORK FROM FIGURED DIMENSIONS ONLY. DRAWINGS FOR INFORMATION ONLY. ALL DIMENSIONS TO BE CHECKED AND VERIFIED ON SITE PRIOR TO CONSTRUCTION OR MANUFACTURE.

BARN ELEVATION
AS PROPOSED 013
REV C


SITE SPECIFIC LTD

ARCHITECTURAL + INTERIOR DESIGNERS

Yew Cottage
Heath Road
East Bergholt CO7 6RL
alastair@sitespecificltd.co.uk

PROJECT CHURCH STREET, EYE
CLIENT MR + MRS COOPER
SCALE 1:100
DATE JAN 2022

References Added 16.06.23

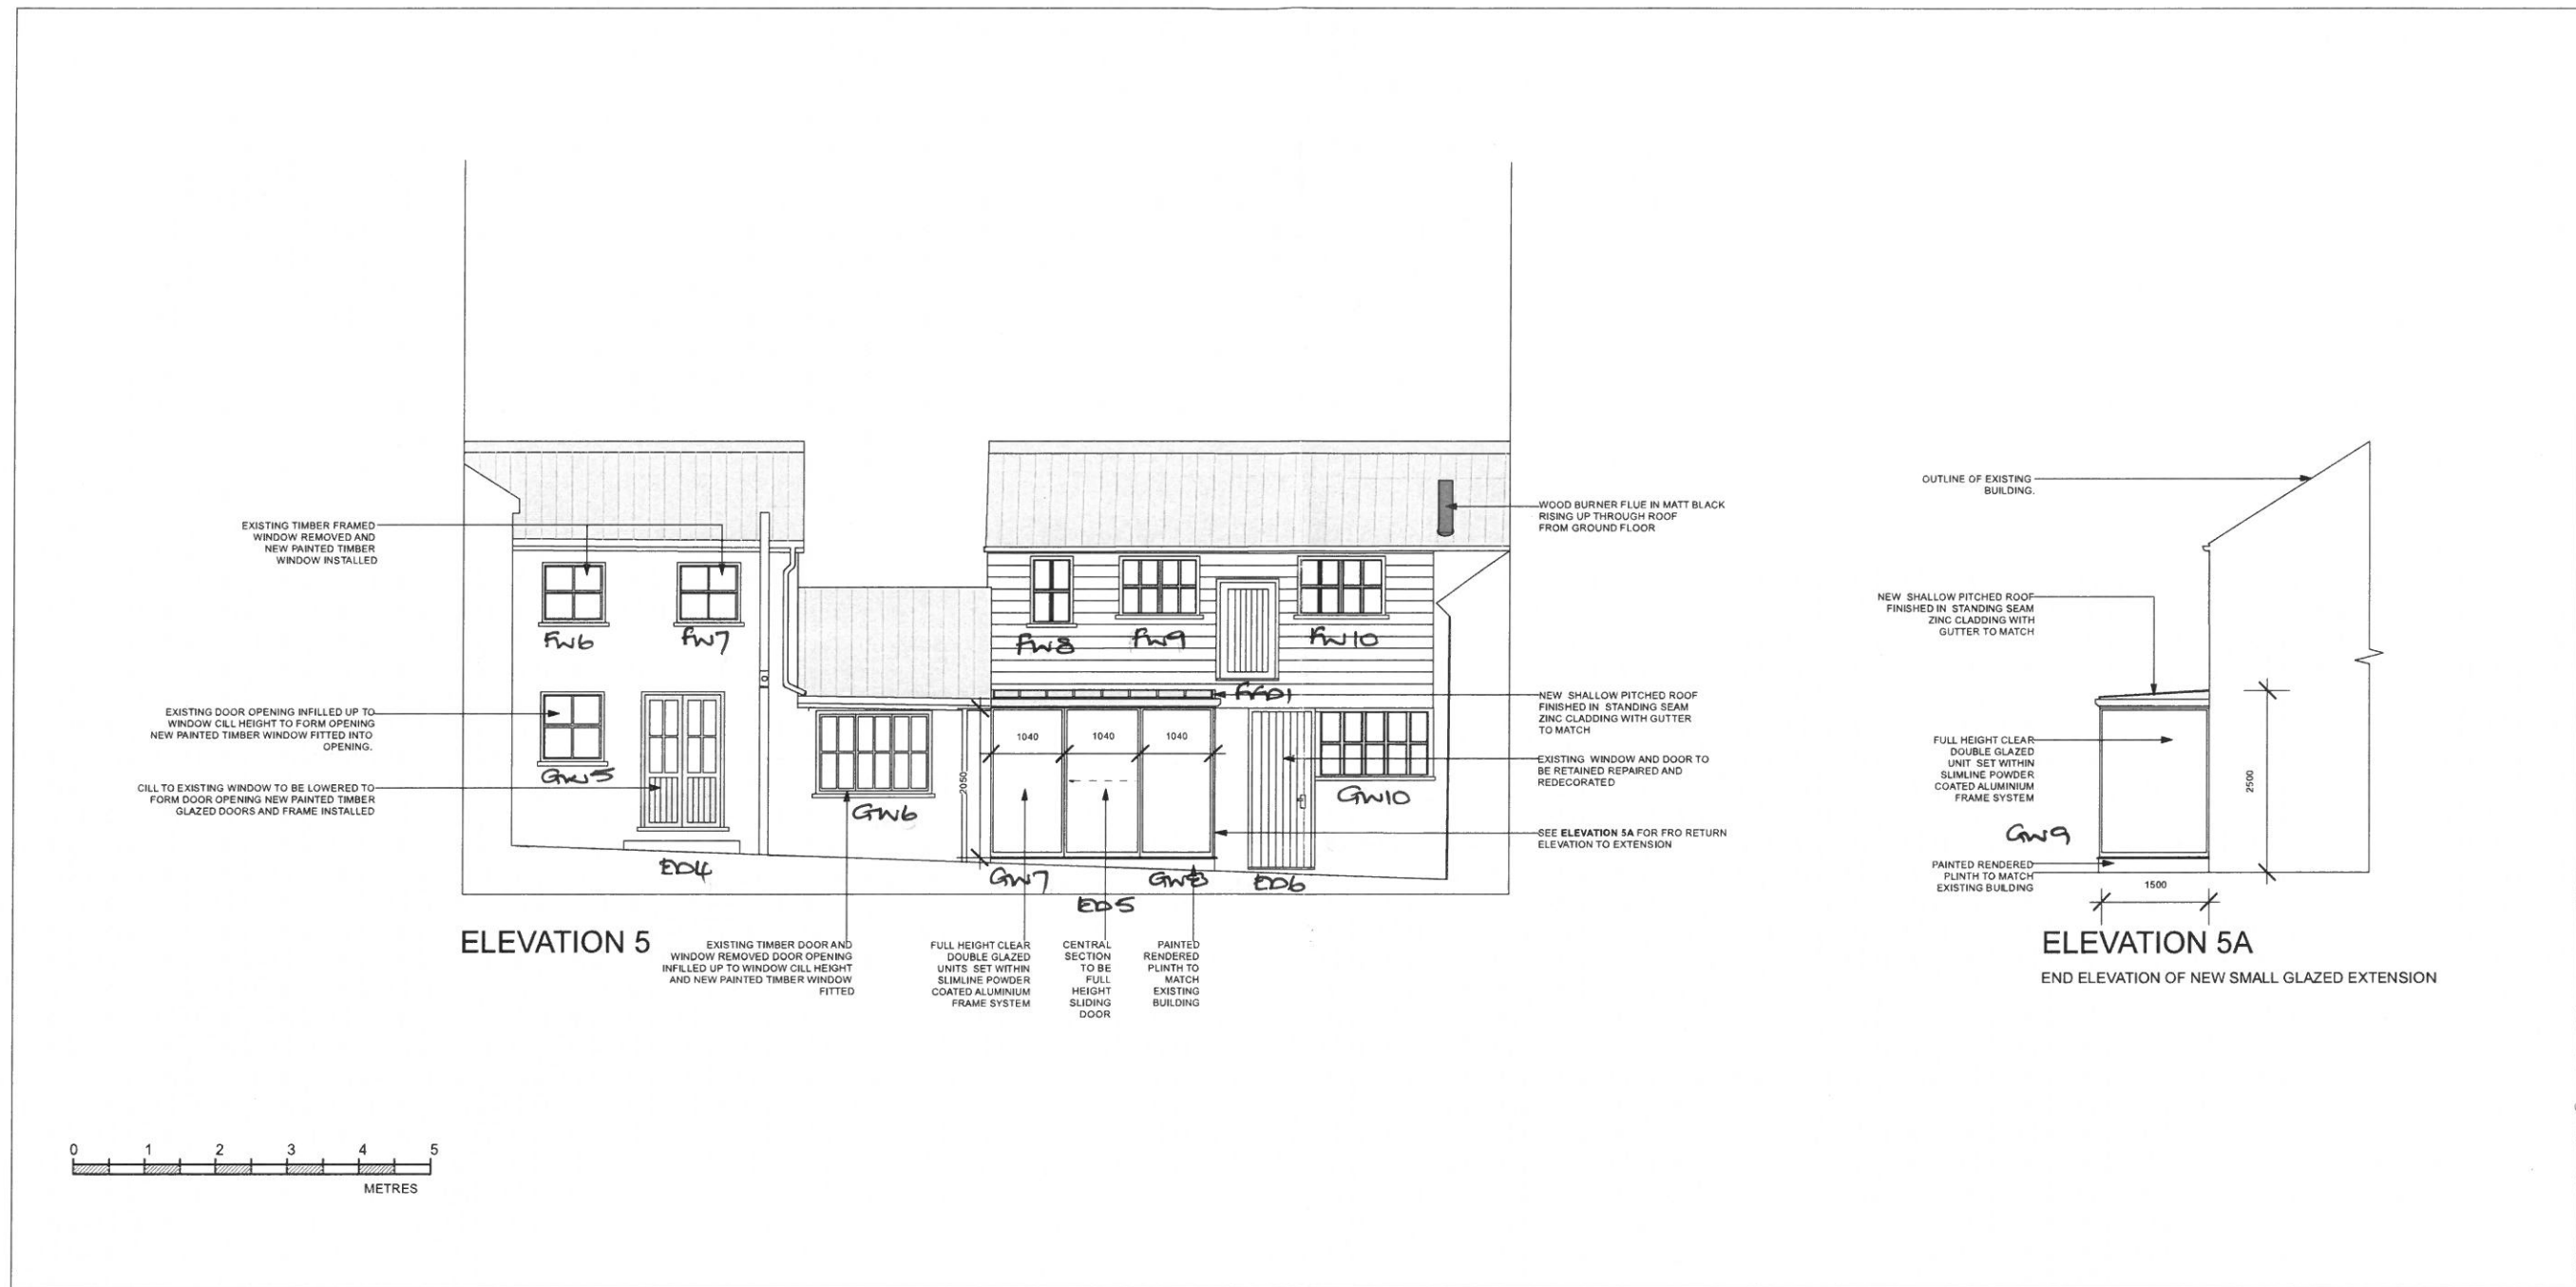

ELEVATION 5

EXISTING TIMBER DOOR AND WINDOW REMOVED DOOR OPENING INFILLED UP TO WINDOW CILL HEIGHT AND NEW PAINTED TIMBER WINDOW FITTED


FULL HEIGHT CLEAR DOUBLE GLAZED UNITS SET WITHIN SLIMLINE POWDER COATED ALUMINIUM FRAME SYSTEM

CENTRAL SECTION TO BE FULL HEIGHT SLIDING DOOR

PAINTED RENDERED PLINTH TO MATCH EXISTING BUILDING

ELEVATION 5A

END ELEVATION OF NEW SMALL GLAZED EXTENSION

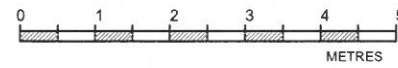

revisions

- REV A - GENERAL AMENDMENTS TO OVERALL SCHEME IN LINE WITH PLANING OFFICERS COMMENTS
- REV B - REVISE LINKWAY EXTENSION IN LINE WITH PLANING OFFICERS COMMENTS
- REV C - ADDITIONAL REVISIONS IN LINE WITH PLANING OFFICERS COMMENTS

ALL INFORMATION REMAINS THE PROPERTY OF SITE SPECIFIC AND MAY NOT BE USED FOR ANY PURPOSE WHATSOEVER, OR REPRODUCED THROUGH ANY MEDIUM WITHOUT THE WRITTEN PERMISSION OF SITE SPECIFIC. NO RESPONSIBILITY IS ACCEPTED FOR UNAUTHORISED USE. DO NOT SCALE OFF DRAWINGS. WORK FROM FIGURED DIMENSIONS ONLY. DRAWINGS FOR INFORMATION ONLY. ALL DIMENSIONS TO BE CHECKED AND VERIFIED ON SITE PRIOR TO CONSTRUCTION OR MANUFACTURE.

HOUSE / BARN ELEVATION AS PROPOSED 014 REV C

SITE SPECIFIC LTD

ARCHITECTURAL + INTERIOR DESIGNERS

Yew Cottage
Heath Road
East Bergholt CO7 8RL
alastair@sitespecificltd.co.uk

PROJECT	CHURCH STREET, EYE
CLIENT	MR + MRS COOPER
SCALE	1:100
DATE	JAN 2022

References Added 16.06.23