
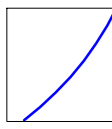








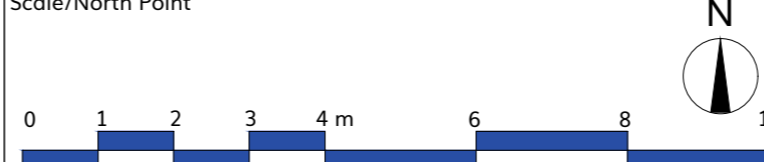
-  **Trees Surveyed:** Approximate extent of tree canopy. Canopies given grade designations as identified below.
-  **Root Protection Area. (RPA)**
RPA's given tree grade designations
-  Category A tree
-  Category B tree
-  Category C tree
-  Category U tree

T01 Tree reference:
Refer to tree survey schedule for species

G1 Tree group reference:
Refer to tree survey schedule for species

 Existing building

 Tree unsurveyed

	Scale/North Point  Scale 1:100@A1 Drawn AM Checked JL Project ID 2180 Date 14/01/2022	Client Haverstock Job Title Church Rooms Issue INFORMATION	© Copyright wynne-williams associates <small>landscape architects & arboricultural consultants</small> <small>web: w-wa.co.uk tel: 01376 573050</small> Drawing Title Tree Survey Drg 2180-WWA-ZZ-XX-DR-L-0700 Rev PL01								
<table border="1" style="width: 100%; border-collapse: collapse;"> <thead> <tr> <th>No.</th> <th>Date</th> <th>Appr</th> <th>Revision Notes</th> </tr> </thead> <tbody> <tr> <td colspan="4" style="font-size: small;"> Note: All Dimensions must be checked on site and not scaled from this drawing. All cross references are to the latest revision of the relevant drawing or specification being referenced </td> </tr> </tbody> </table>		No.	Date	Appr	Revision Notes	Note: All Dimensions must be checked on site and not scaled from this drawing. All cross references are to the latest revision of the relevant drawing or specification being referenced					
No.	Date	Appr	Revision Notes								
Note: All Dimensions must be checked on site and not scaled from this drawing. All cross references are to the latest revision of the relevant drawing or specification being referenced											