


This document is the property of Fairground Fish Ltd and is not to be copied, reproduced, retained or disclosed to any unauthorised person either wholly, electronically or in part without written consent of Fairground Fish Ltd. All copyright is reserved to Fairground Fish Ltd. All drawings, unless otherwise stated are to be considered 'Design Intent' drawings must NOT in any way be used for construction or final detailed costing. All copyright is reserved to Fairground Fish Ltd unless previously agreed in the signed Fairground Fish Ltd proposal.

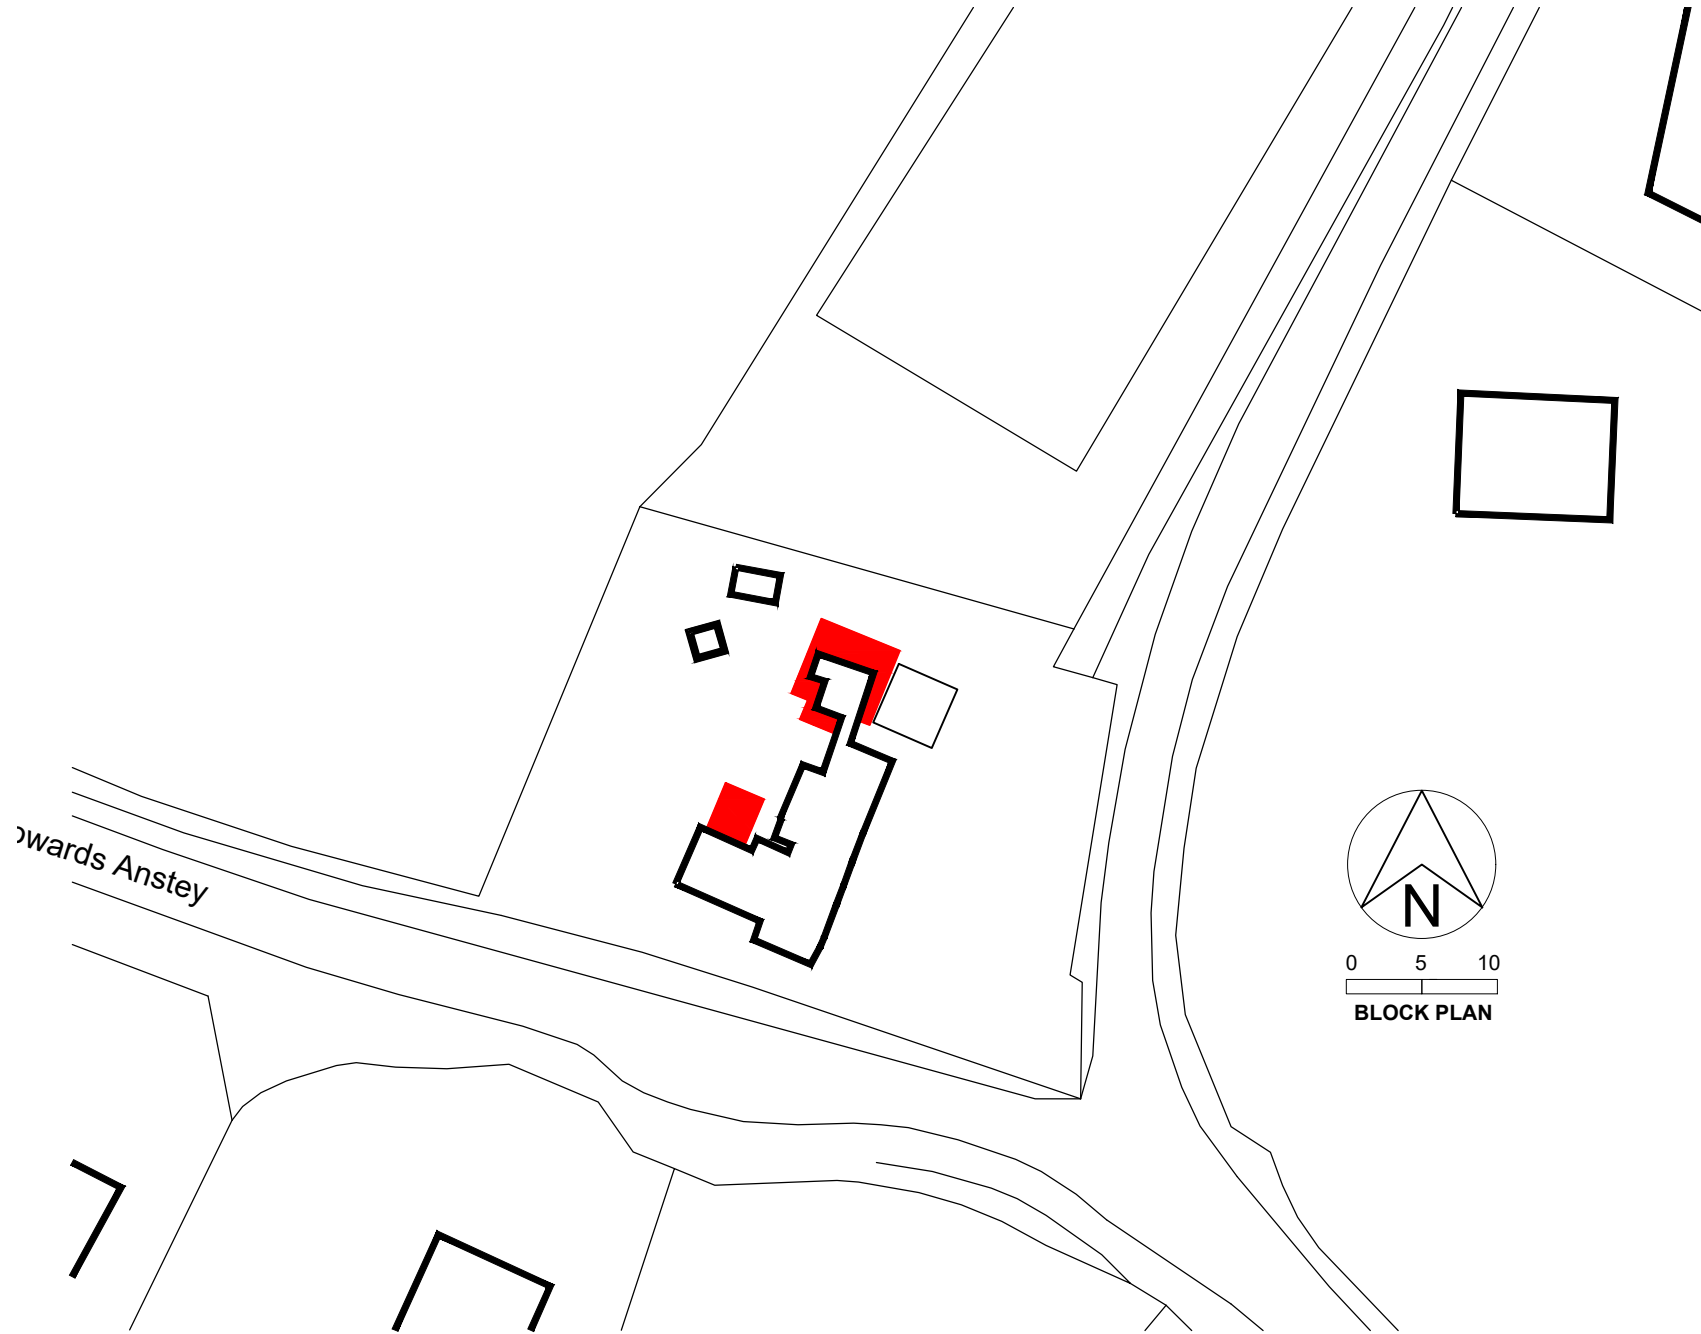

Revision / Risk Assessment No.	Inst.	Date
Client		

Project Title
Meesden Corner Cottage
 Brent Pelham
 Hertfordshire SG9 0AR

Drawing Title
PLANNING
 Block Plan

Date
 March 2022

Scale
 1 / 500 @ A4

Drawn By
 MwB

Project No.
 2022

Drawing No.
 P BLOCK01

Revision
 -



Bury Barn, Brent Pelham
 Hertfordshire SG9 0AU

t : + 44 (0) 7860 802 949
 f : + 44 (0) 1279 778 929
 e : drawings@kilog.co.uk

fairgroundfish.co.uk