

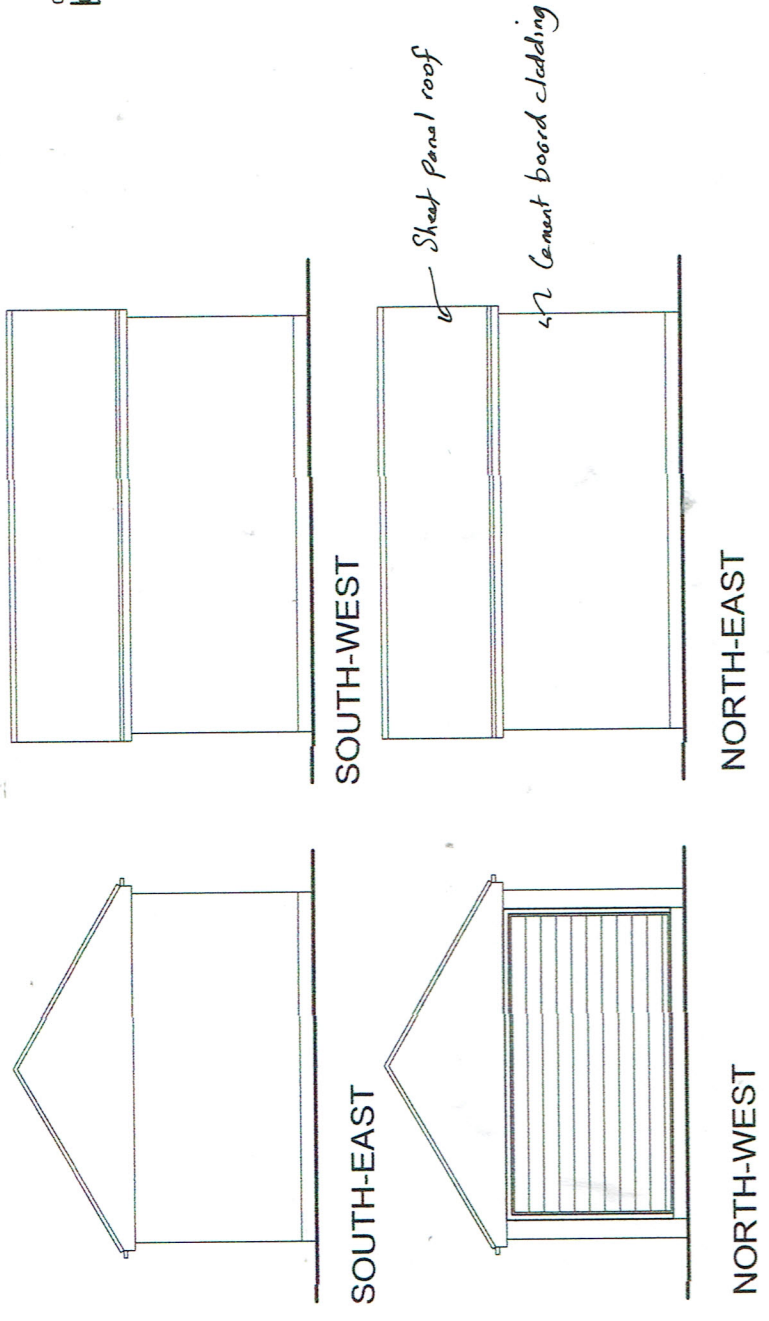
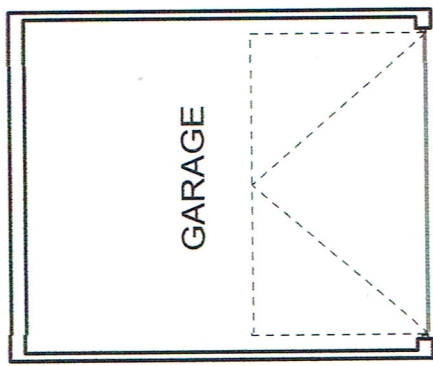
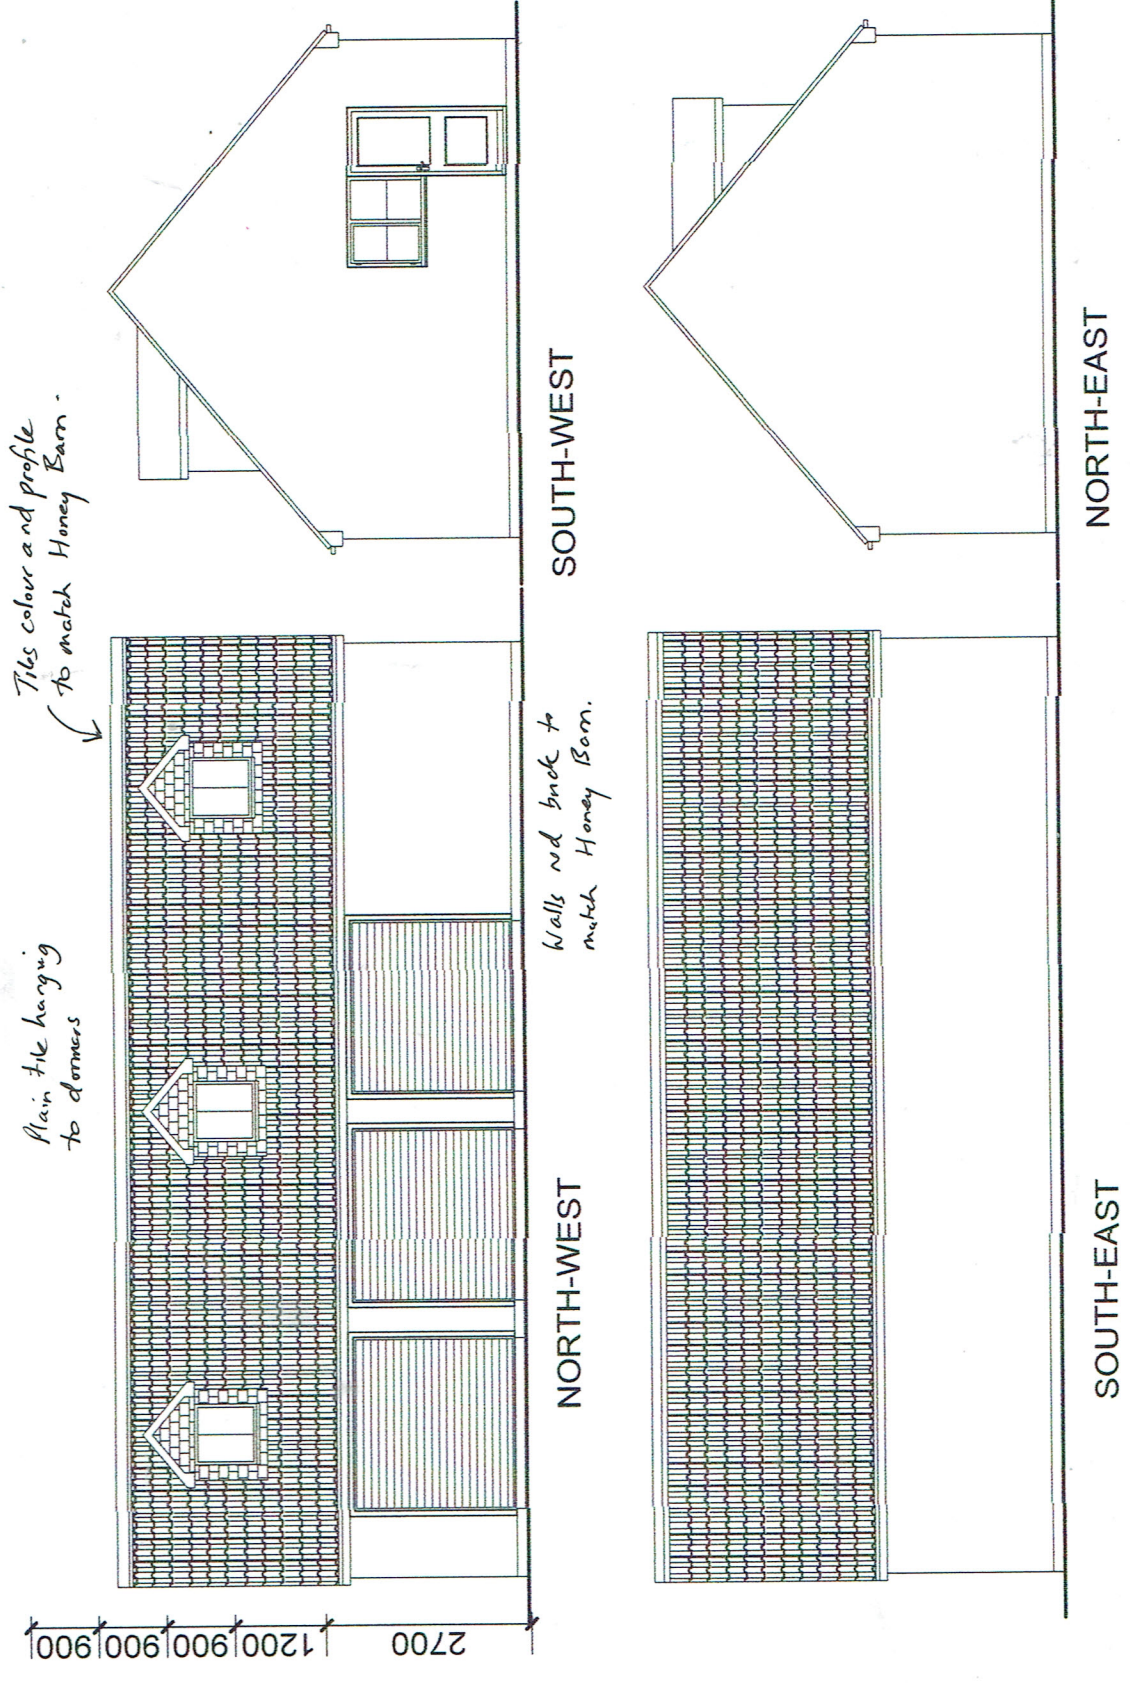


EXISTING PLAN AND ELEVATIONS 1:100

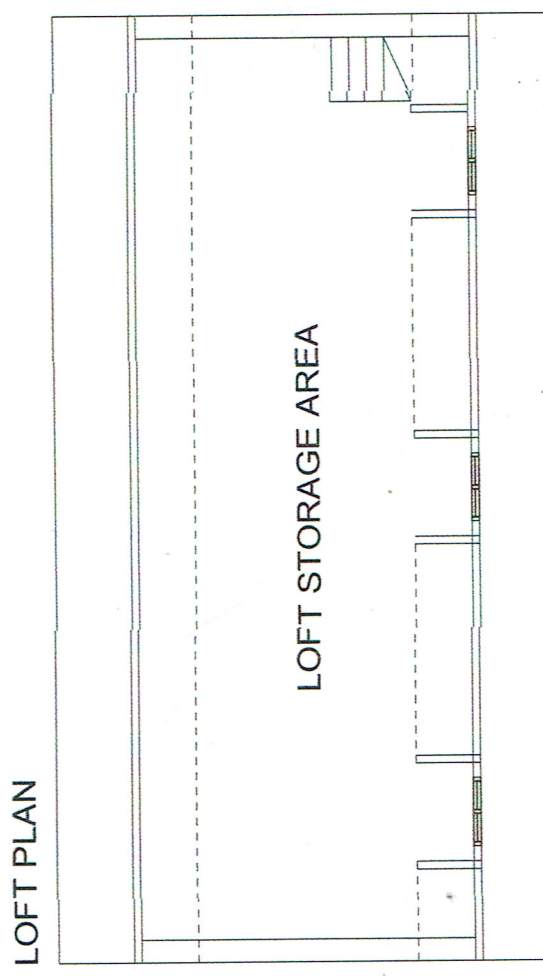

PROPOSED PLAN AND ELEVATIONS 1:100

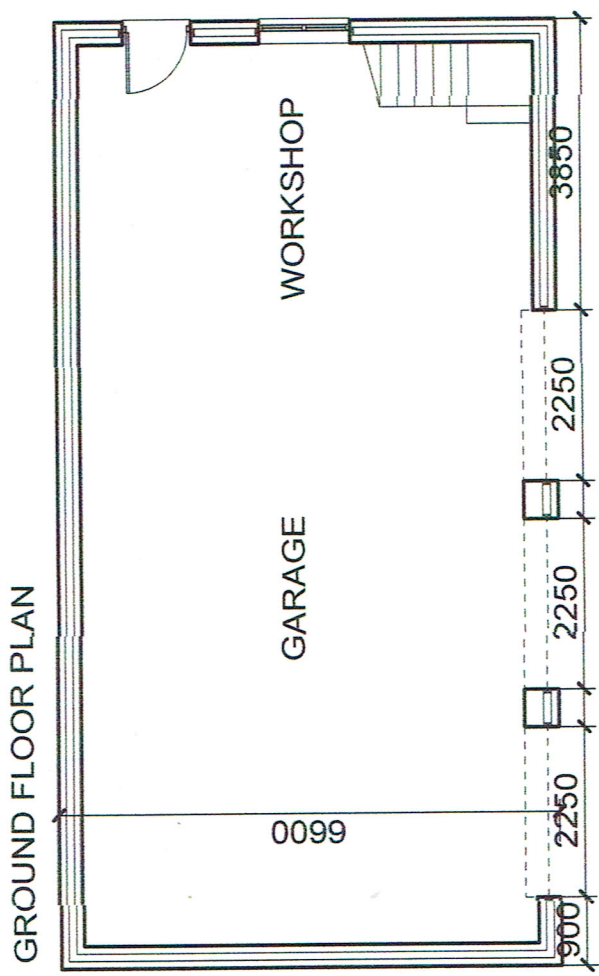

Revisions	
A	Date

©copyright

Client: **A LEE**

Job Title: **Honey Barn
Lodge Road
Abson**

Drawing Title: **Garage plans and elevations**

Scale: **1:100**

Date: **April 23** | Drawn by: **BP**

Dwg No: **2209-2** | Rev: **C**