



EXISTING ELEVATIONS

SCALE 1:100 @ A1

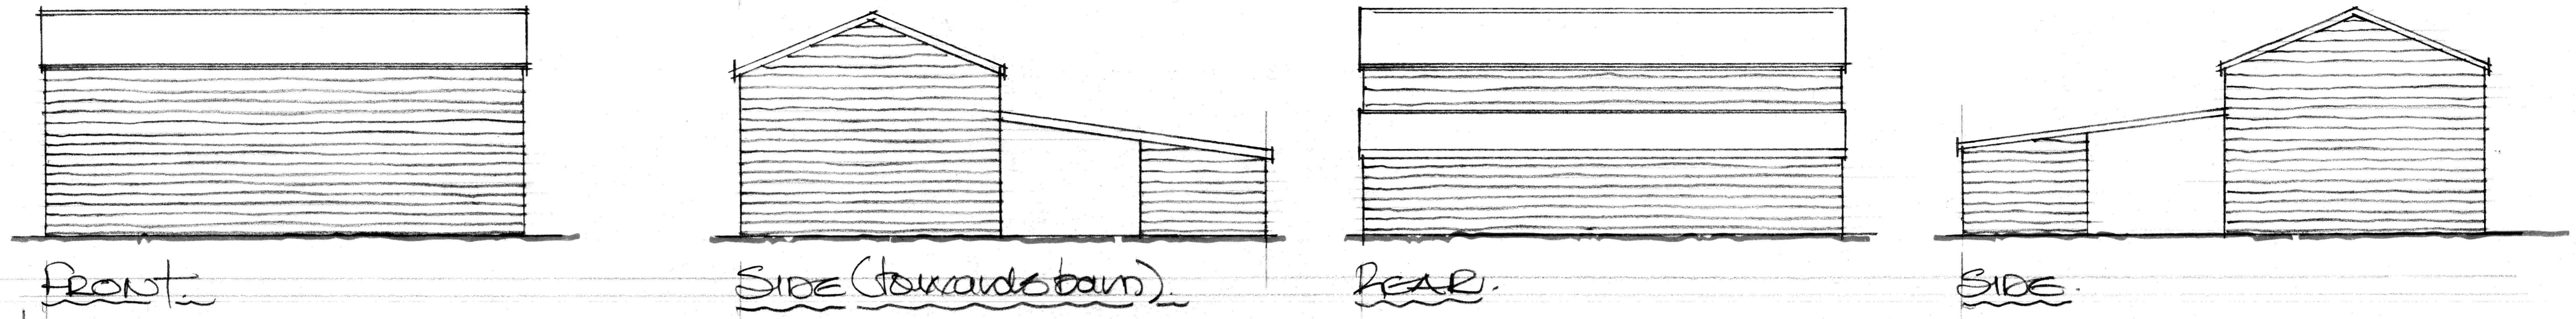


Converted Barn alongside

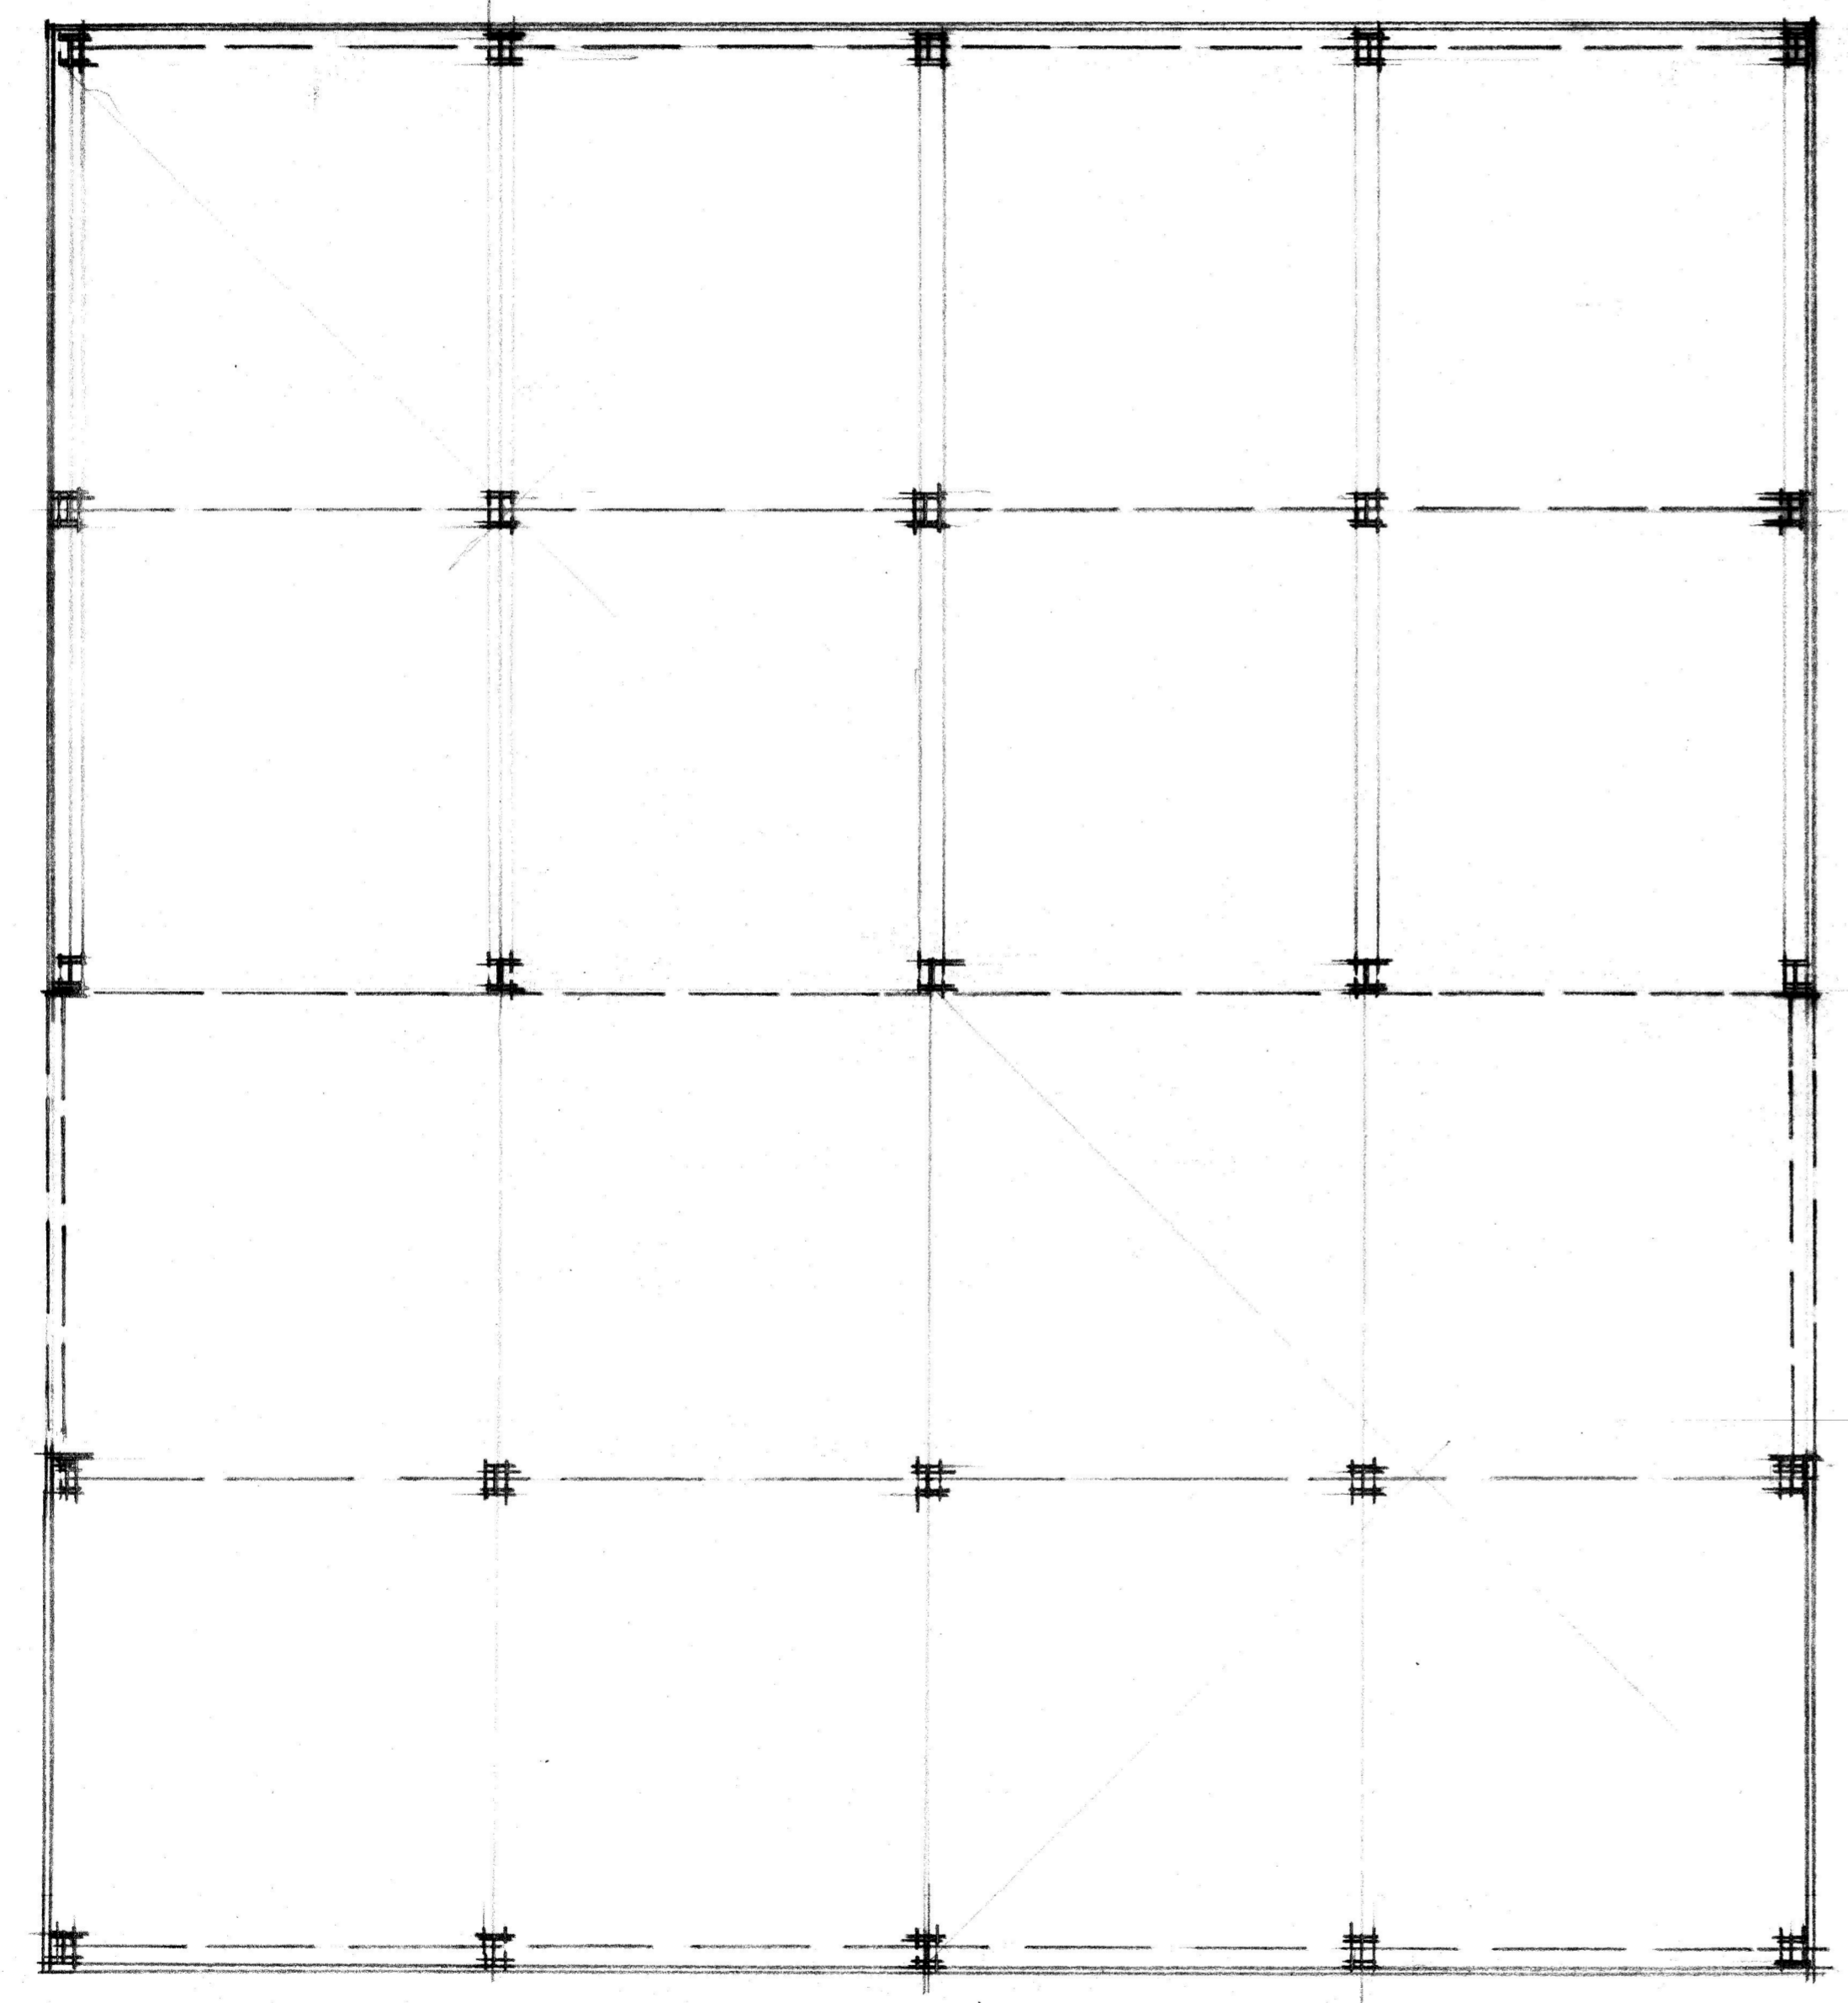

Existing Plan @ Ground Level.

SCALE 1:50 @ A1

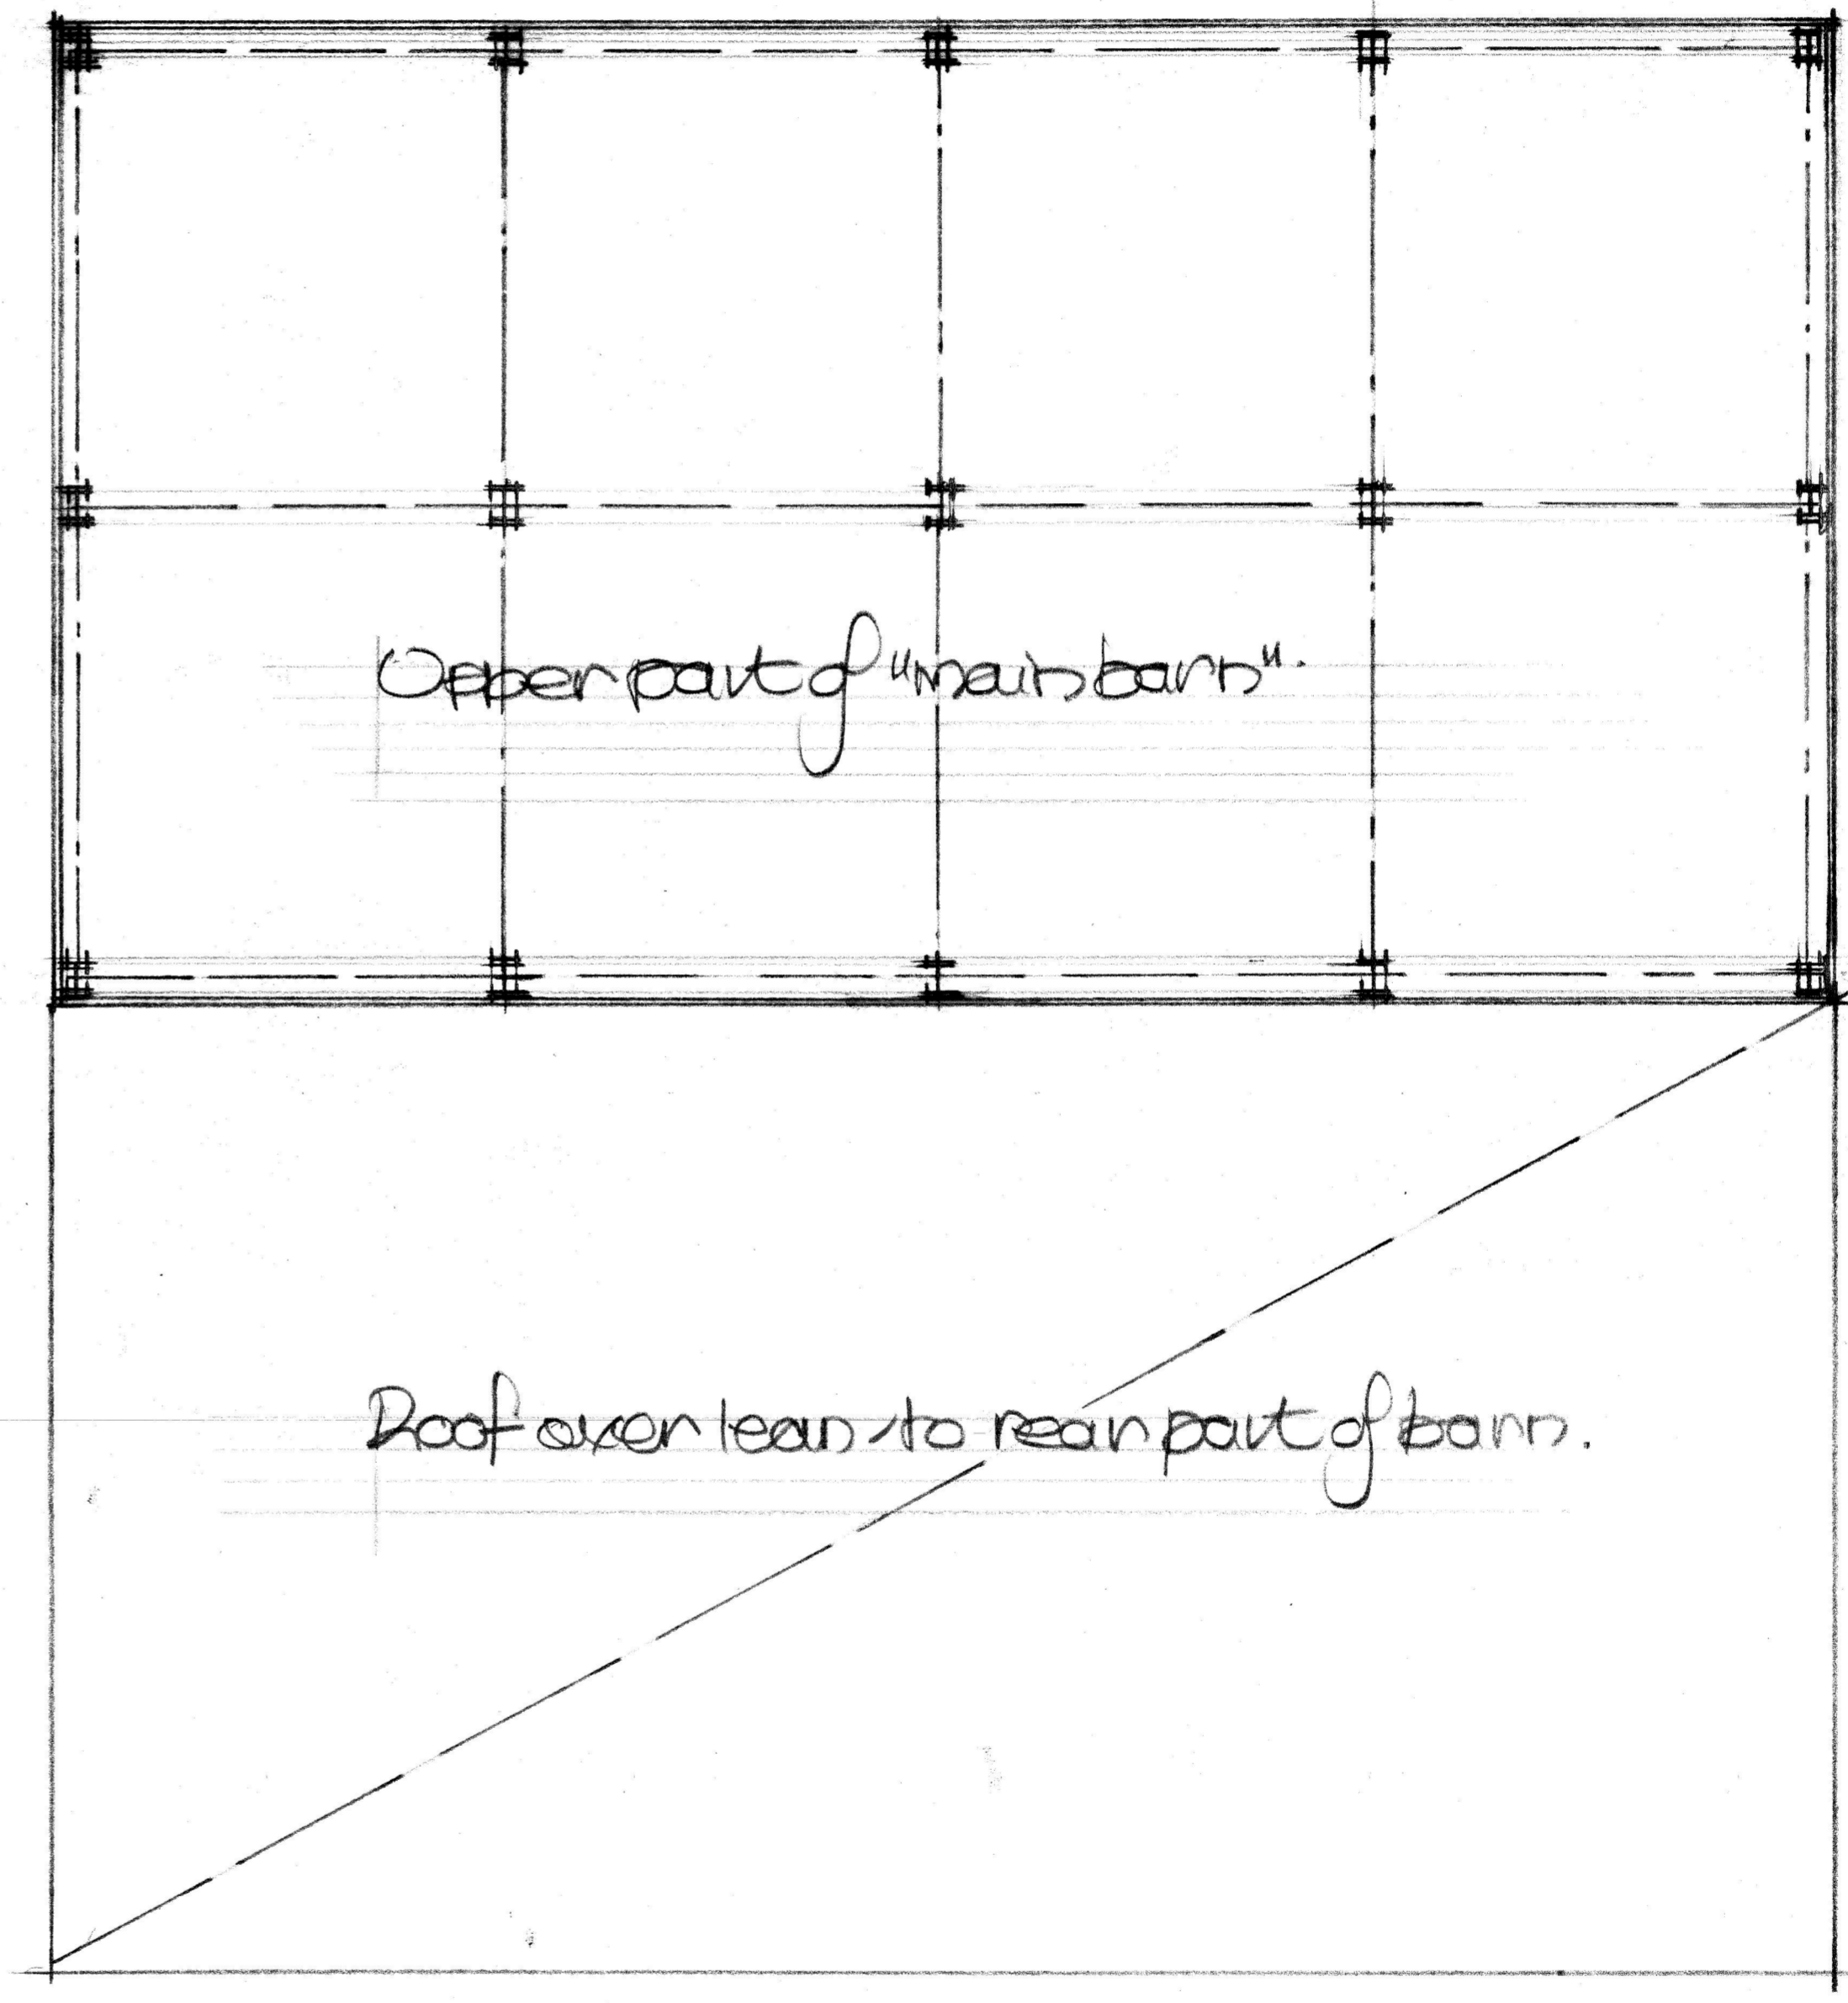

Existing Plan of upper part of barn.

MATERIALS.  
 Roofs - Corrugated asbestos sheets.  
 Walls - Wood horizontal boarding.

Conversion of Existing Barn to Two Houses at Oak Lodge Farm Chesley Hill BS30 5NE

**JOHN PAGE ARCHITECT**  
 27 Gloucester Road  
 Thornbury Bristol BS35 1DJ  
 Tel: 0771 333 4659  
 johnpagearchitect@btinternet.com

Date: 01/2023  
 Scales: 1:50 and 1:100 @ A1  
 Check all dimensions on site

This drawing is copyright **2482-03**