



nd

White  
Willows

LD

PW

+  
15.1m

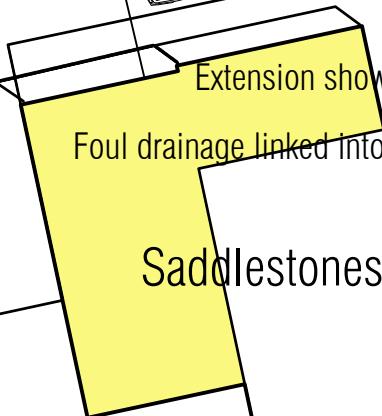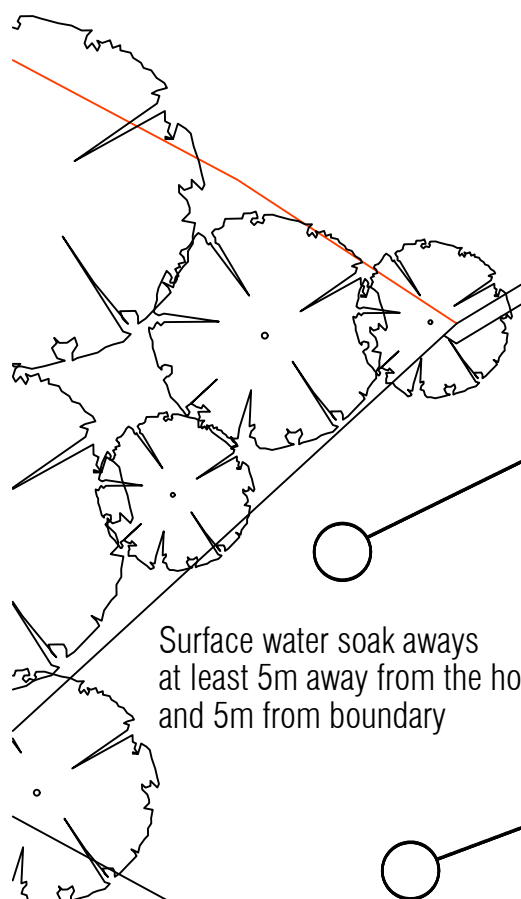

Saddlestones

Conservatory Removed

Paved patio

Extension shown shaded yellow  
Foul drainage linked into Private Treatment Plant

Surface water soak aways  
at least 5m away from the house  
and 5m from boundary

Existing brick paved courtyard for parking and turning

Lynch Farm

Lynch Farm House

Dove  
Cottage

**NIBLETT**  
*architecture*

3 THE PINES, MARDY ABERGAVENNY  
MONMOUTHSHIRE, NP7 6HQ  
TEL: 01873 859254  
www.neilniblett.co.uk



SCALE 1:200 on A3

project  
PROPOSED EXTENSION TO  
SADDLESTONES  
LYNCH FARM  
LITTLETON - UPON - SEVERN  
BRISTOL

title  
PROPOSED BLOCK PLAN

type  
PLANNING

drawn  
NBP

date  
DECEMBER 21

drg. no.  
21/174 04 B

scale  
1:200 on A3

Niblett Architecture Copyright