


Site Location Plan
 scale 1:1250@A4
 OS Tile: SK177017

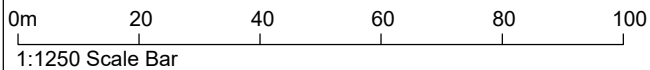

Rev Date Note
 Revisions

Client:
Mr and Mrs Mann

Project:
**179 Sutton Road, Mile Oak,
 Tamworth, Staffs, B78 3PF**

Drawing title:
Site Location Plan

Drawing number: **PL234-99** Revision:

Date: **July 2023** Scale: **1:1250@A4**



Justin M Jones RIBA
 Chartered Architect
 116 Gillway Lane
 Tamworth
 Staffordshire
 B79 8PW
 T: 07872 688728
 Justin@mjarchitecture.com
 www.JMJarchitecture.com

This drawing and the building works depicted are the copyright of JMJ Architecture and may not be reproduced except by written permission. The drawing must be read and checked against any specialist information and drawings when using this for construction purposes. Use figured dimensions only. © JMJ Architecture 2019