



Sutton Road

Bourne Brook Cut


171

2

179

181

Extent of proposed single storey extension

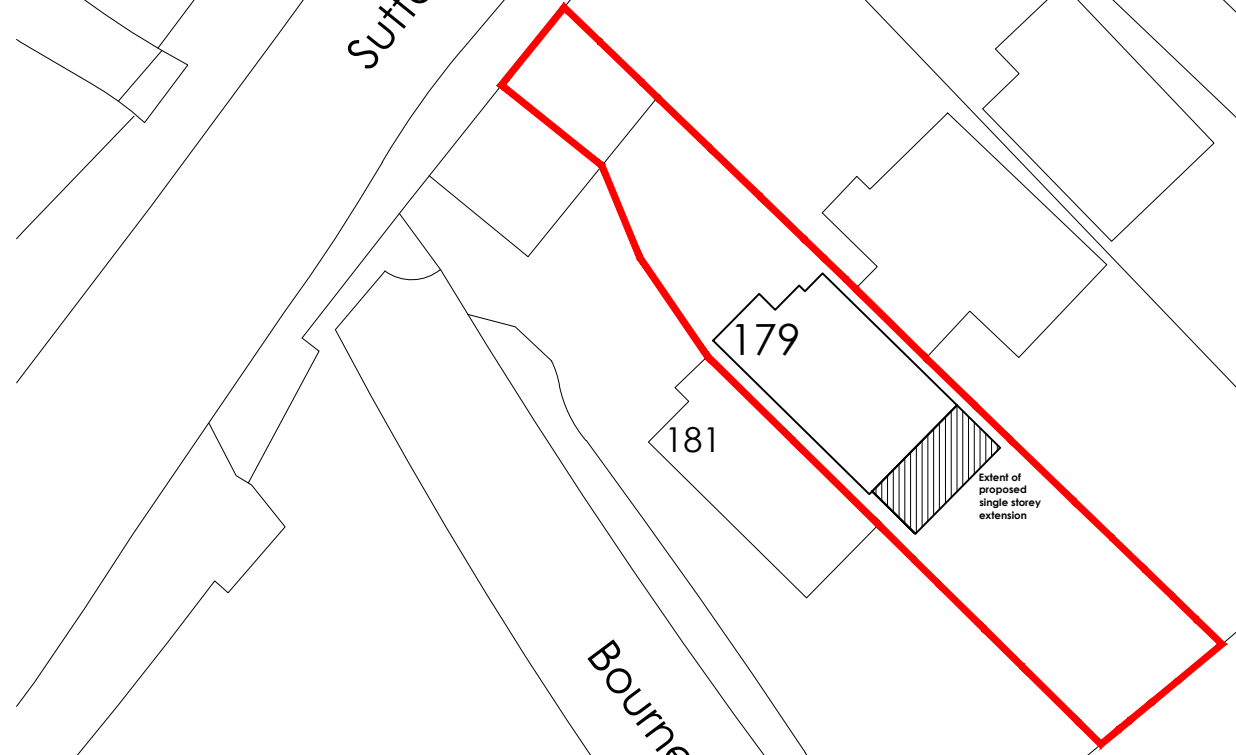

| Rev | Date | Note |
|-----------|------|------|
| Revisions | | |

Client:
Mr and Mrs Mann

Project:
179 Sutton Road, Mile Oak,
Tamworth, Staffs, B78 3PF

Drawing title:
Block Plan

Drawing number: PL234-100 Revision:

Date: July 2023 Scale: 1:500@A4



Justin M Jones RIBA
Chartered Architect
116 Gillway Lane
Tamworth
Staffordshire
B79 8PW
T: 07872 688728
Justin@mjarchitecture.com
www.JMJarchitecture.com

Block Plan
scale 1:500@A4
OS Tile: SK177017



This drawing and the building works depicted are the copyright of JMJ Architecture and may not be reproduced except by written permission. The drawing must be read and checked against any specialist information and drawings relating to the project before construction. The drawing is for construction purposes. Use figured dimensions only. © JMJ Architecture 2019

A4