


Purple dotted line indicates position of Public Right of Way adjacent to application site.



Licence number 100022432

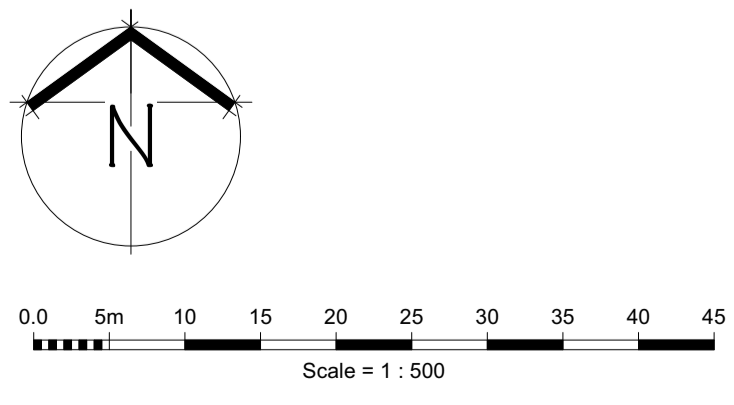

Revision
A 09.06.2023 - Public Right of Way added.

JONATHAN RHIND architects

| | | |
|-----------------------------------------------------------------------------|---------------------------------------------------------------------------------------|-------------------------------------------------------------------|
| The Old Rectory Shirwell Barnstaple Devon EX31 4JU 01271 850416 |  | Coach House Rumwell Hall Taunton TA4 1EL 01823 462300 |
|-----------------------------------------------------------------------------|---------------------------------------------------------------------------------------|-------------------------------------------------------------------|

www.jonathan-rhind.co.uk • architects@jonathan-rhind.co.uk

© Use figure dimensions only. All dimensions to be checked on site. Discrepancies to be notified to the Architect.

PLANNING

LANCARFFE BODMIN

BLOCK PLAN

Drawn: LM Scale: 1:500 @ A1
 Checked: JR Date: February '23 **1348-200A**