




CHERRY GREEN LANE

The Lighthouse

Barn 2

Barn 1

Scale 1:1250

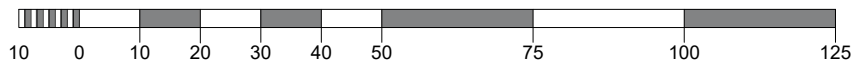

NOTE:
This drawing has been produced for approval purposes only. All building, site dimensions and levels are to be checked on site before works start. This drawing must be read in conjunction with, and checked against, any structural or other specialist drawings provided.

KEY

- Application Site
- Site Ownership
- Right of Way via existing access

REV	DESCRIPTION	DATE
A	Application Issue	12/06/2023
B	Application Issue	07/07/2023



Email: t.claridge@mbconstruction.co.uk

Project
**Gaylors Farm, Cherry Green Lane,
Westmill, Buntingford**

Title
Site Location Plan

Scale
1:1250 @ A4

Drawn by TC	Checked by JW	
Date 07/07/2023	Date 07/07/2023	
DWG No. GF_PL_001		rev. B

THIS DRAWING IS COPYRIGHT AND SHOULD NOT BE REPRODUCED IN WHOLE OR IN PART WITHOUT THE CONSENT OF THE DRAWING OWNER.