


Proposed Side (West) Elevation
scale 1:50 @ A2

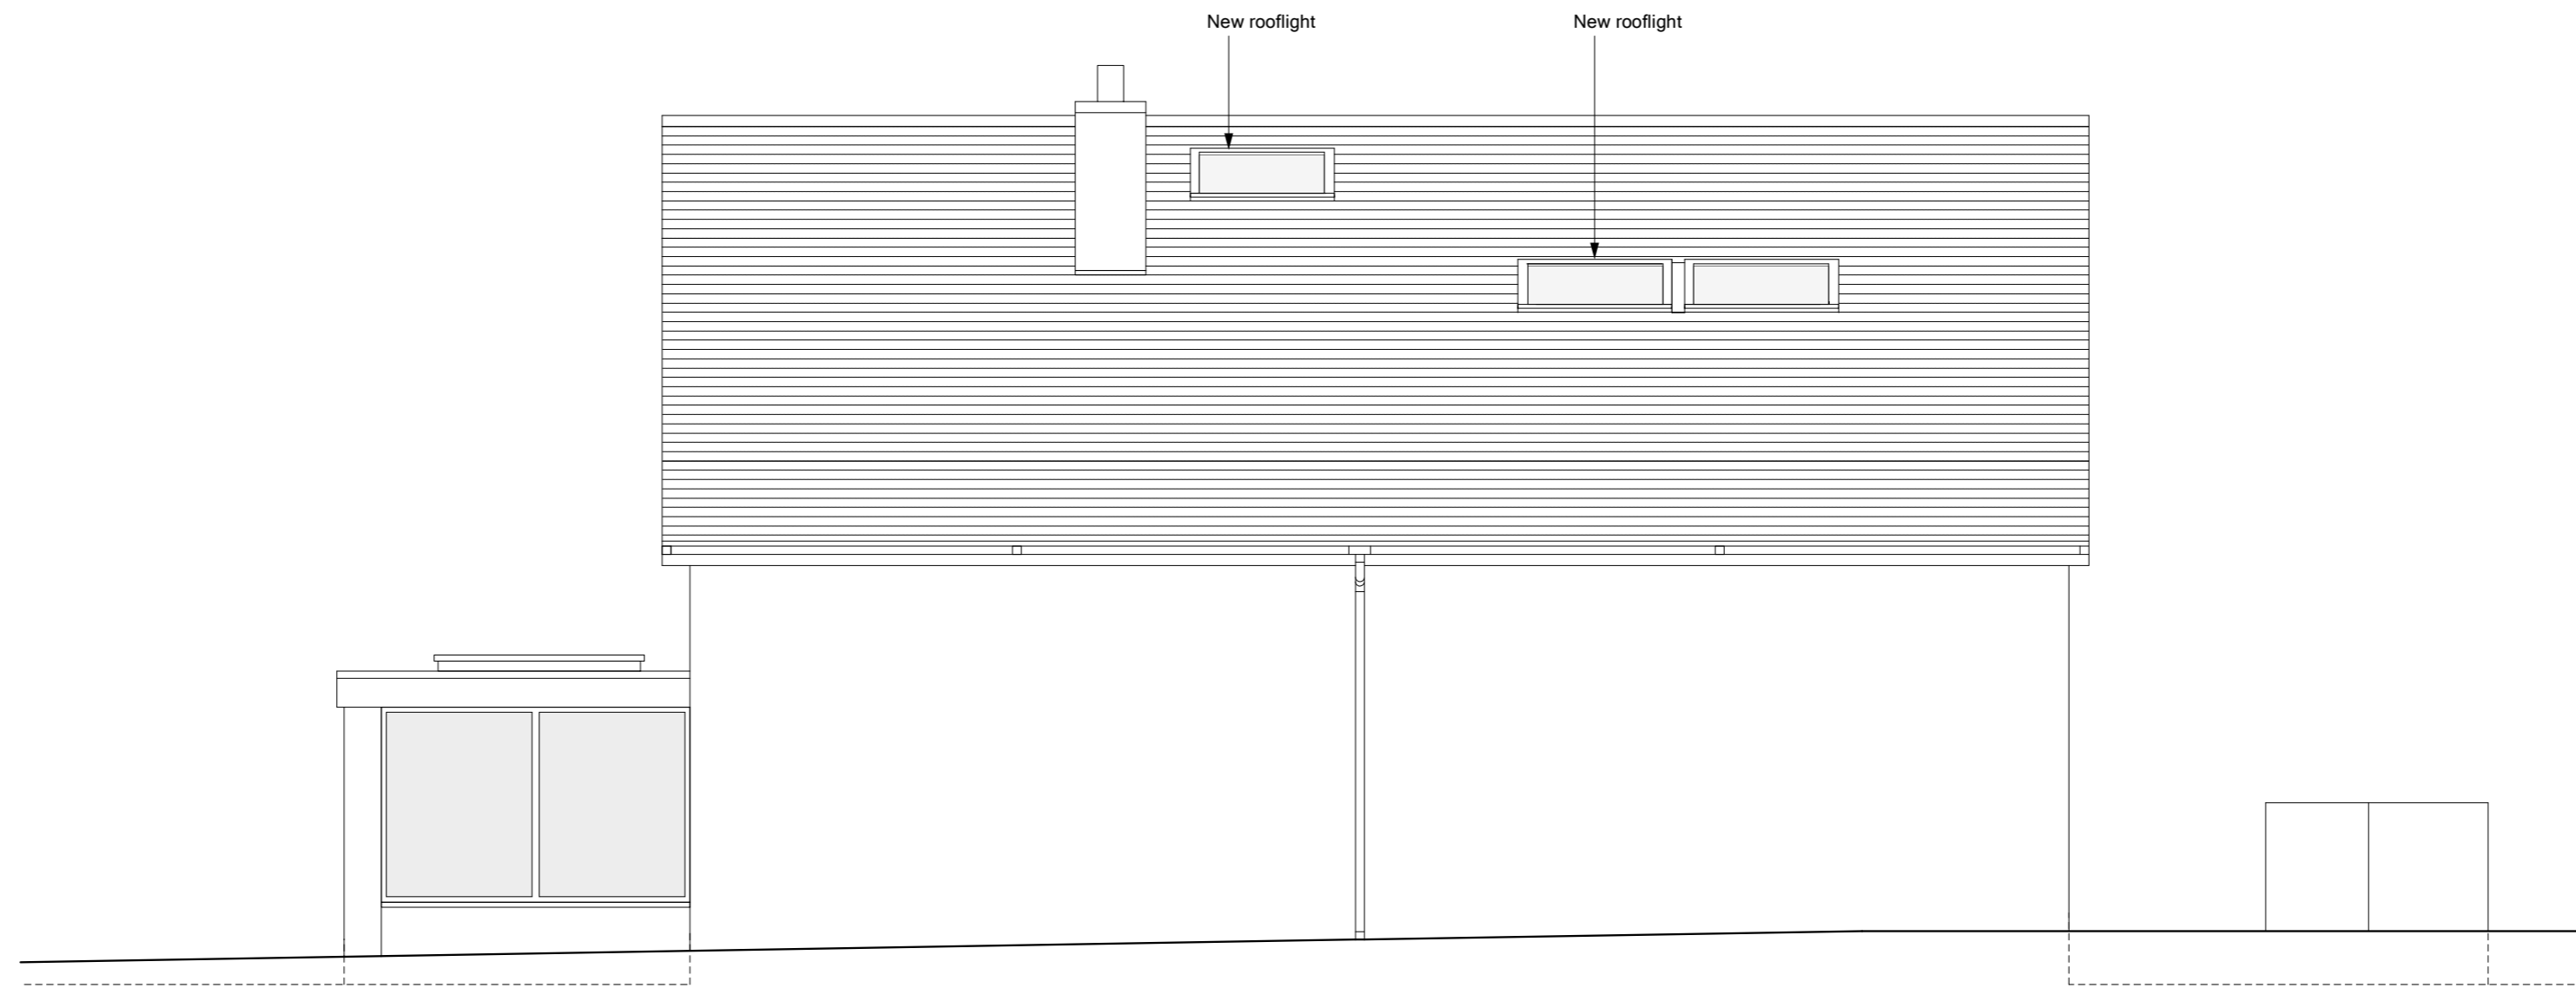

Proposed Side (East) Elevation
scale 1:50 @ A2



Date	Description	Rev.

Note:
All dimensions to be checked on site. Any discrepancies to be reported to the Contract Administrator.

Project: 3 Pearman Drive, Dane End		Title: Proposed Elevations II	
Client:		Date: 12.07.23	Scale: 1:50 @ A2
Dwg no.: 338-09	Rev.:	Status: PLANNING	
ben lumley/Architect 43 Molewood Road, Hertford, Herts SG14 3AQ. T 07787 792253 email: benlumley1@gmail.com			