



Existing Side (West) Elevation  
scale 1:50 @ A2

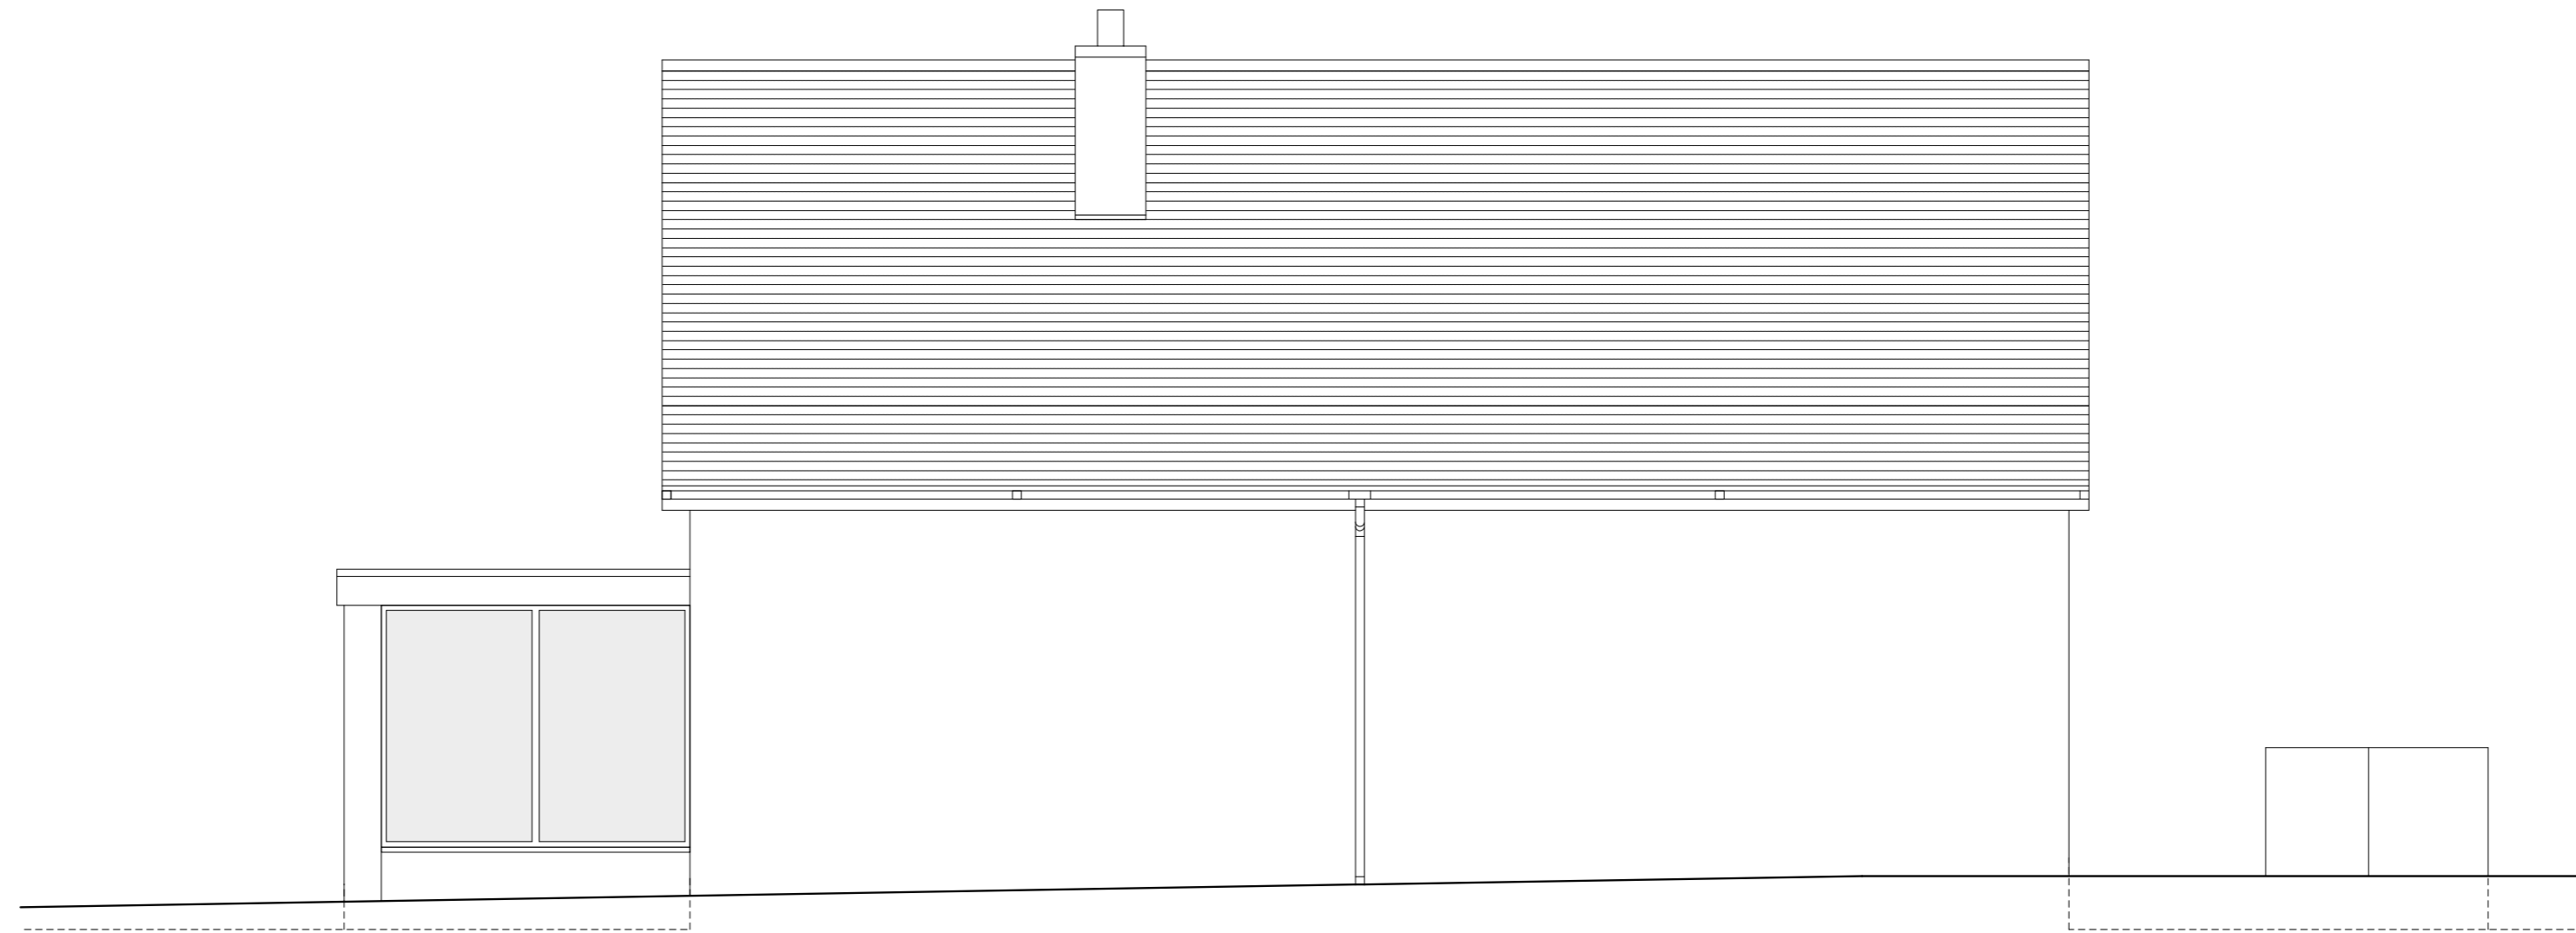

Existing Side (East) Elevation  
scale 1:50 @ A2

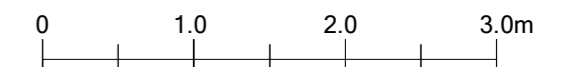

Note:  
All dimensions to be checked on site. Any discrepancies to be reported to the Contract Administrator.

Date	Description	Rev.

Project: <b>3 Pearman Drive, Dane End</b>		Title: <b>Existing Elevations II</b>	
Client:		Date: 10.07.23	Scale: 1:50 @ A2
Dwg no.:	338-05	Rev.:	Status: <b>PLANNING</b>
<b>ben lumley/Architect</b> 43 Molewood Road, Hertford, Herts SG14 3AQ. T 07787 792253 email: benlumley1@gmail.com			