
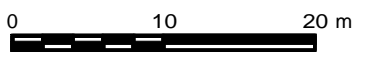
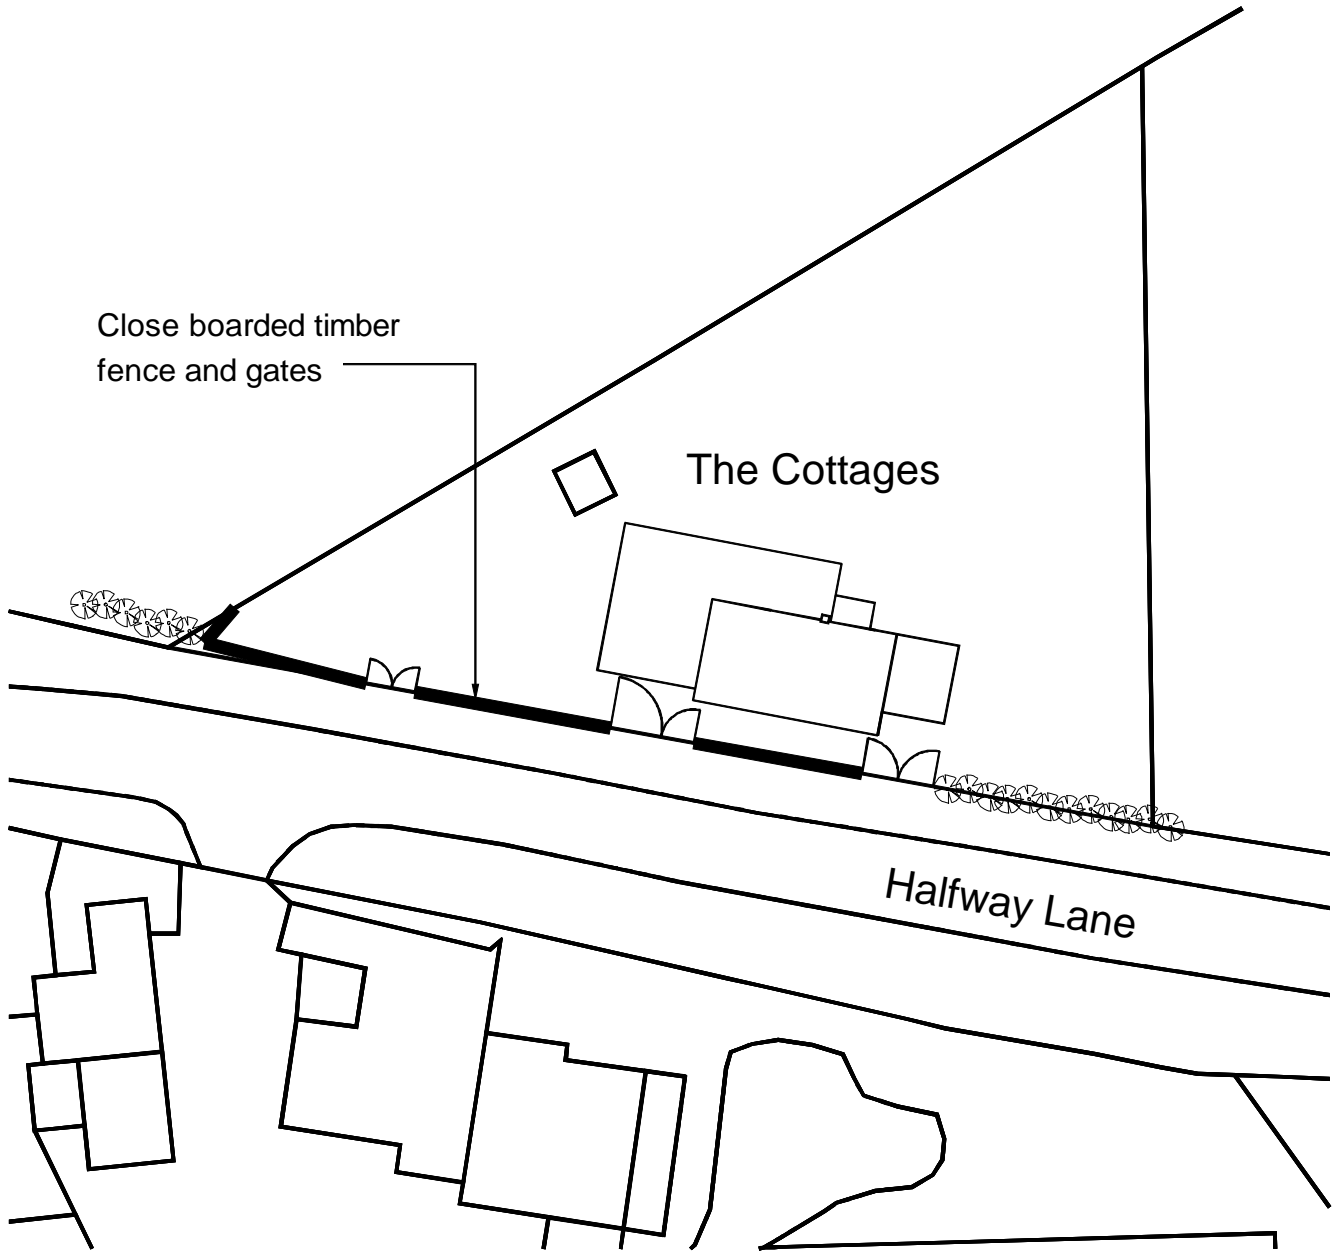


BLOCK PLAN

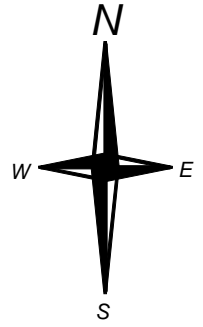

SCALE 1:500	DRAWING NUMBER 1401/12	DATE JULY 2023
CLIVE LYONS Design 1 Barons Drive, Boughton, Newark, 07966046762 Notts. clive.lyons@btinternet.com NG22 9GY		THE COTTAGE, HALFWAY HOUSE LANE, SWINDERBY, LINCS. LN6 9HP