


LOCATION PLAN

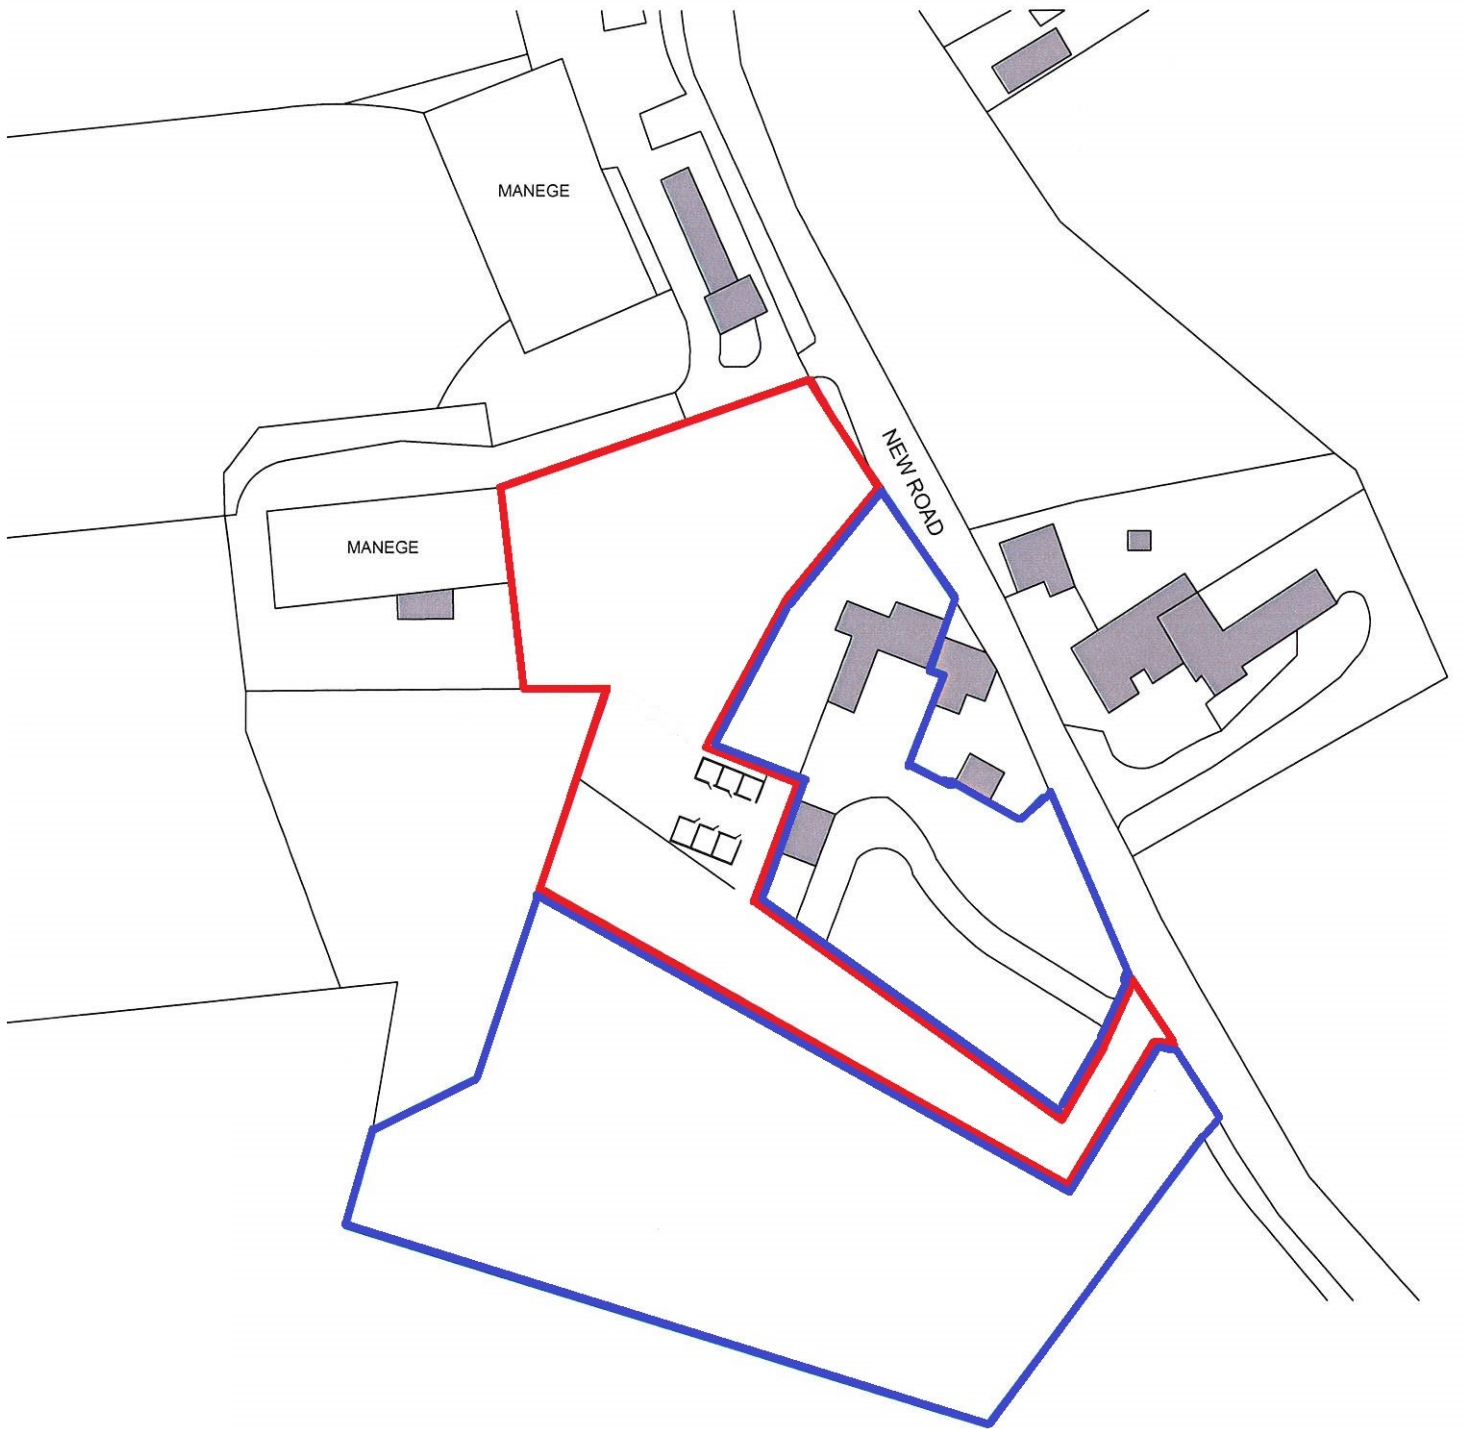

Roscoe Lowe Farm, Anderton, Chorley
Scale - 1:1250 @ A4



NEIL PIKE
ARCHITECTS