





FRONT
ELEVATIONS 1:100

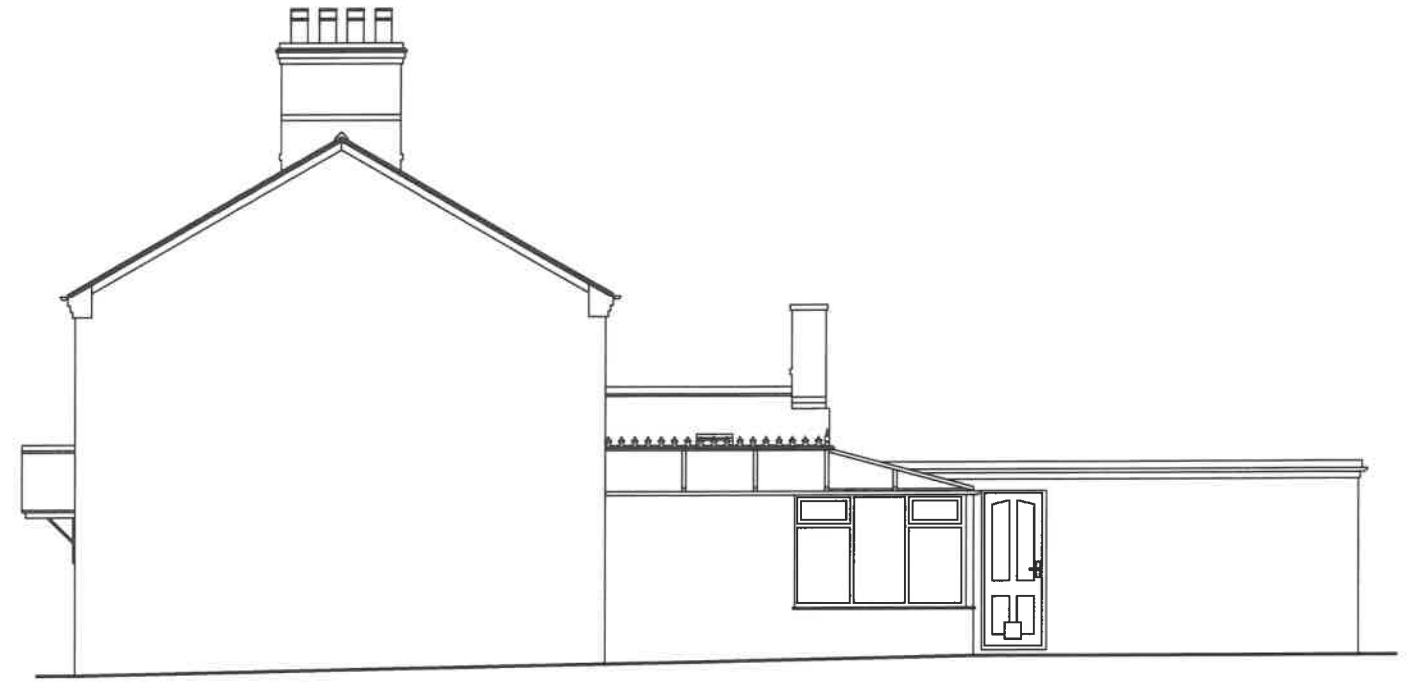

SIDE



REAR

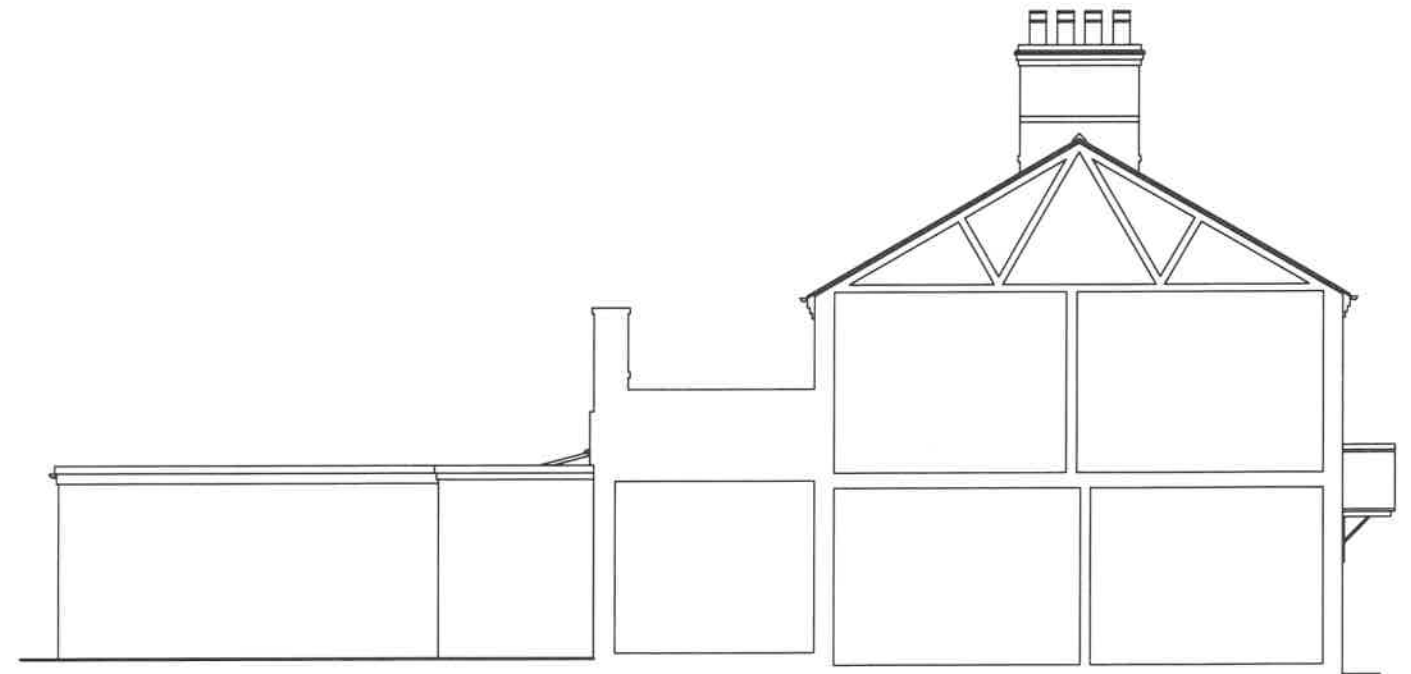

SIDE



Contract :
CONSERVATORY CONVERSION
TO 15 MAIN STREET, WITCHFORD,
ELY, CAMBS.

Title :
ELEVATIONS
AS EXISTING

These drawings are the
COPYRIGHT of Greg
Saberton Design.
Unauthorised
copying is not permitted.

Revisions :

Scale : 1 : 100
Date : MAY 2023
Drawing Number : 05 / 3089 / 23

GREG SABERTON DESIGN
ARCHITECTURAL DESIGN CONSULTANCY
Tom's Hole Barn, Branch Bank, Prickwillow, Ely, Cambridgeshire, CB7 4UR
Tel/Fax : 01353 687999
Email : greg@sabertondesign.co.uk